



This drawing must not be scaled, figured dimensions, levels etc. only are to be used.  
 Any inaccuracies etc. must be notified to the architect.  
 Detail drawings and larger scale drawings take precedence over smaller scale drawings.  
 All survey drawings are a record only, a report on the structural integrity of the property shall not be deemed to have been included in such surveys.

This drawing is copyright.

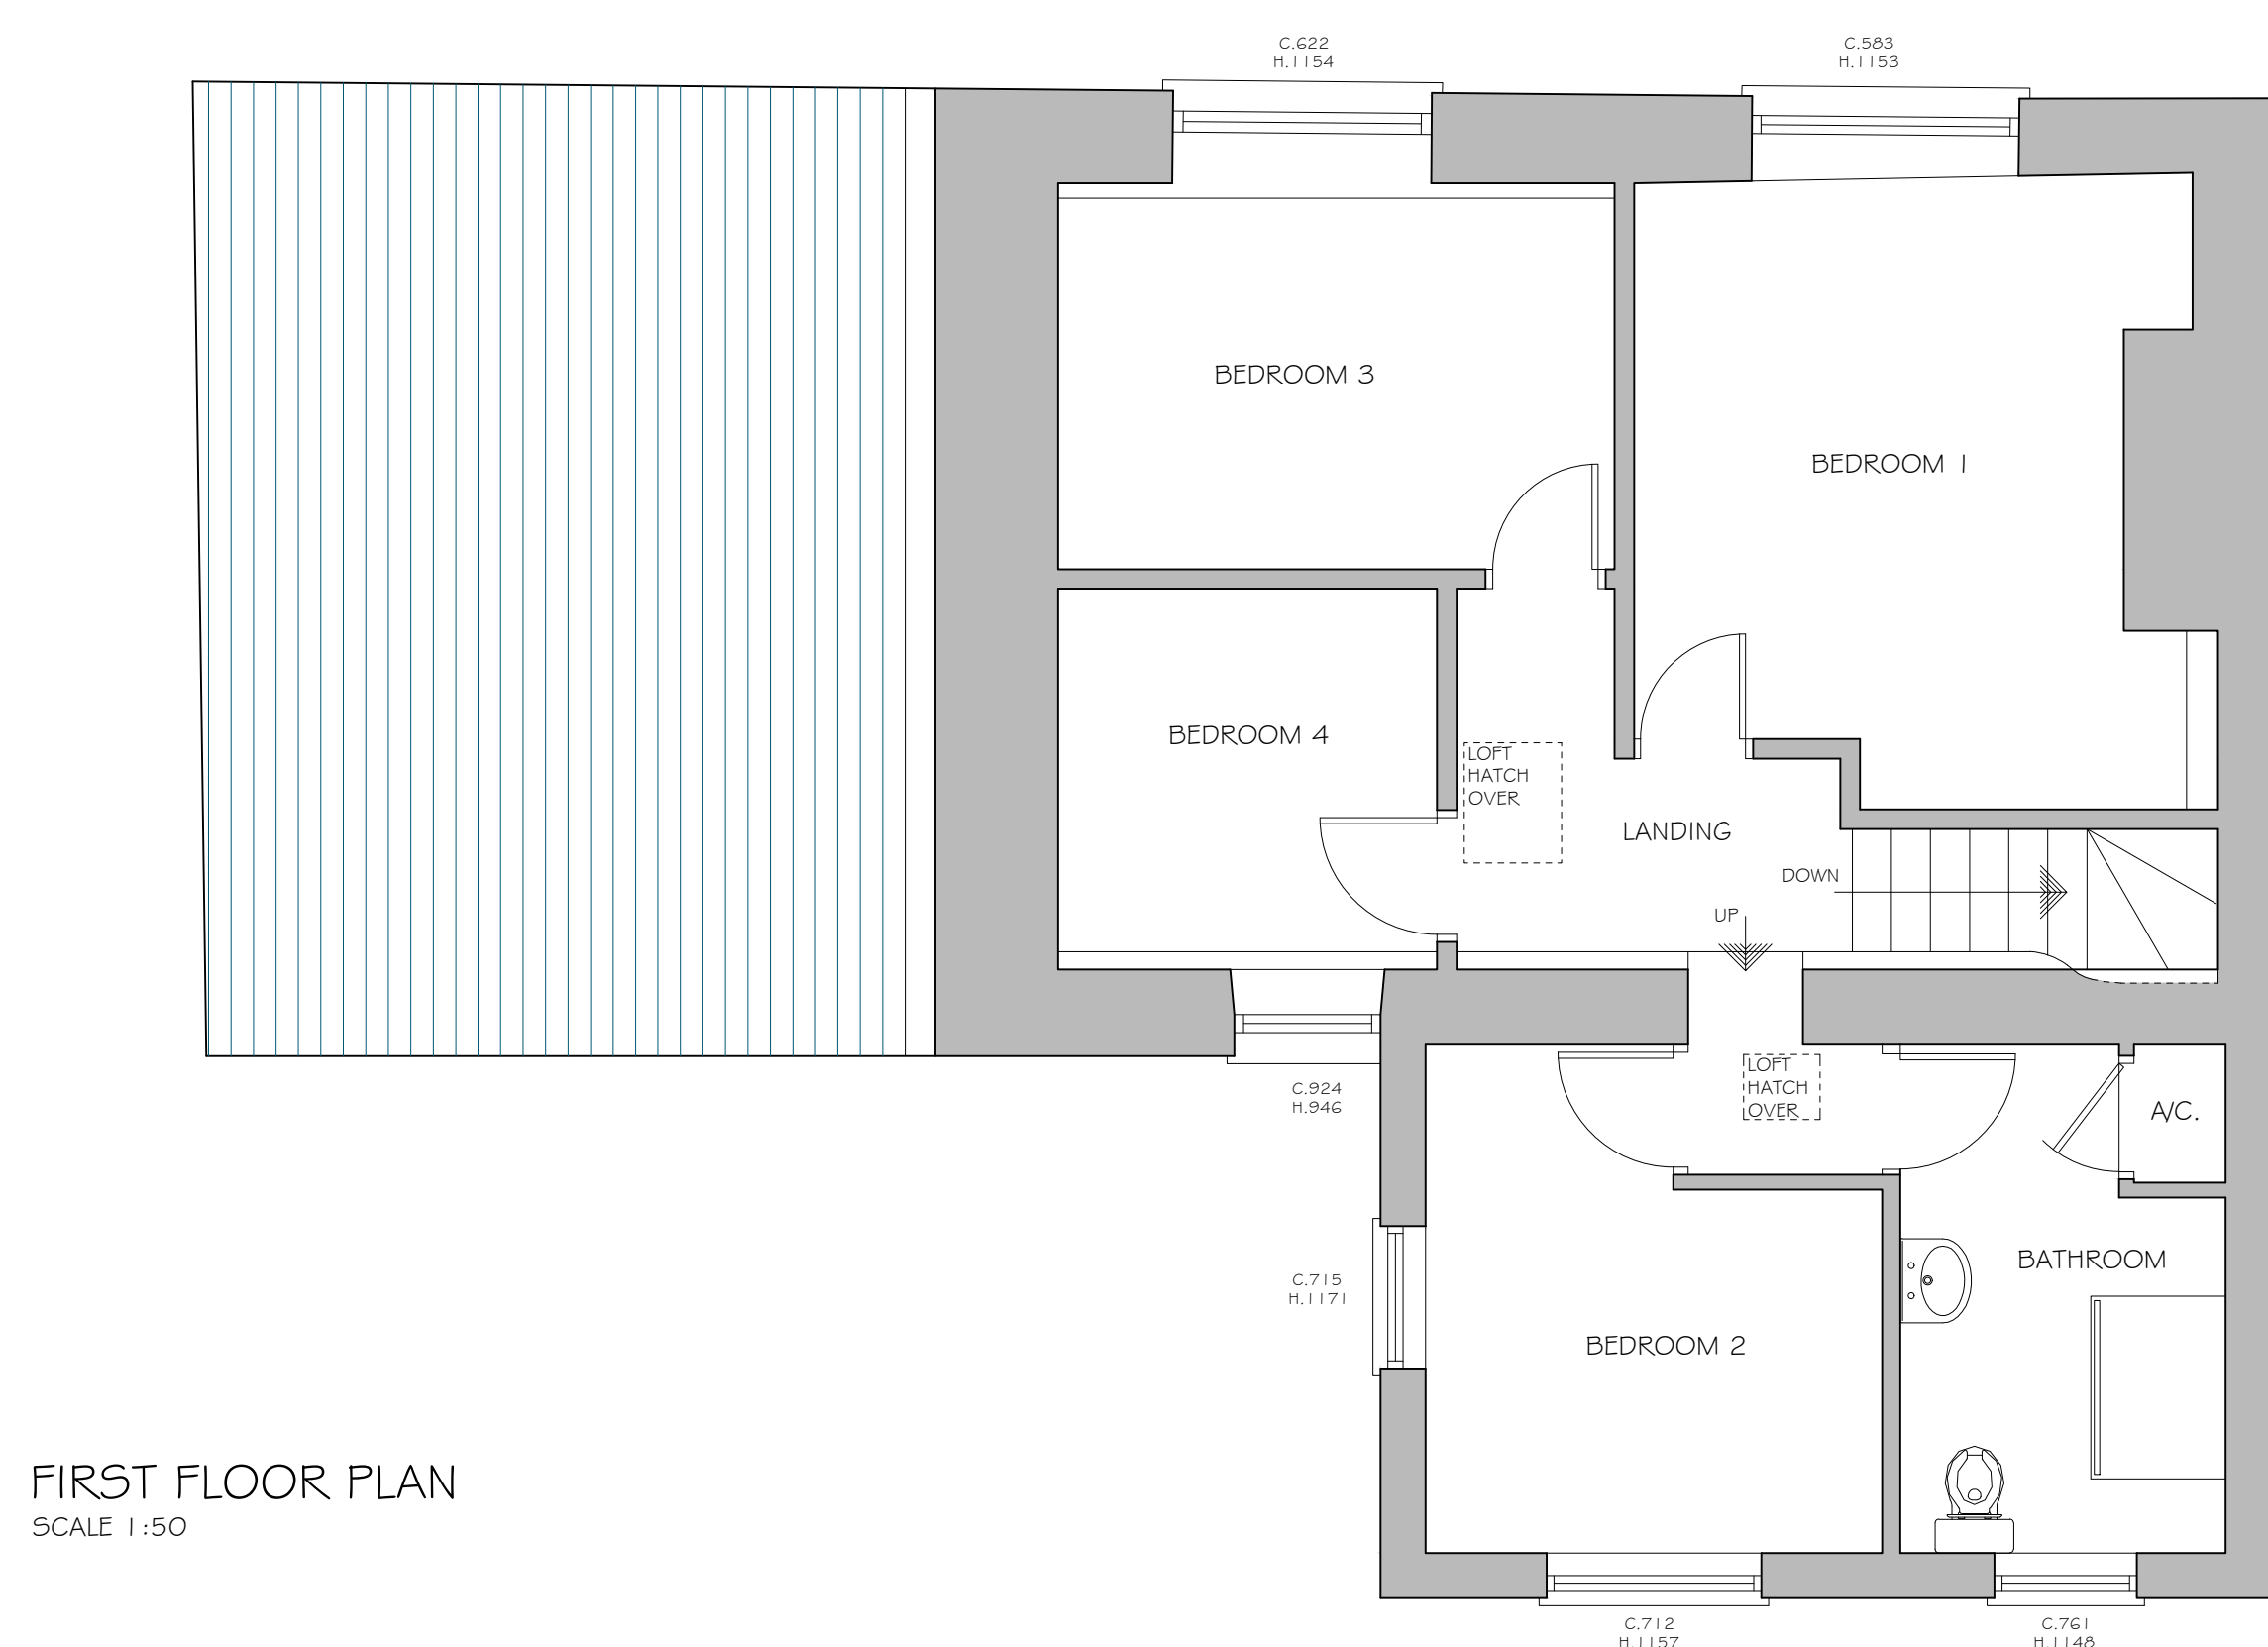


FIRST FLOOR PLAN  
SCALE 1:50

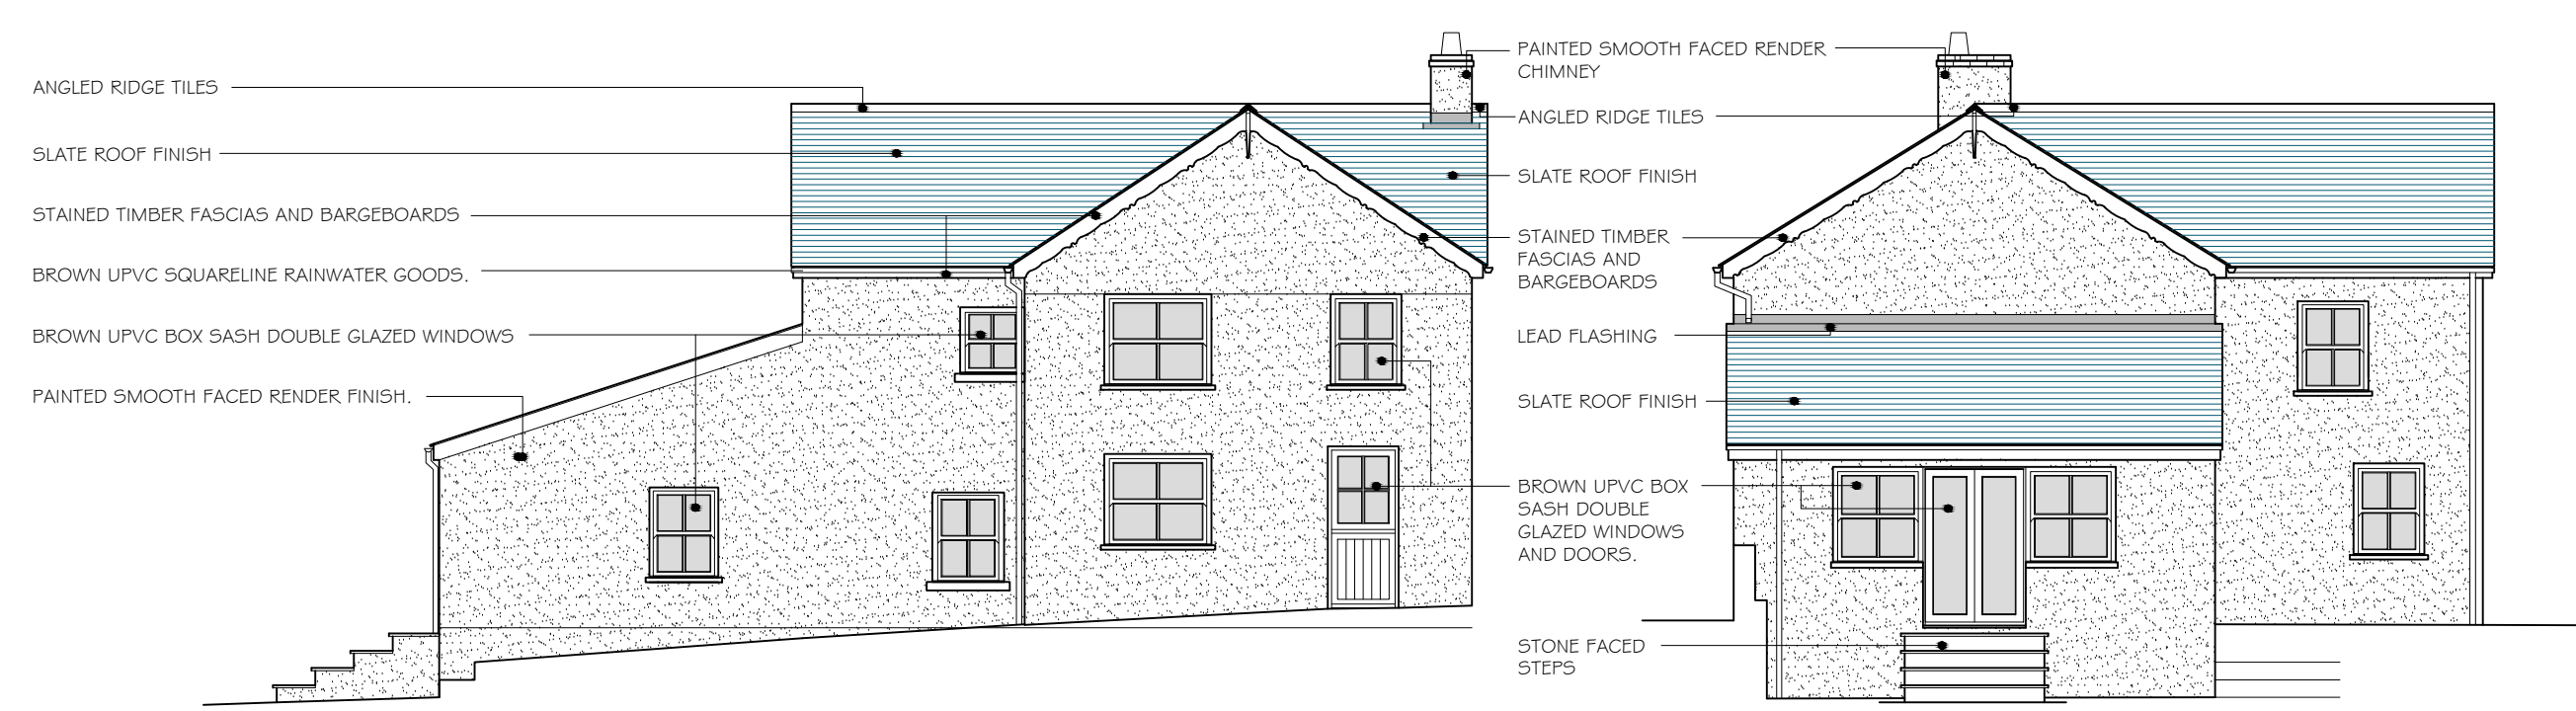


WEST ELEVATION  
SCALE 1:100

NORTH ELEVATION  
SCALE 1:100

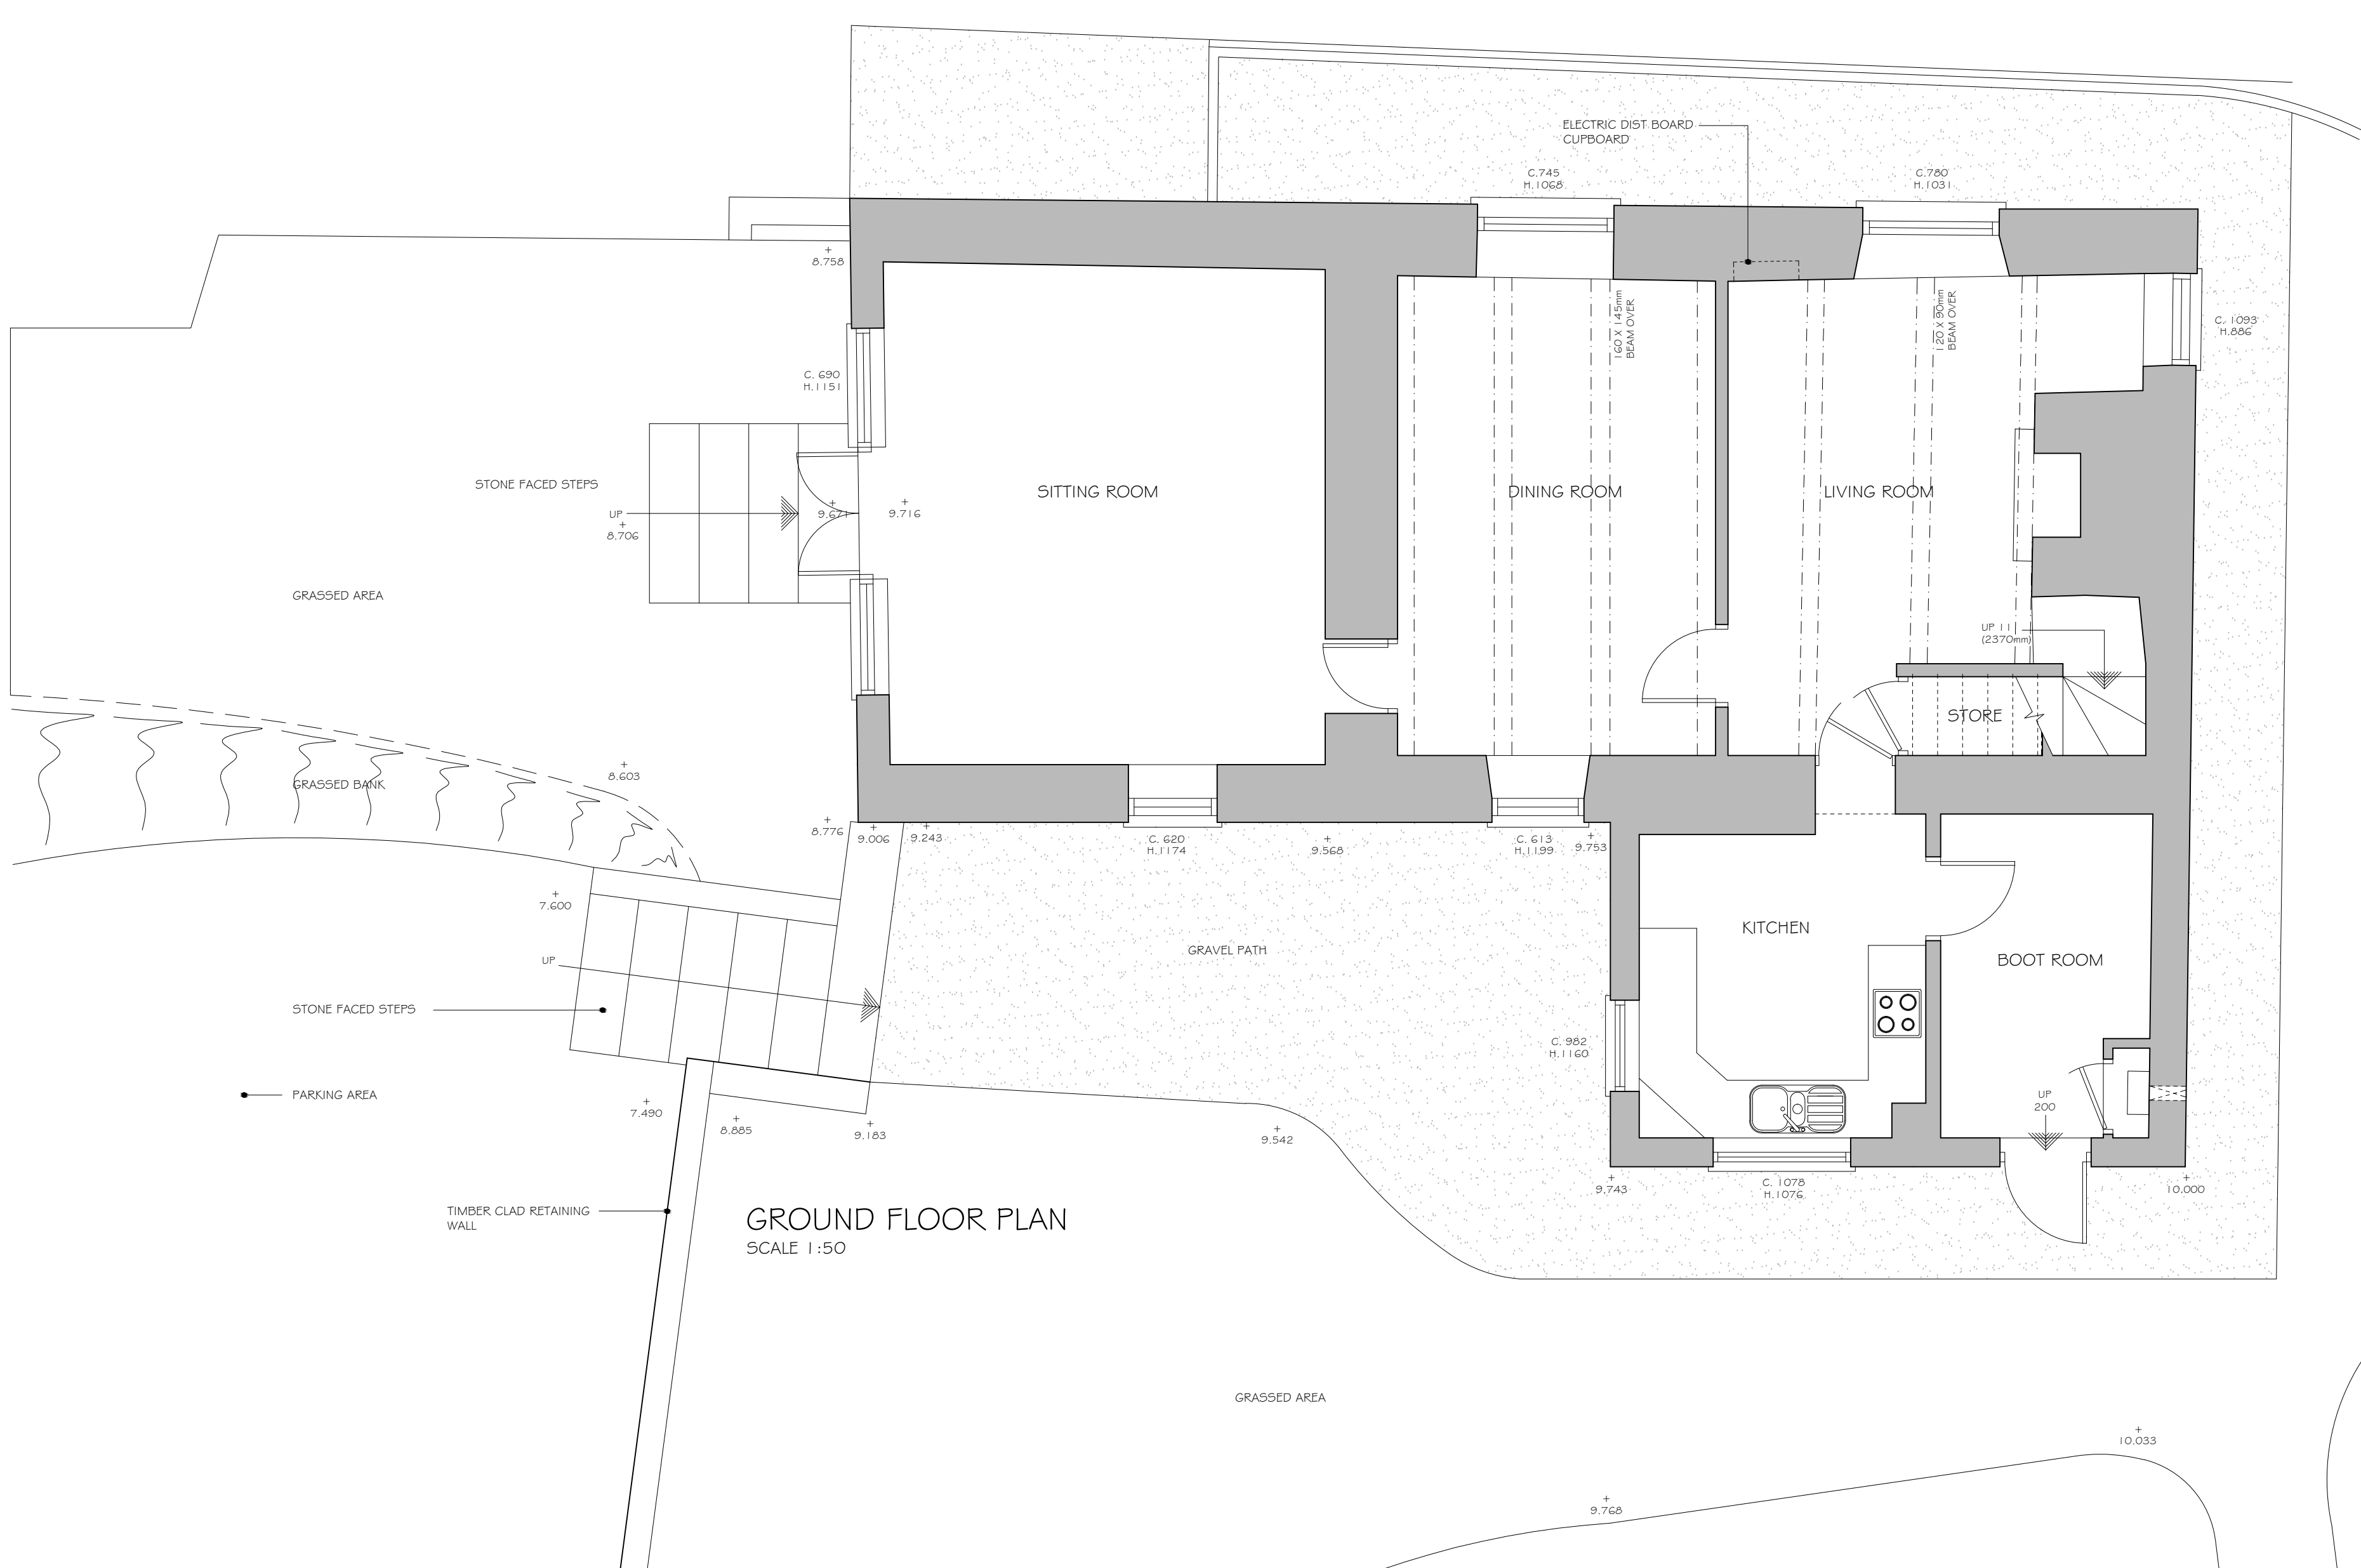


GROUND FLOOR PLAN  
SCALE 1:50

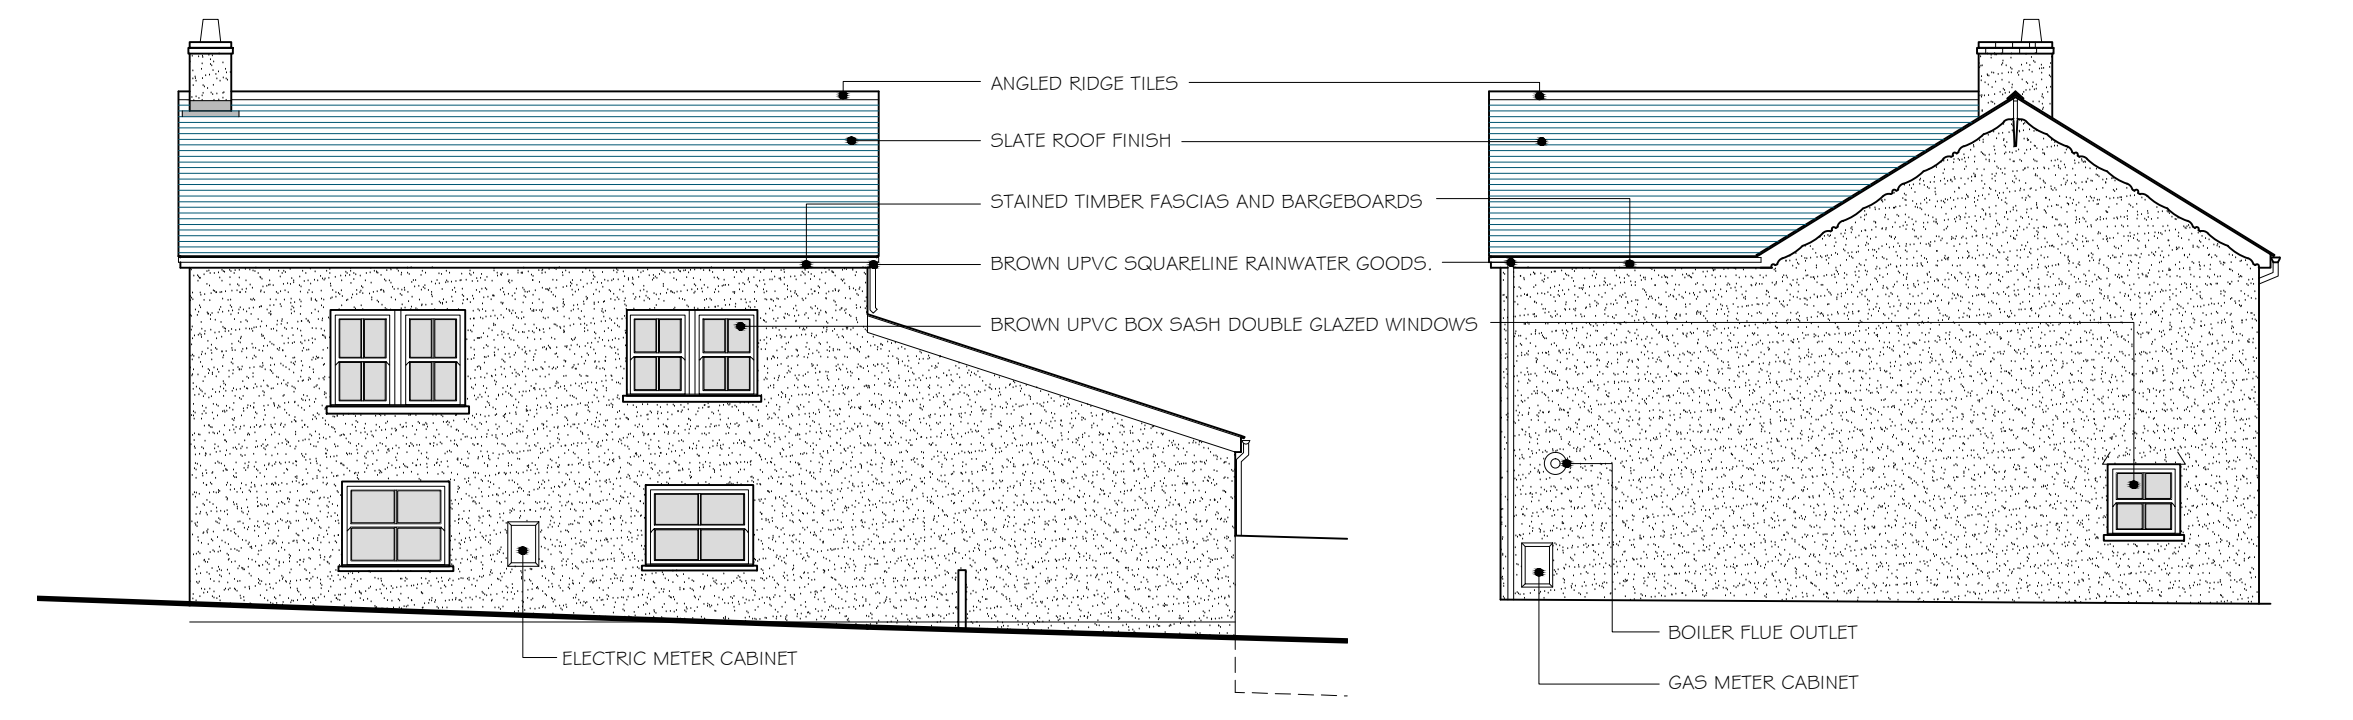

EAST ELEVATION  
SCALE 1:100

SOUTH ELEVATION  
SCALE 1:100

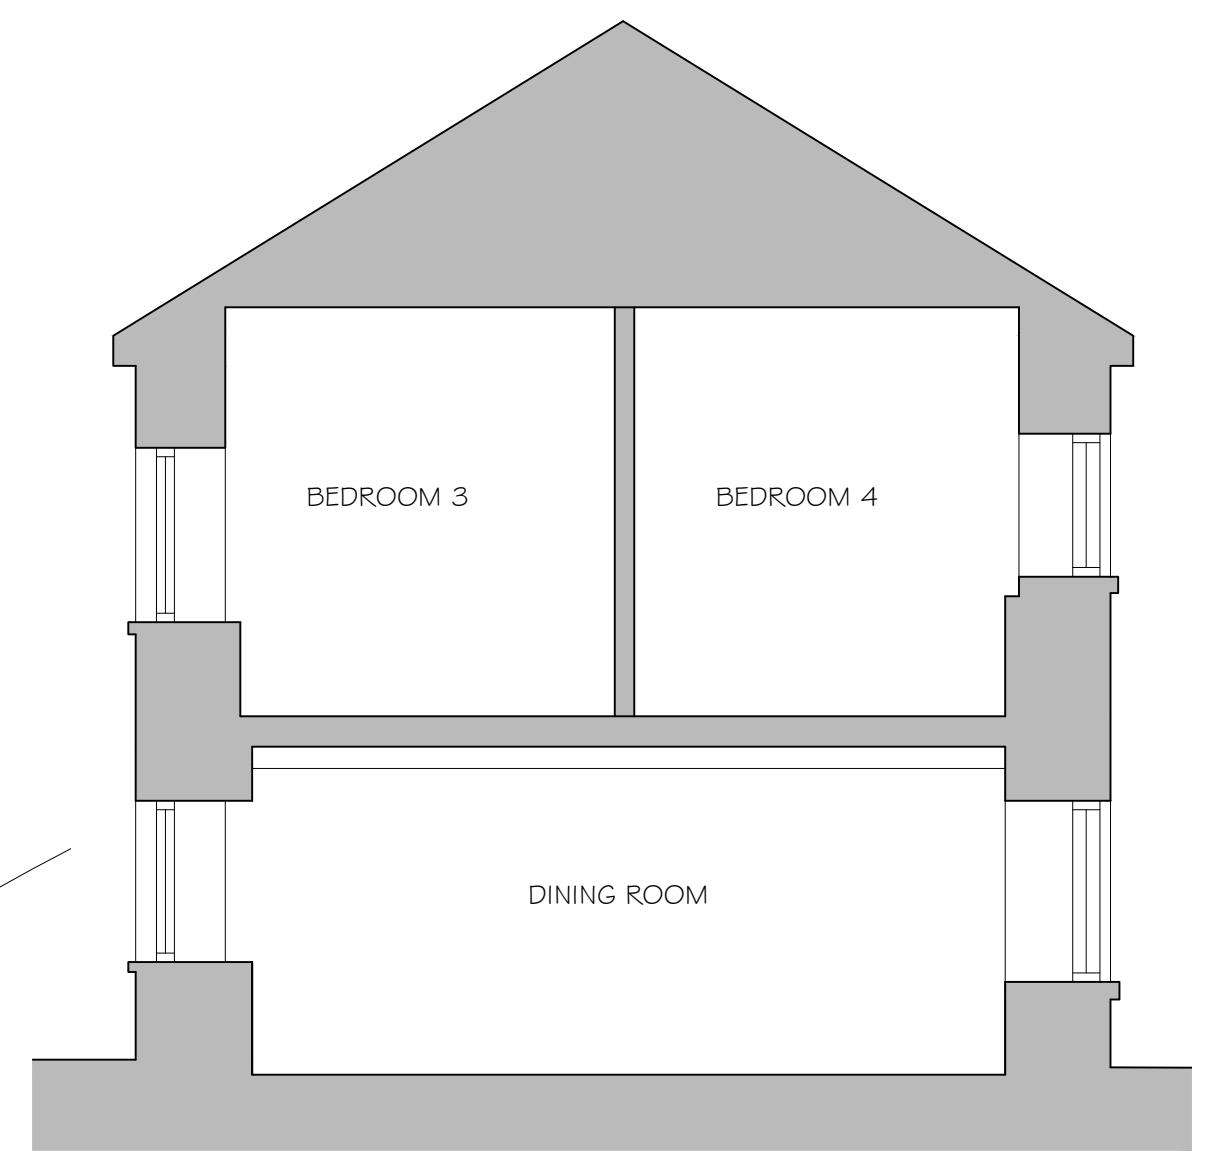

SECTION A-A  
SCALE 1:50

Revision	Description	Drawn/Checked by
<b>UPPER HOUSE, LLANELLEN            ABERGAVENNY            MONMOUTHSHIRE            NP7 9HT</b>		
Drawing No. <b>2068 - 01</b>		
Title <b>FLOOR PLANS AND            ELEVATIONS            SURVEY DRAWING</b>		
Scale	Date	Drawn/Checked by
As shown at A1	JAN 2021	JCL/ACC

**Morgan & Horowskyj Architects LLP**  
 The School Room, Castle Street, Abergavenny, Monmouthshire, NP7 5EE  
 Tel 01873 852465/855273 Email reception@morganhorowskyj.co.uk www.morganhorowskyj.co.uk