


Written dimensions on these drawings shall take precedence over scaled dimensions. Contractors shall verify and be responsible for all dimensions and conditions on the project and Airedale Architects must be notified of any variations from the dimensions and conditions shown by these drawings prior to commencement of any work. All contractors are deemed to have made themselves aware of site conditions prior to entering into any contract.



East Elevation (Front) 1:100

 


South Elevation (Side) 1:100




West Elevation (Rear) 1:100




North Elevation (Side) 1:100

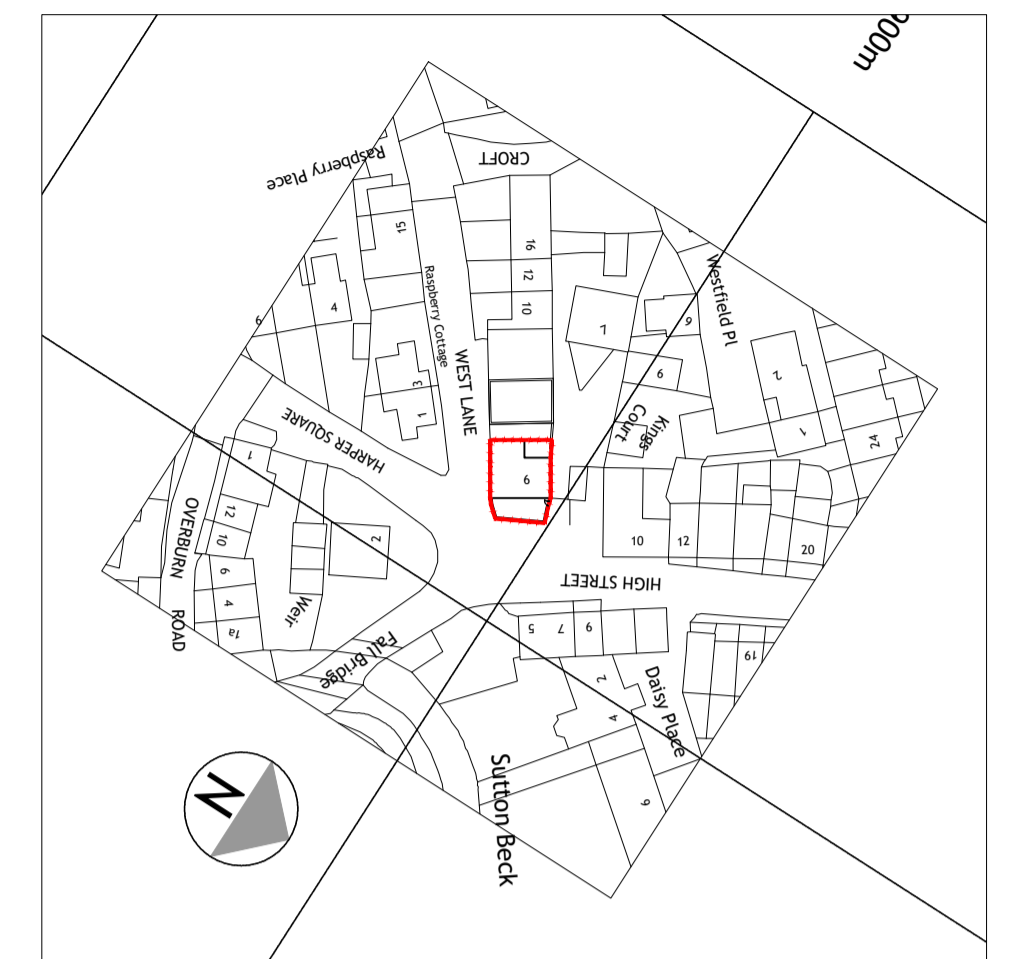


Site Location 1:1250

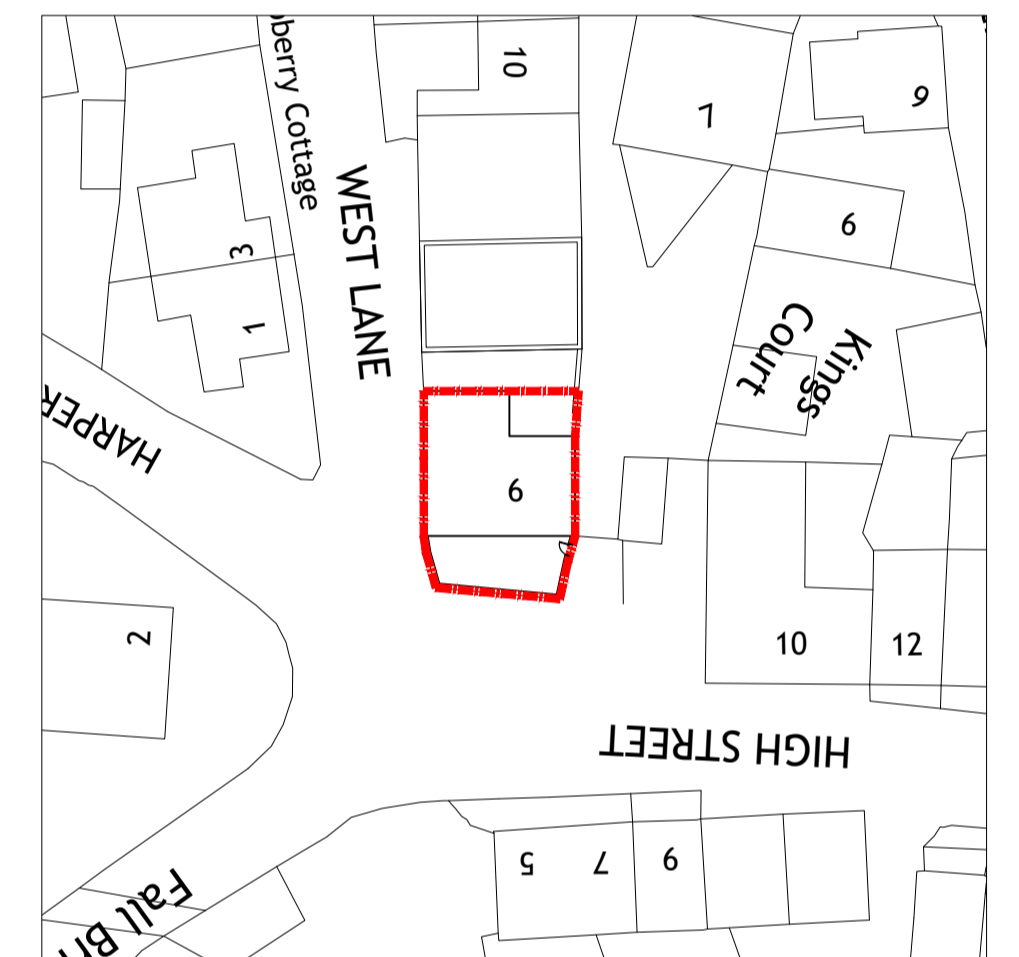


Block Plan 1:500

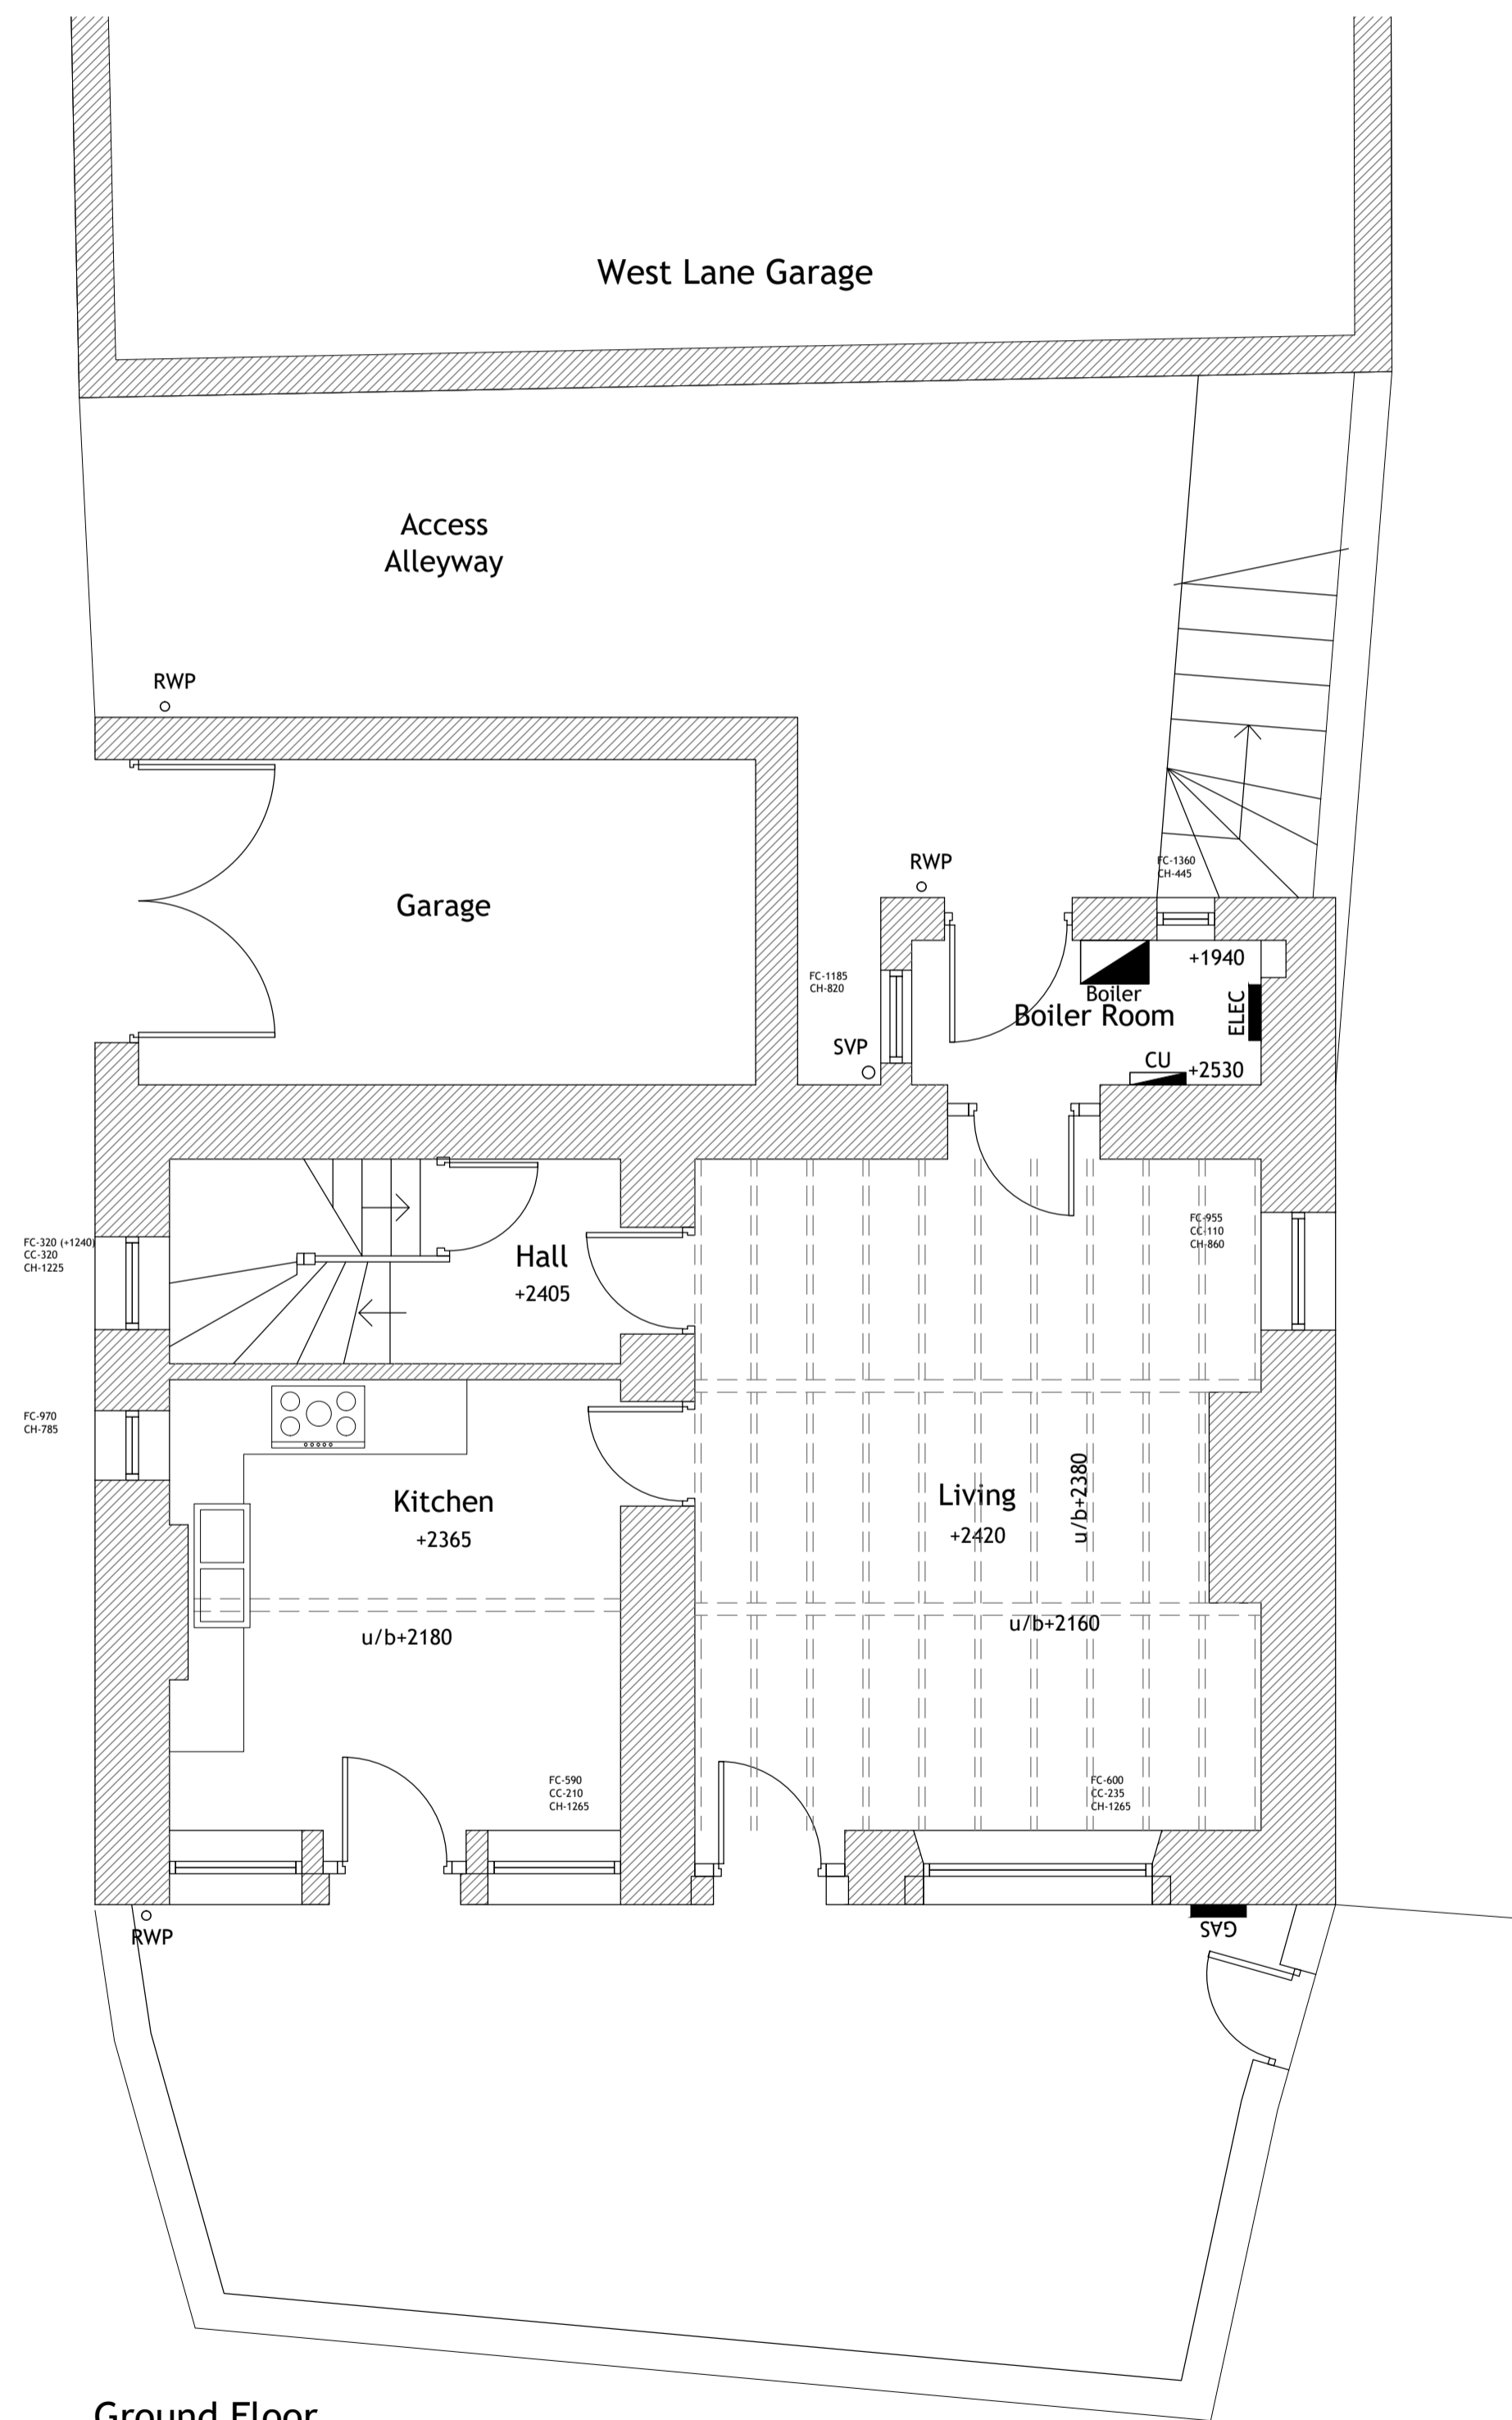


Ground Floor

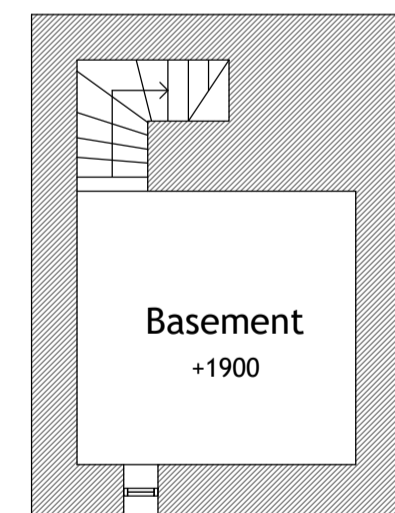

Basement 1:100

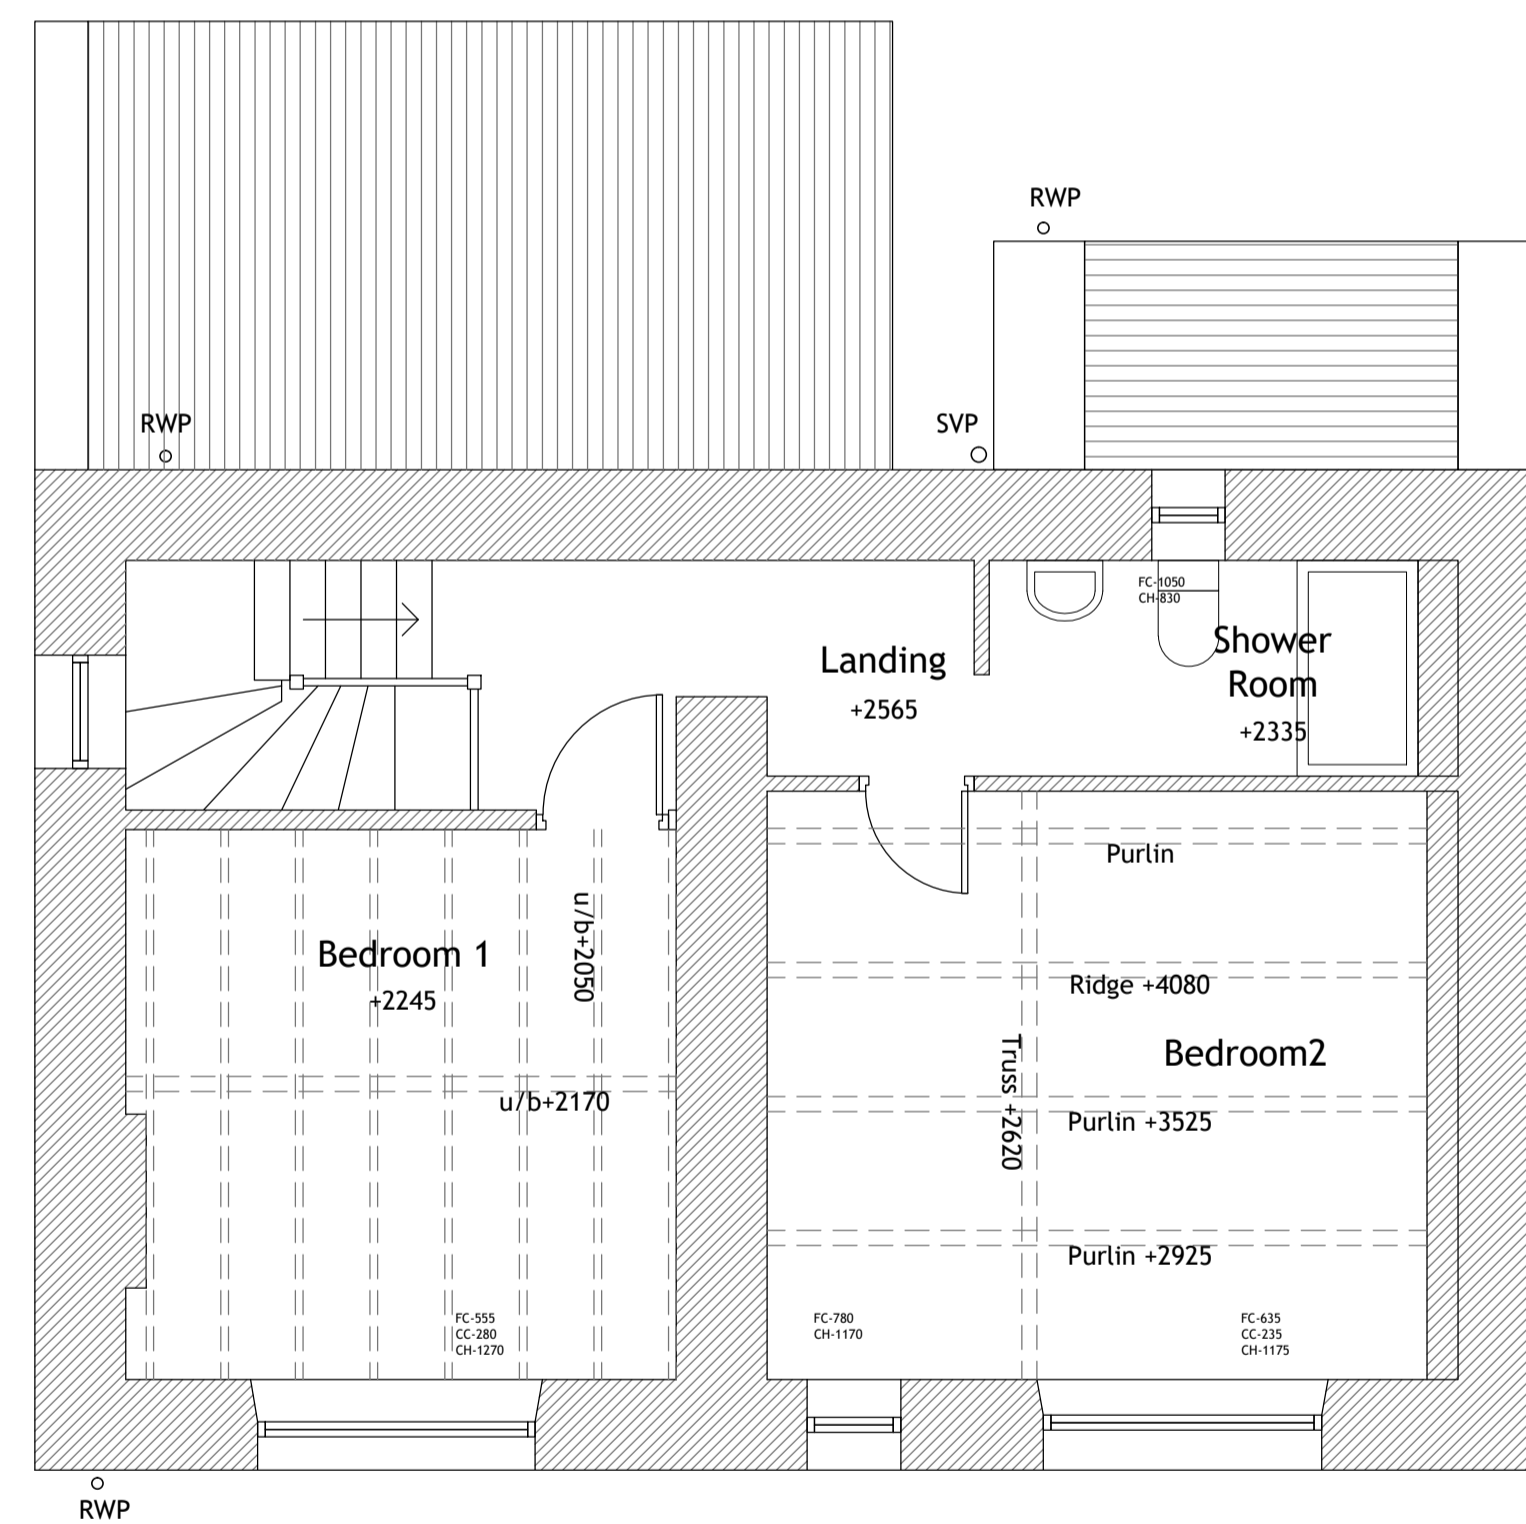

First Floor

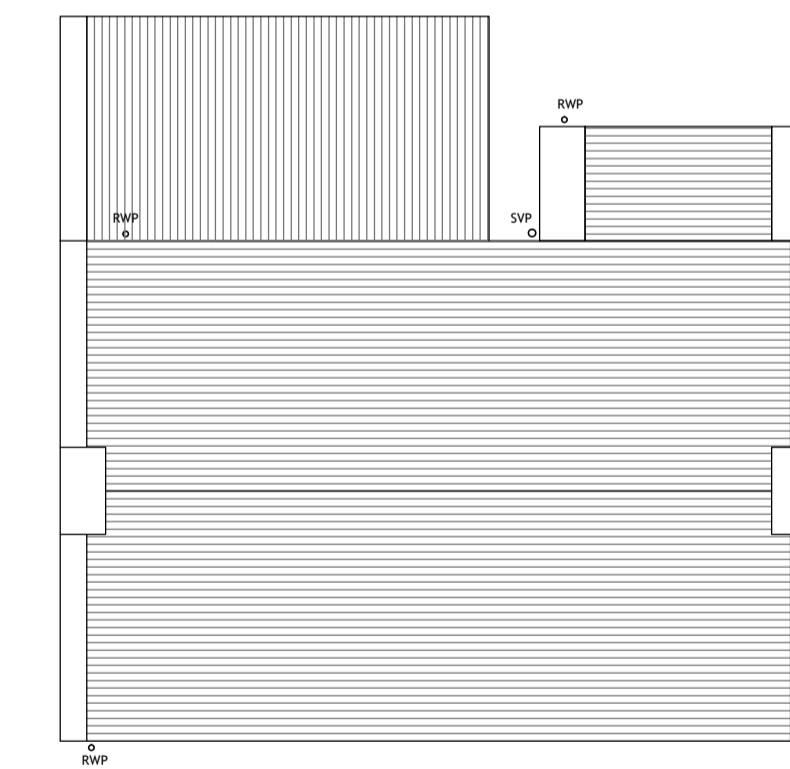

Roof Plan 1:100

A	TITLEBLOCK UPDATED	22.07.22	MA
REV	DESCRIPTION	DATE	DRAWN

airedalearchitects

5A Chapel Lane, Bingley, BD16 2NG 01274 551140
office@airedalearchitects.com www.airedalearchitects.com

CLIENT	Mr Garcia		
ADDRESS	6 High Street Sutton-in-Craven, BD20 7NX		
PROJECT	Conversion and Extension		
DRAWING	Existing Layouts and Elevations		
DRAWN	AM	DATE	June 2022
		SCALE	1:50@A1
DWG No.	2300/01A		
STATUS	EXISTING		