




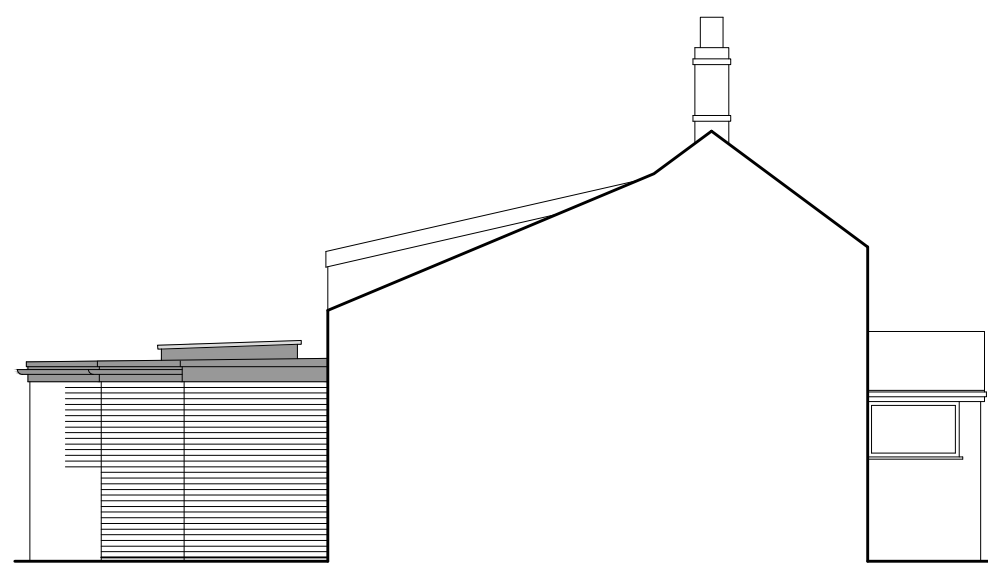


Front Elevation

 

Side Elevation

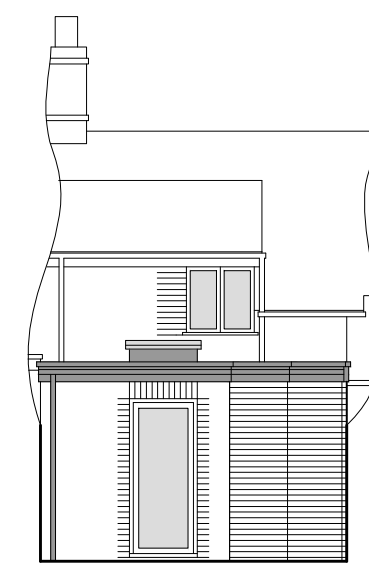


Rear Elevation

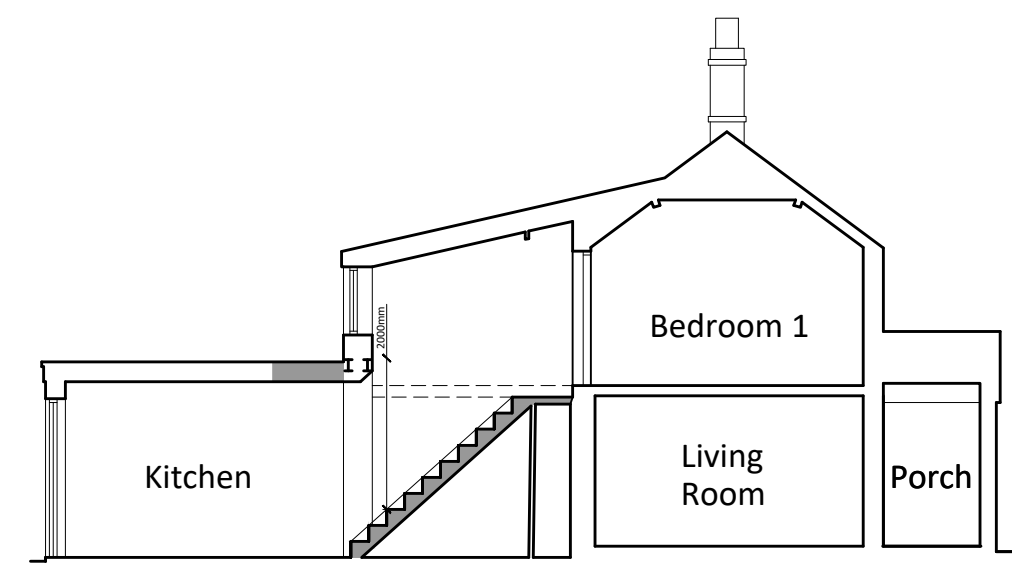


Typical Section




Location Plan 1:1250

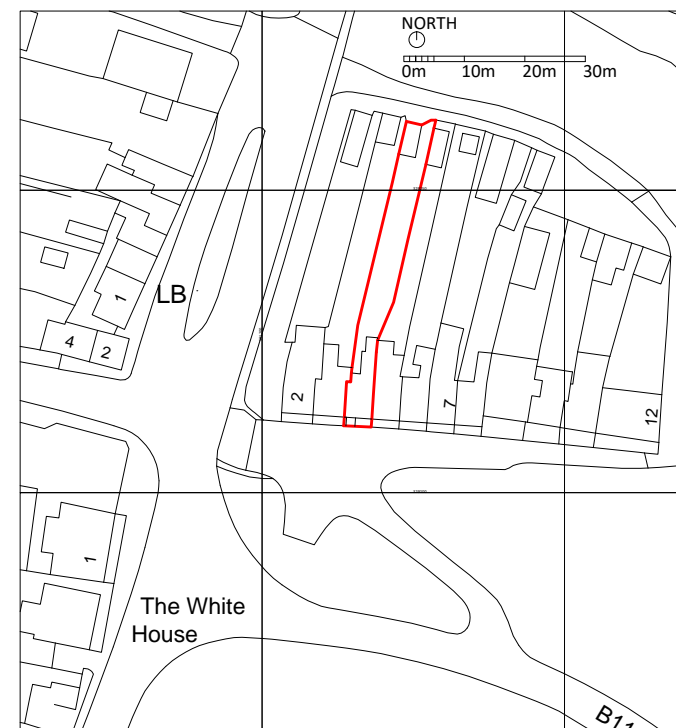


Ordnance Survey, (c) Crown Copyright 2021. All rights reserved. Licence number 100022432

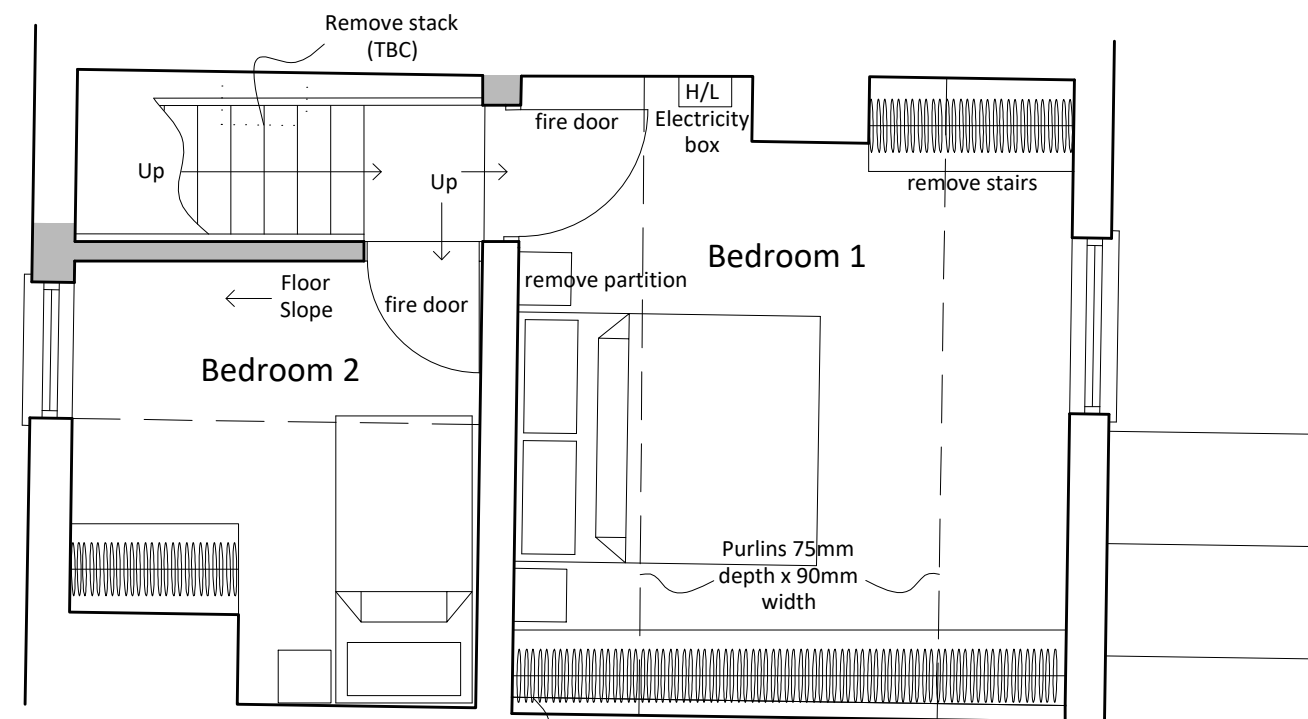

First Floor Plan

 

Location/Site Plan 1:500

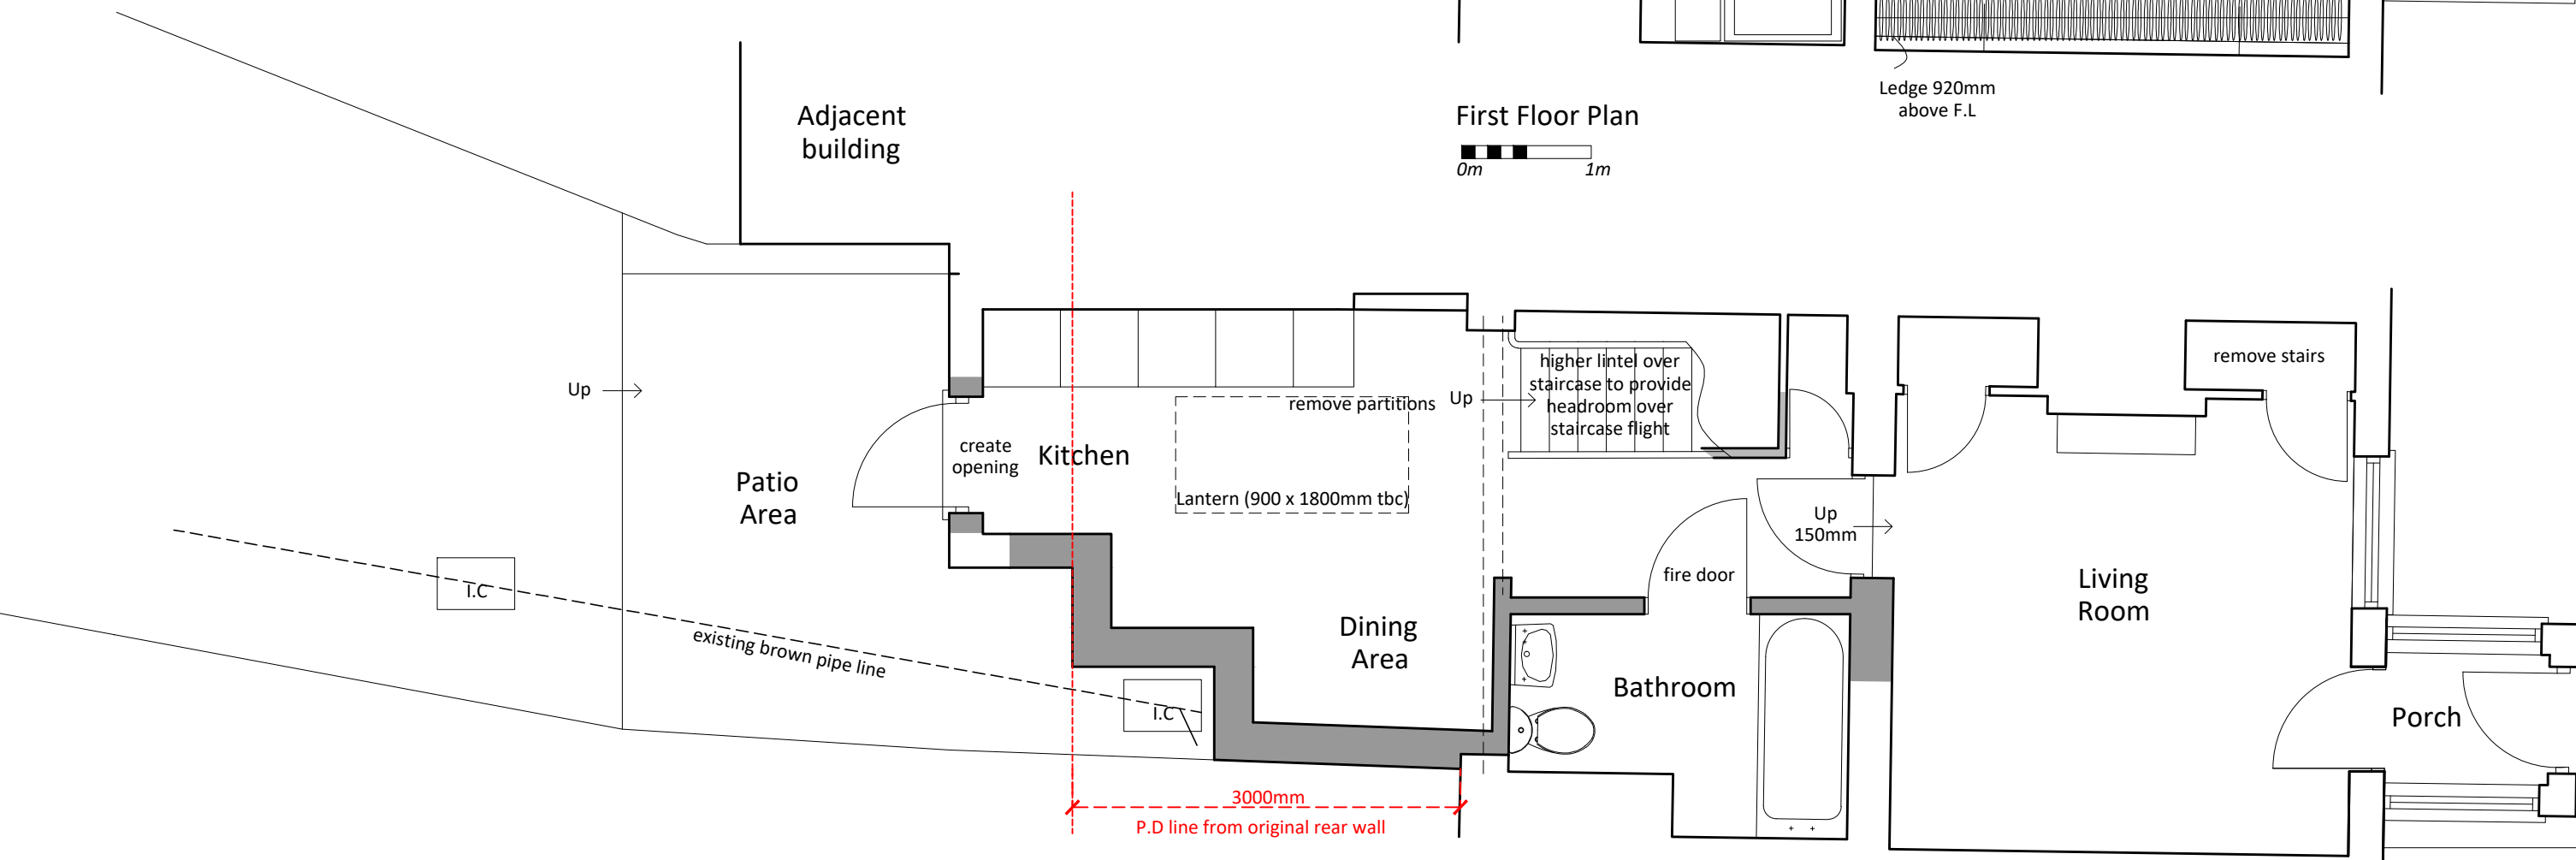

Ground Floor Plan



**Darren French Architect**  
4041 Ltd [www.architect4041.co.uk](http://www.architect4041.co.uk)  
(t) 07788721087  
(e) [darren.french@architect4041.co.uk](mailto:darren.french@architect4041.co.uk)



4 Horns row, Hempton, Fakenham  
Proposal Sketch - Option A  
Drawing No. : 4041\_262/05 Rev A a2paper