



Proposed Rear North Elevation

Proposed West Elevation

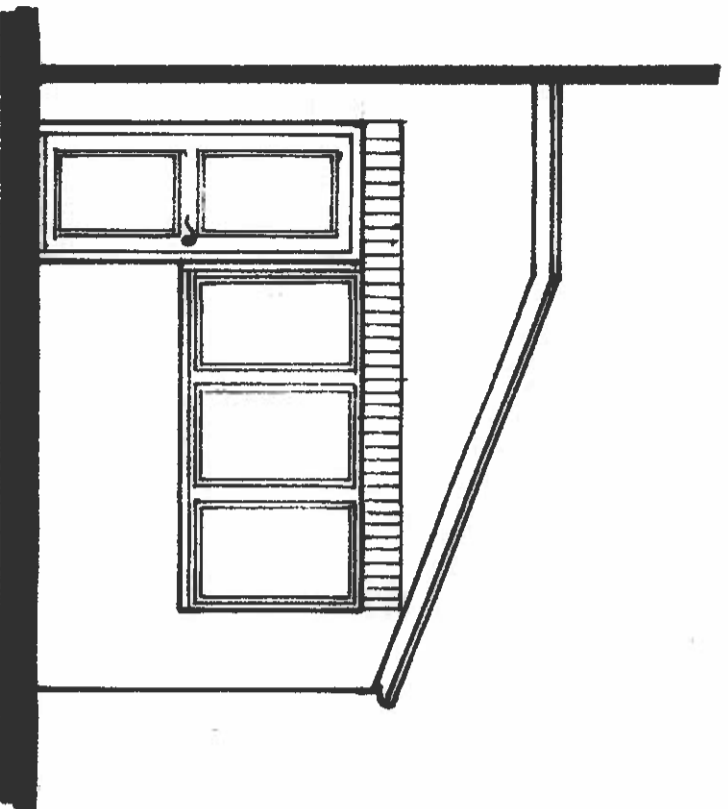

Proposed East Elevation

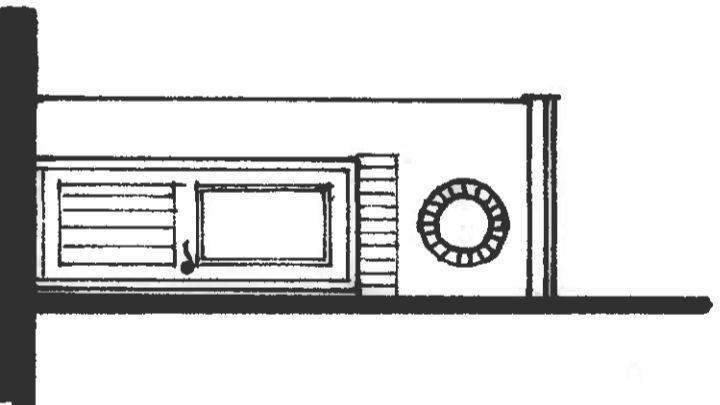

Proposed South Elevation

0 1 AUG 2022

Ebbers House, Chilton Lane, Ferryhill Station
Construction of garden room to rear
Proposed Elevations
Scale 1:50 @A3. April 2022
Drawing No. 04/11/2022