



Ebbers House, Chilton Lane, Ferryhill Station
Construction of garden room to rear
Proposed Ground Floor and Roof Plans
Scale 1:50 @A3. April 2022
Drawing No. 05/11/2022

Proposed Ground Floor Plan

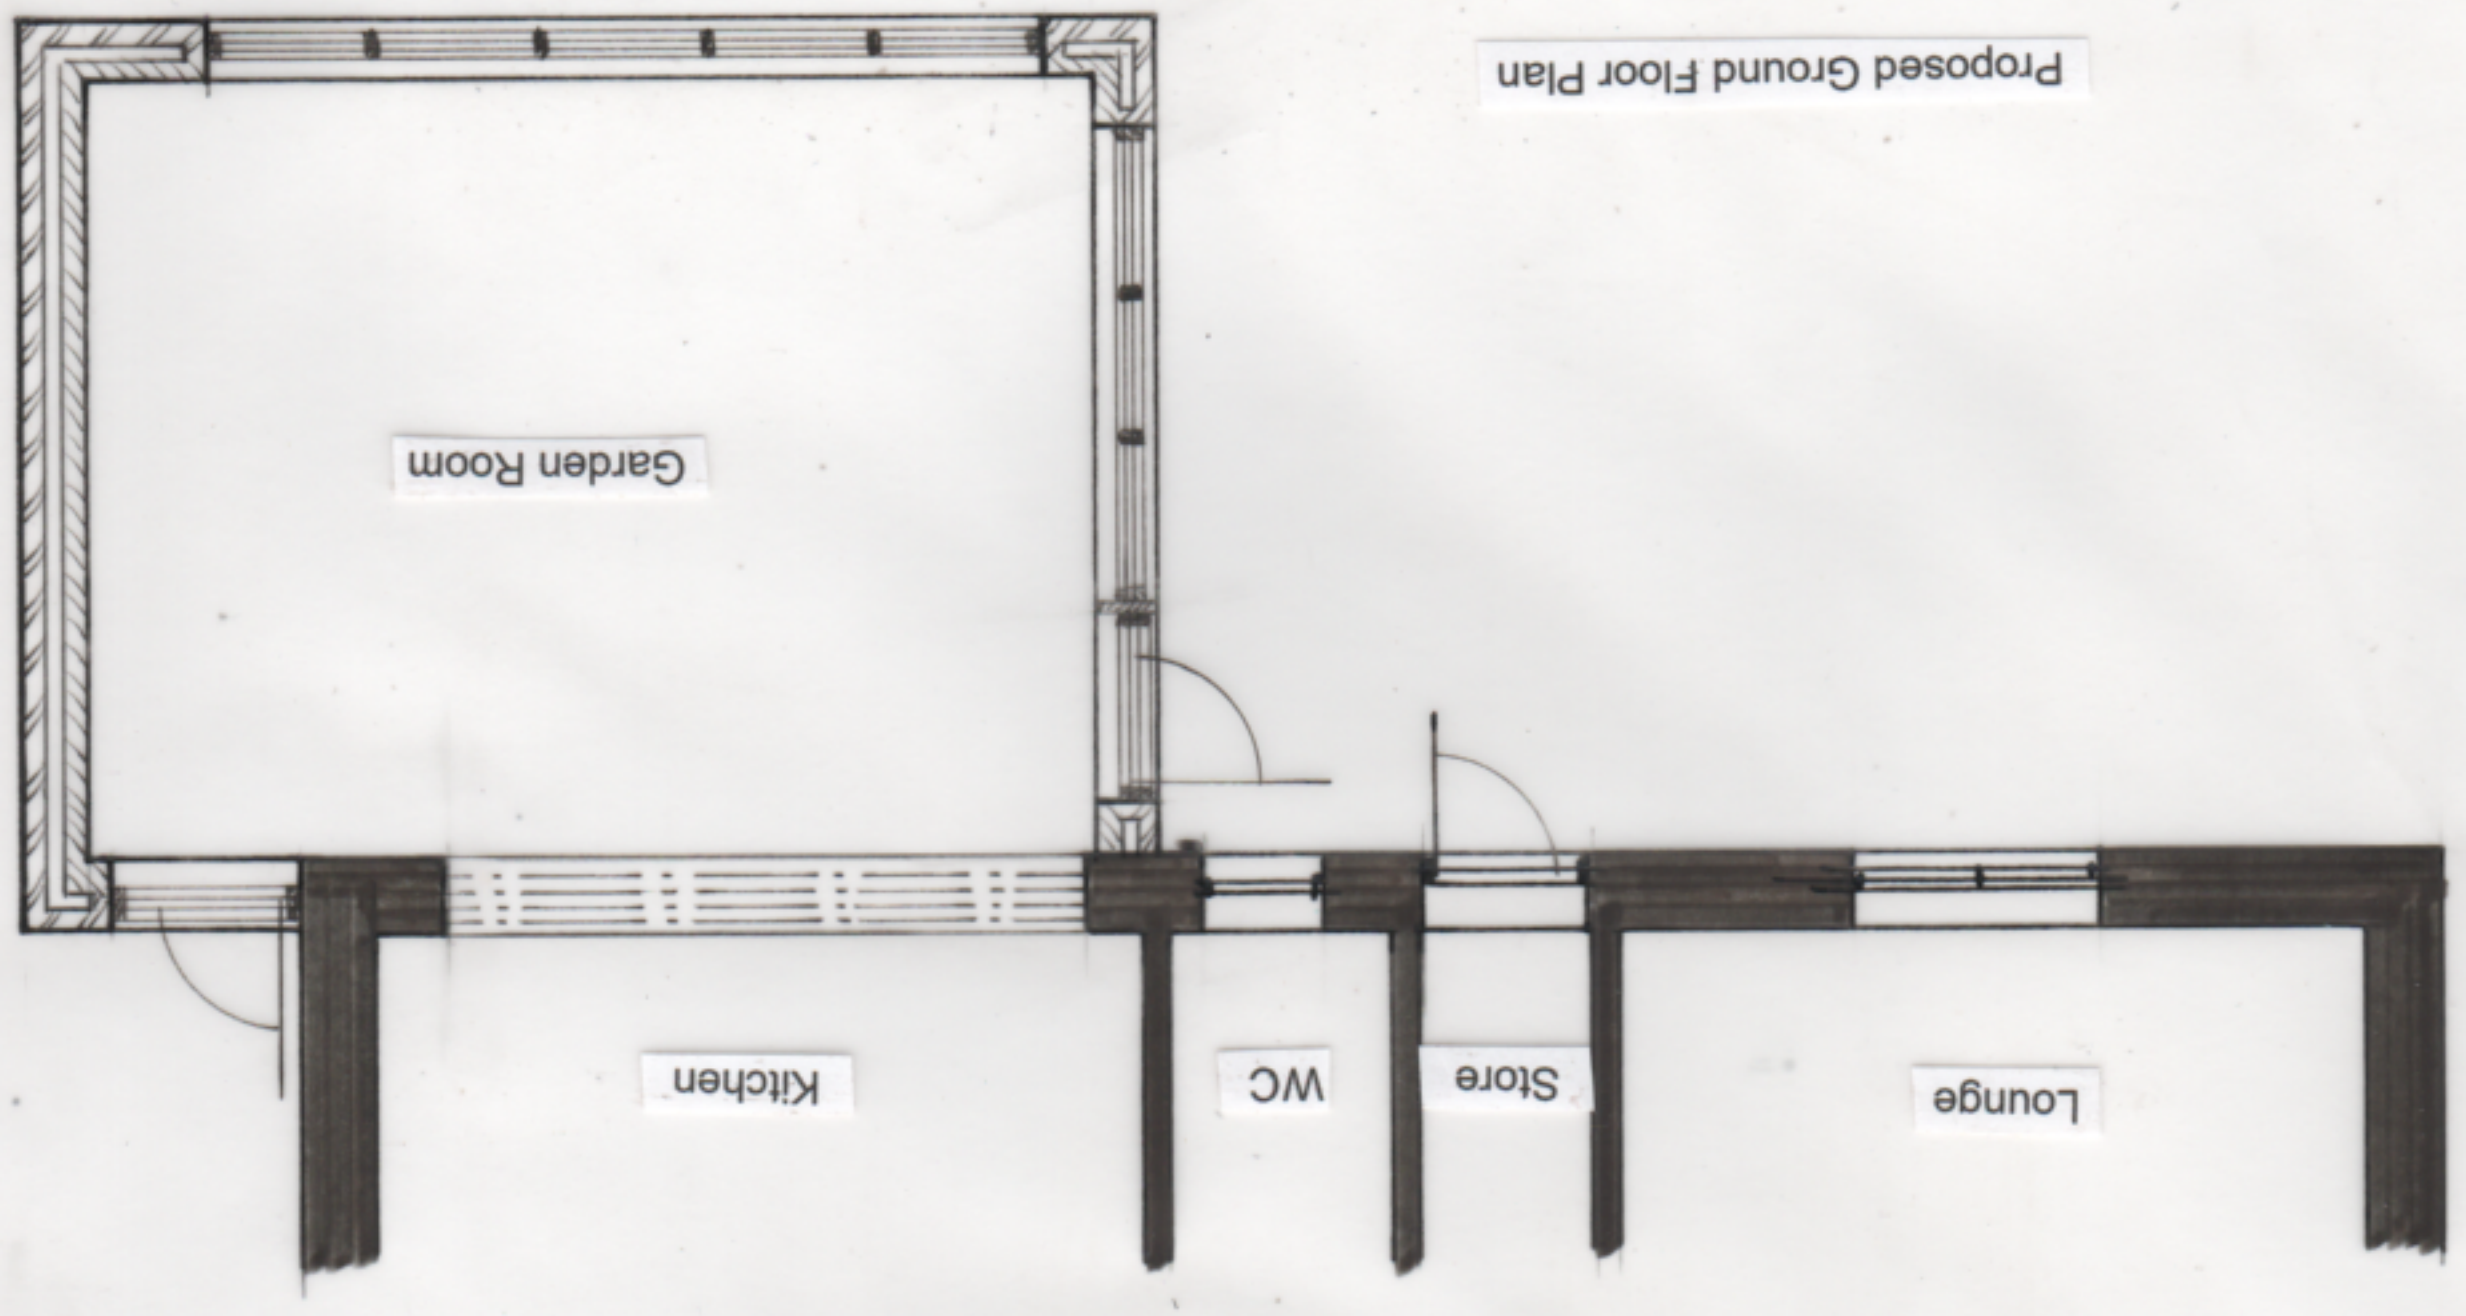

Proposed Roof Structure

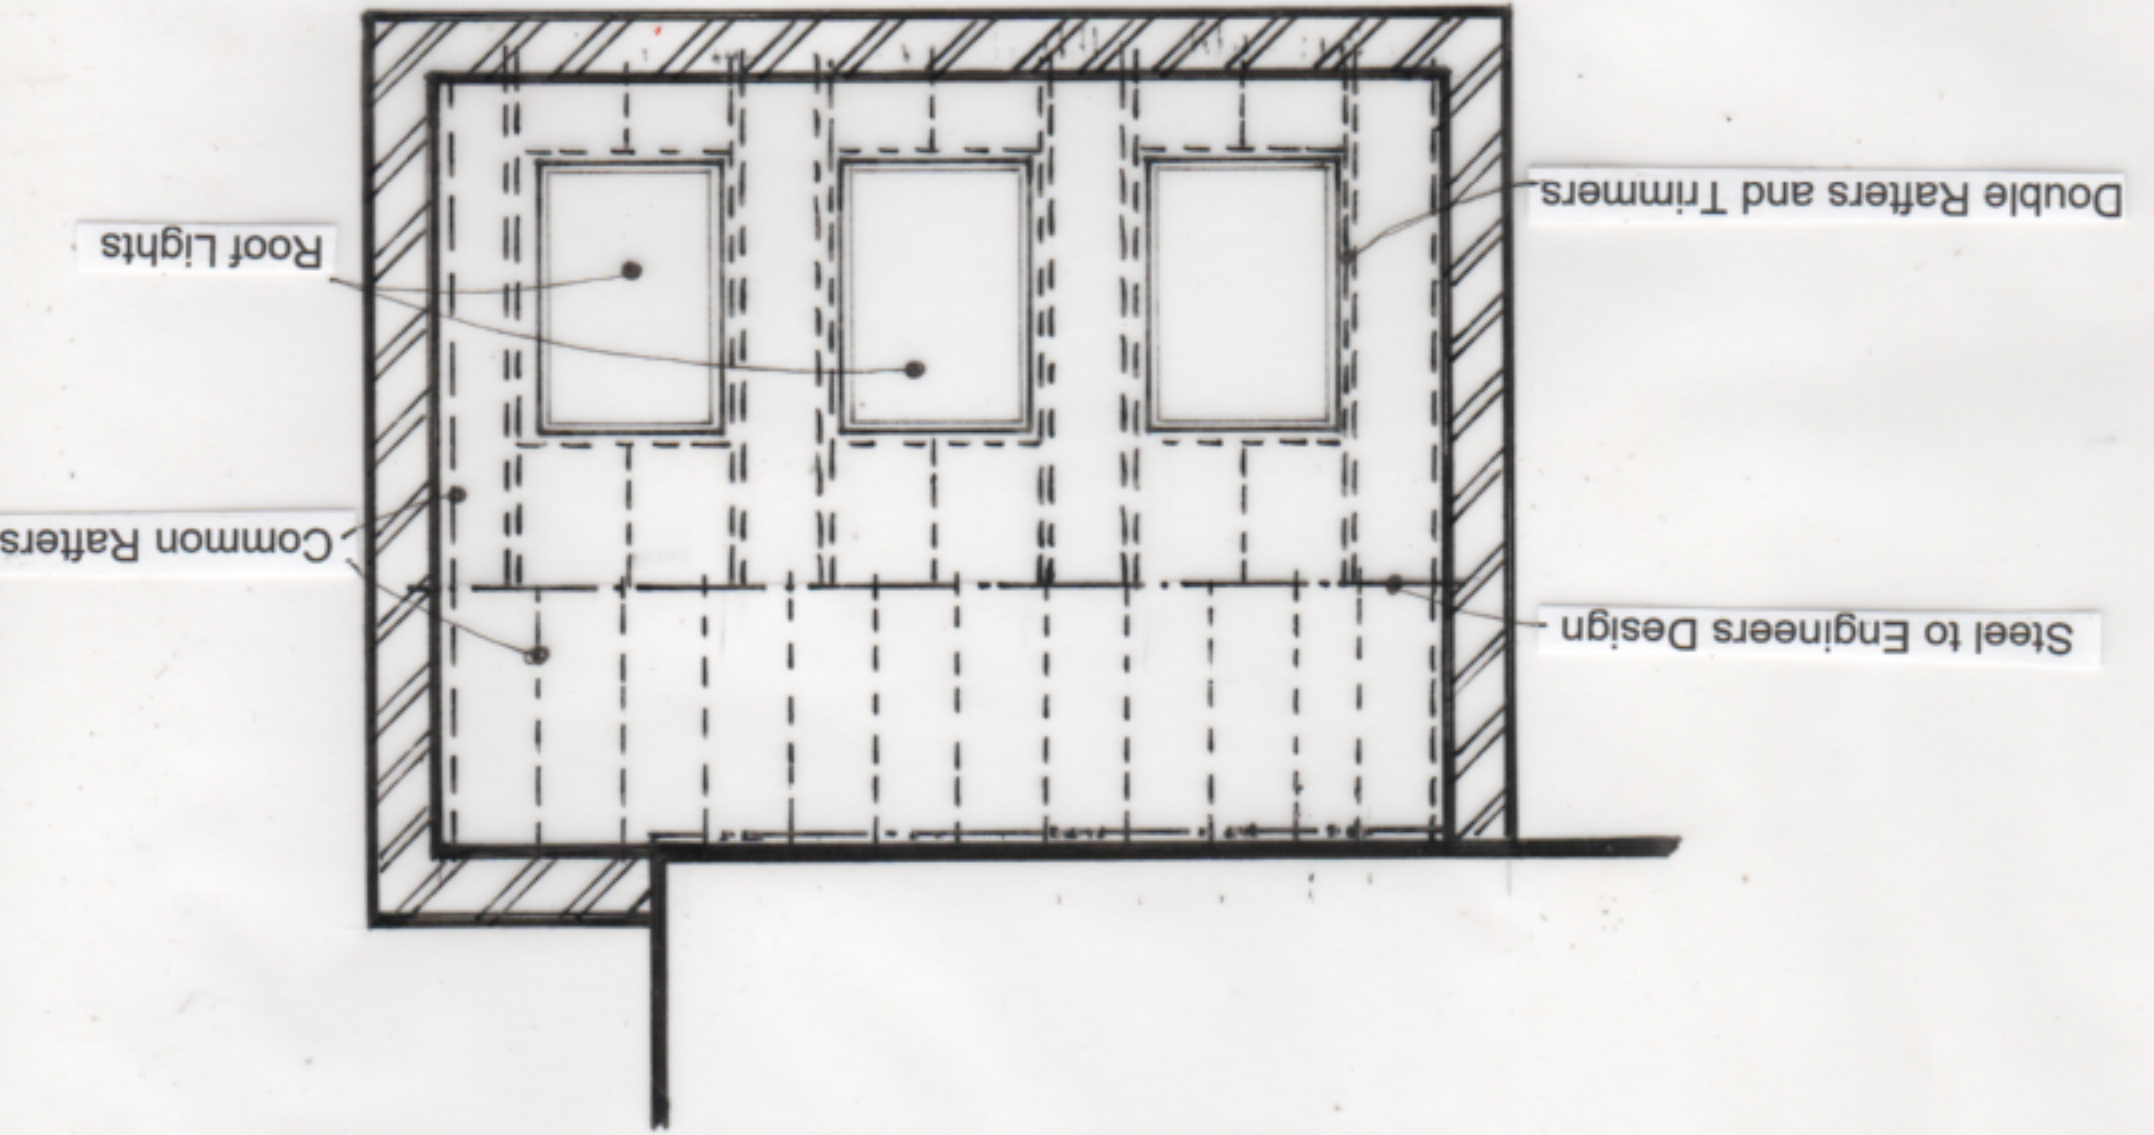

Proposed Roof Plan

