


**BLOCK/SITE PLAN**  
**AREA 90m x 90m**  
**SCALE 1:500 on A4**  
**CENTRE COORDINATES: 430072, 530625**

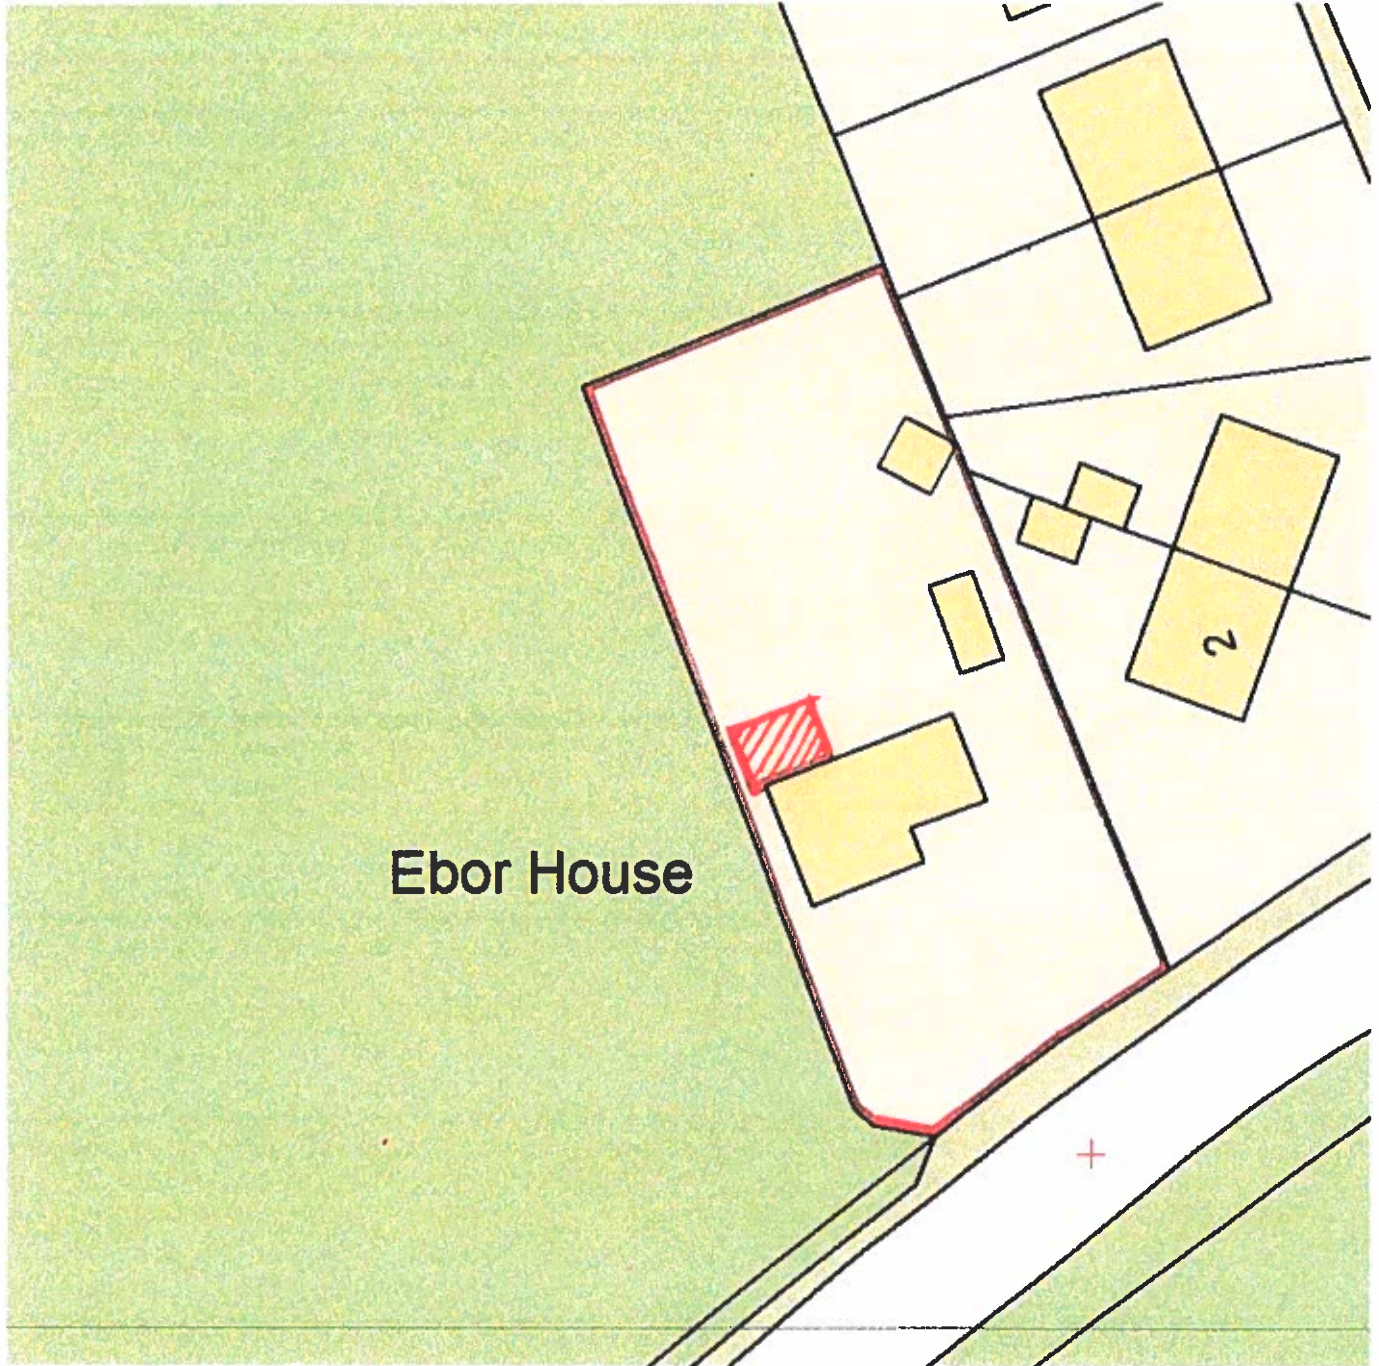

Supplied by Streetwise Maps Ltd

www.st  
Licence N  
25/07/20  
Ebbers House, Chilton Lane, Ferryhill Station  
Construction of garden room to rear  
Block Plan  
Scale 1:500 @A4. April 2022  
Drawing No. 02/11/2022