



Existing Rear North Elevation

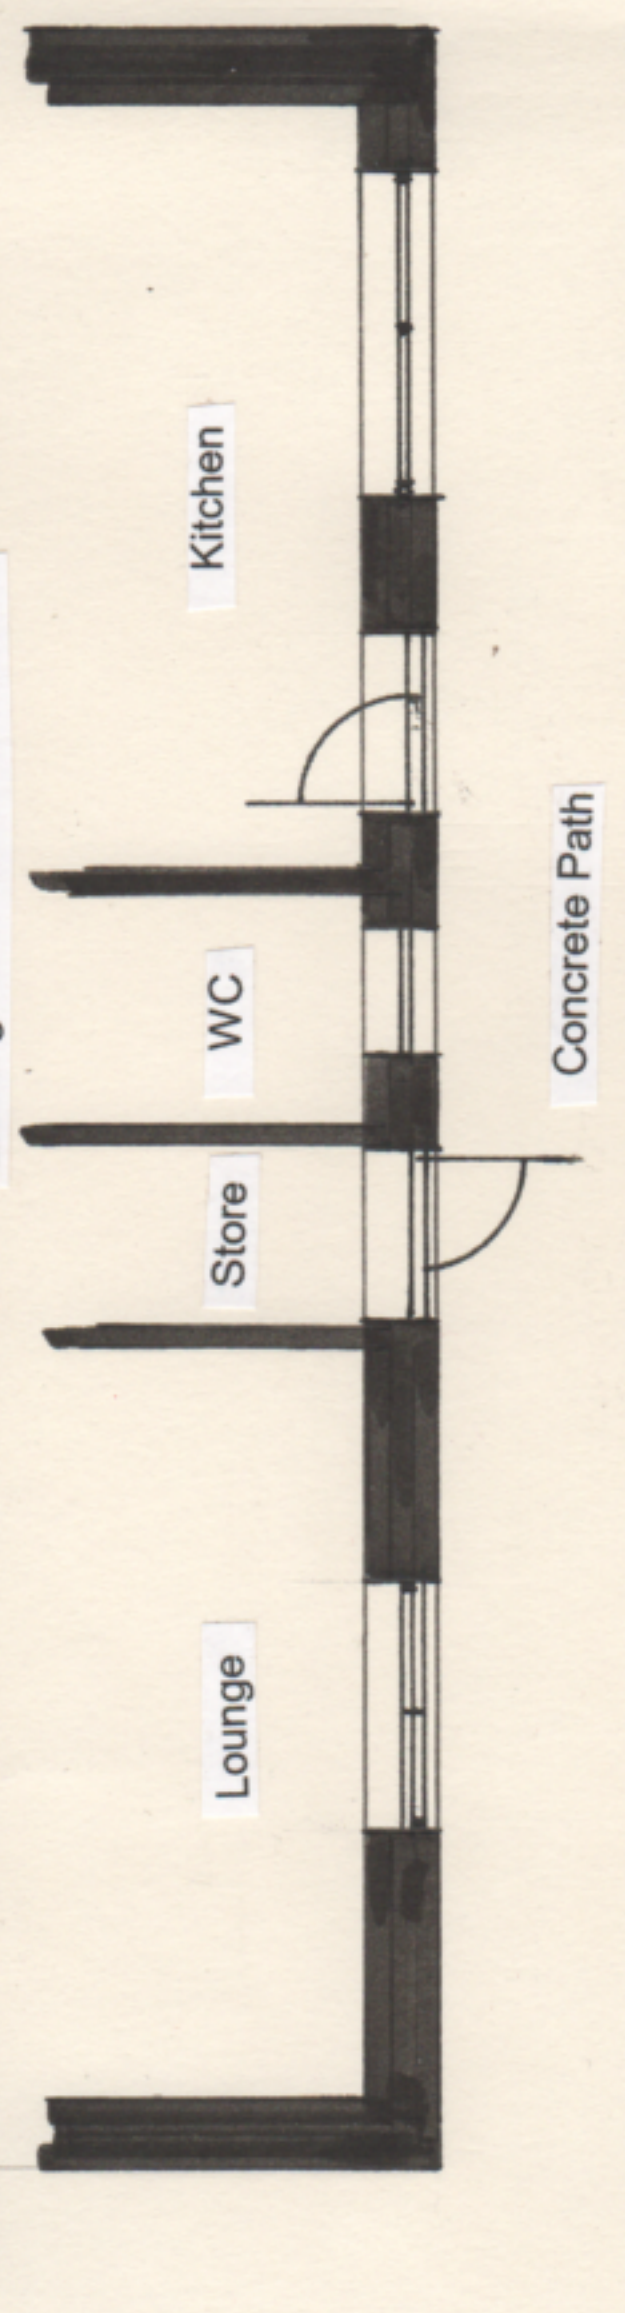

Existing Floor Plan

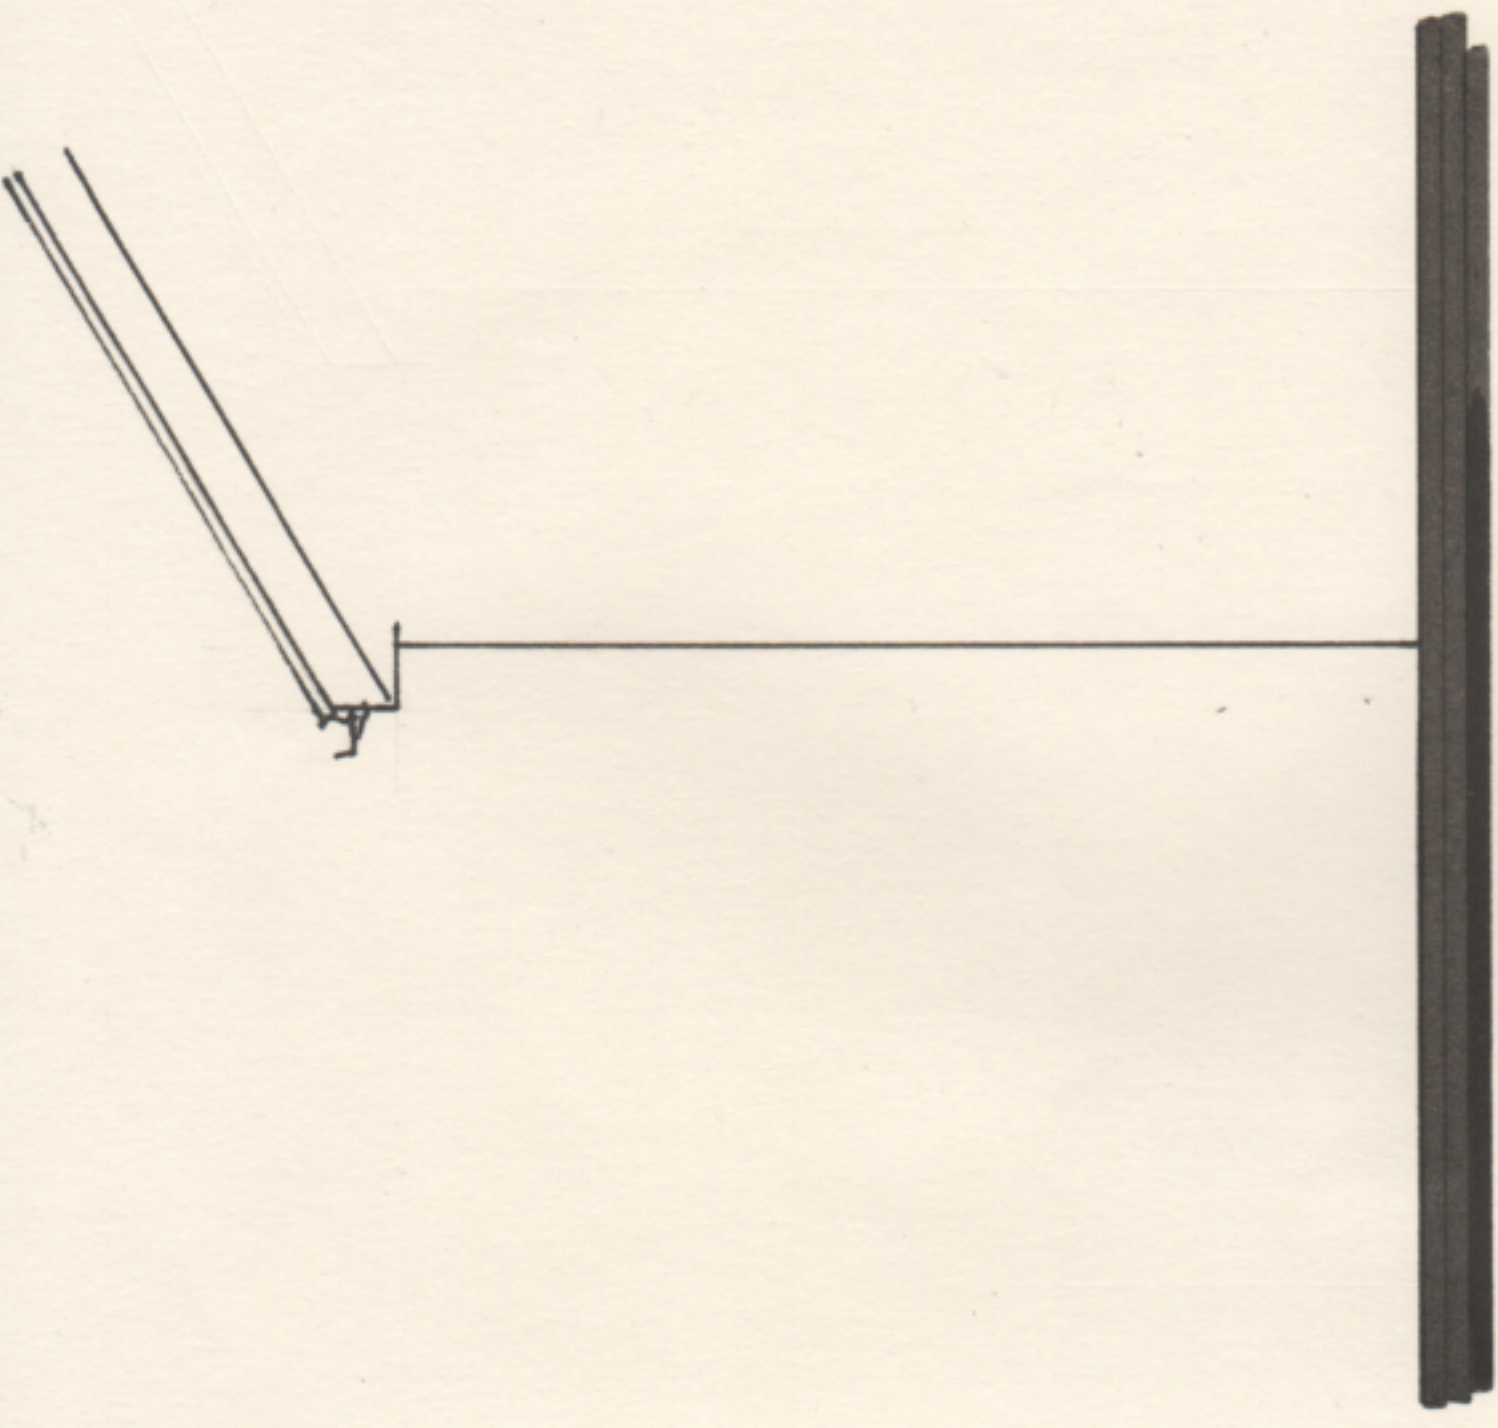

Existing West Elevation

Ebbers House, Chilton Lane, Ferryhill Station
Construction of garden room to rear
Existing Floor Plan and Elevations
Scale 1:50 @A3. April 2022
Drawing No. 03/11/2021