


13 Holmcroft

14 Holmcroft

Existing Plan

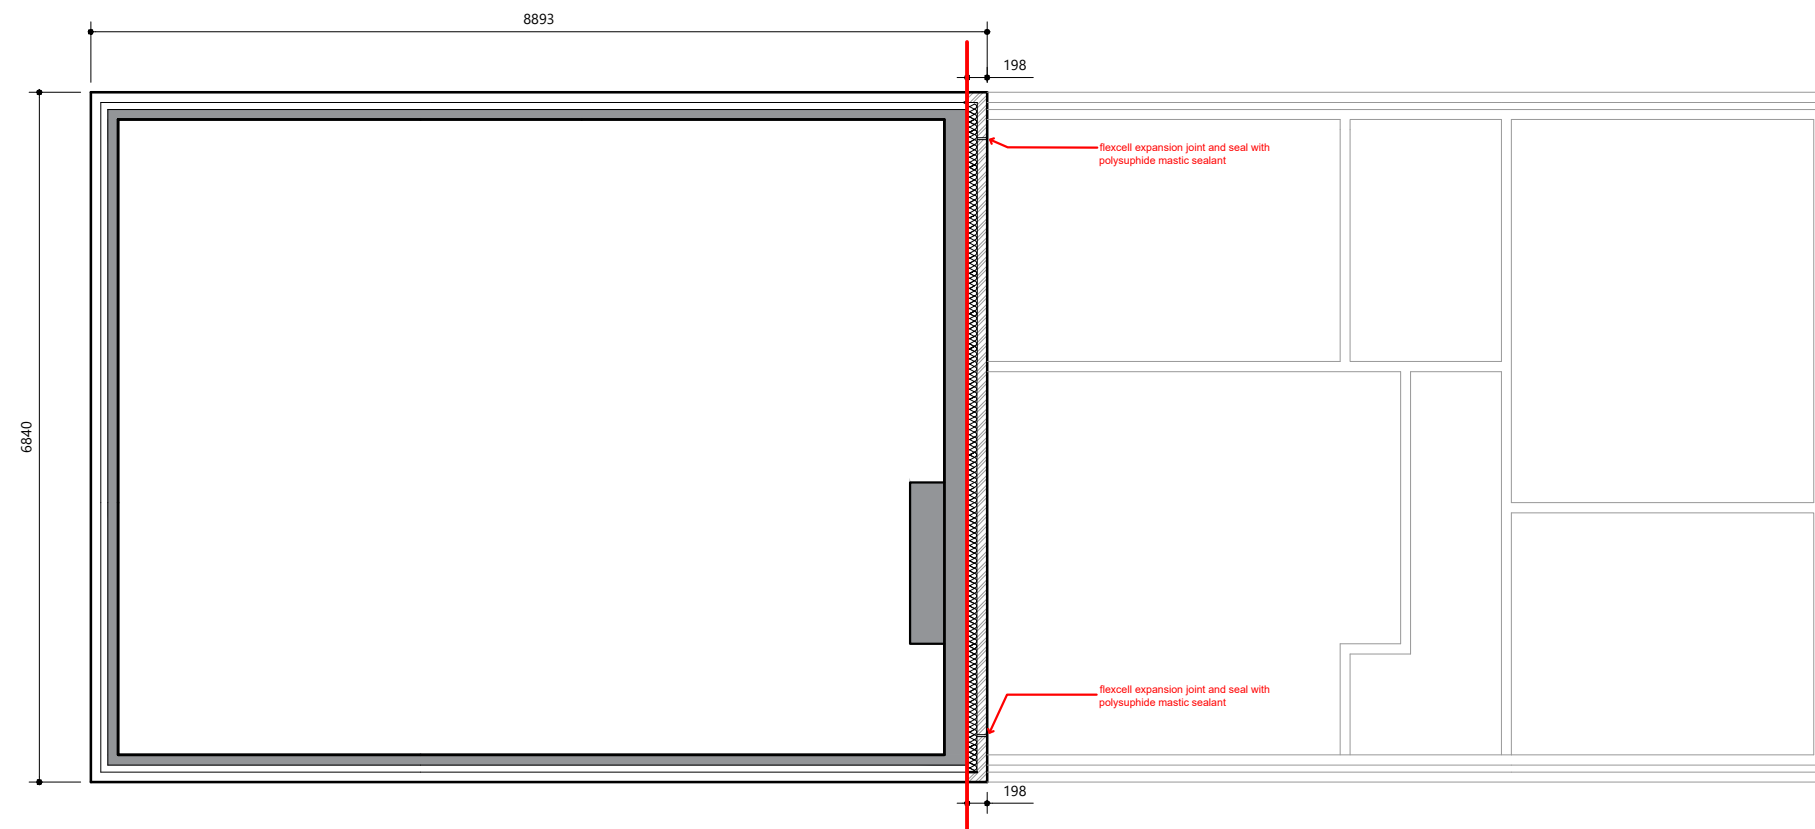

13 Holmcroft

14 Holmcroft

Proposed Plan

Client: BERNICIA GROUP
 Project: 14 HOLMCROFT DEMOLITION
 Drawing: EXISTING & PROPOSED FLOOR PLAN
 Job Ref: 4207-05-22 Drawing No: 3 Rev:
 Scale: 1:75@A3 Drawn: DS Checked: RR Date: JUN 22

