

ALEXANDERS™


THE UNSEEN

Revisions:



Roecliffe - Planning



Proposed Site Plan External

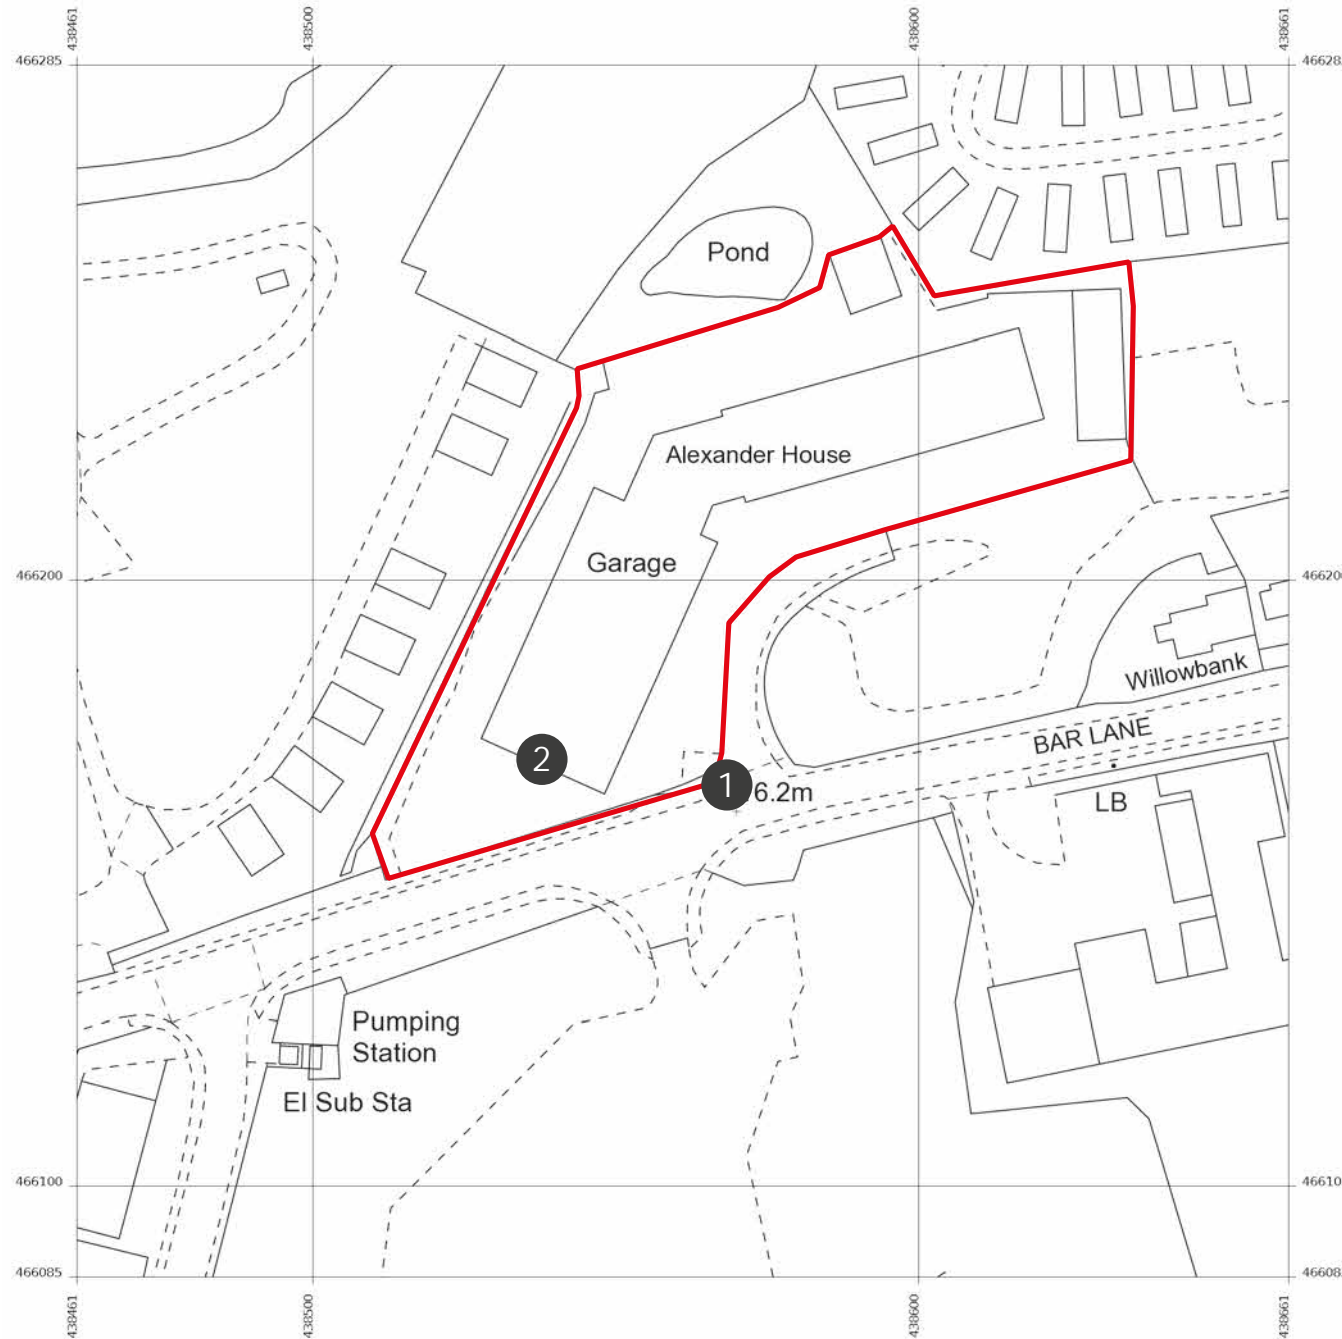

- 1 Twin Leg Post Sign
- 2 'A' Logo - Gable End

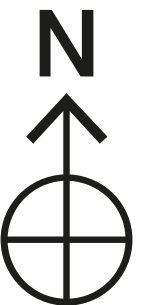 

Site
Alexanders
Roecliffe

Job Number
113492B

Page
2 of 4

Drawing Location
U:\2022\2022 Drawings\Alexanders\

Scale
as shown @ A3


Issue / Rev
Planning - 26/07/2022

Drawn by
WO

Checked by
PM

Sales Rep
TD

Date
17/05/2022

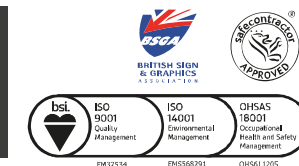

BUTTERFIELD SIGNS LTD
174 Sunbridge Rd
Bradford West Yorkshire
BD1 2RZ
Tel: 01274 722244
Fax: 01274 848996
Web: www.butterfieldsigns.co.uk

Sign 01 - TWIN LEG POST SIGN - (Qty 01)

01no single sided twin post sign. Manufactured from formed aluminium face/back panels
 Face panel powder coated Satin Grey (RAL 7002) with 100mm returns - complete with
 built-up set of letters with white keyline applied to letter face, fixed to panel on locators.
 Back panel powder coated Satin Grey (RAL 7002) with 40mm returns.




Panels fixed between 02no. new 100mm diameter posts
 finished Satin Black (RAL 9005) with fixings to suit.

Non-Illuminated.

Size: As shown

Scale: 1:20

200mm to underside

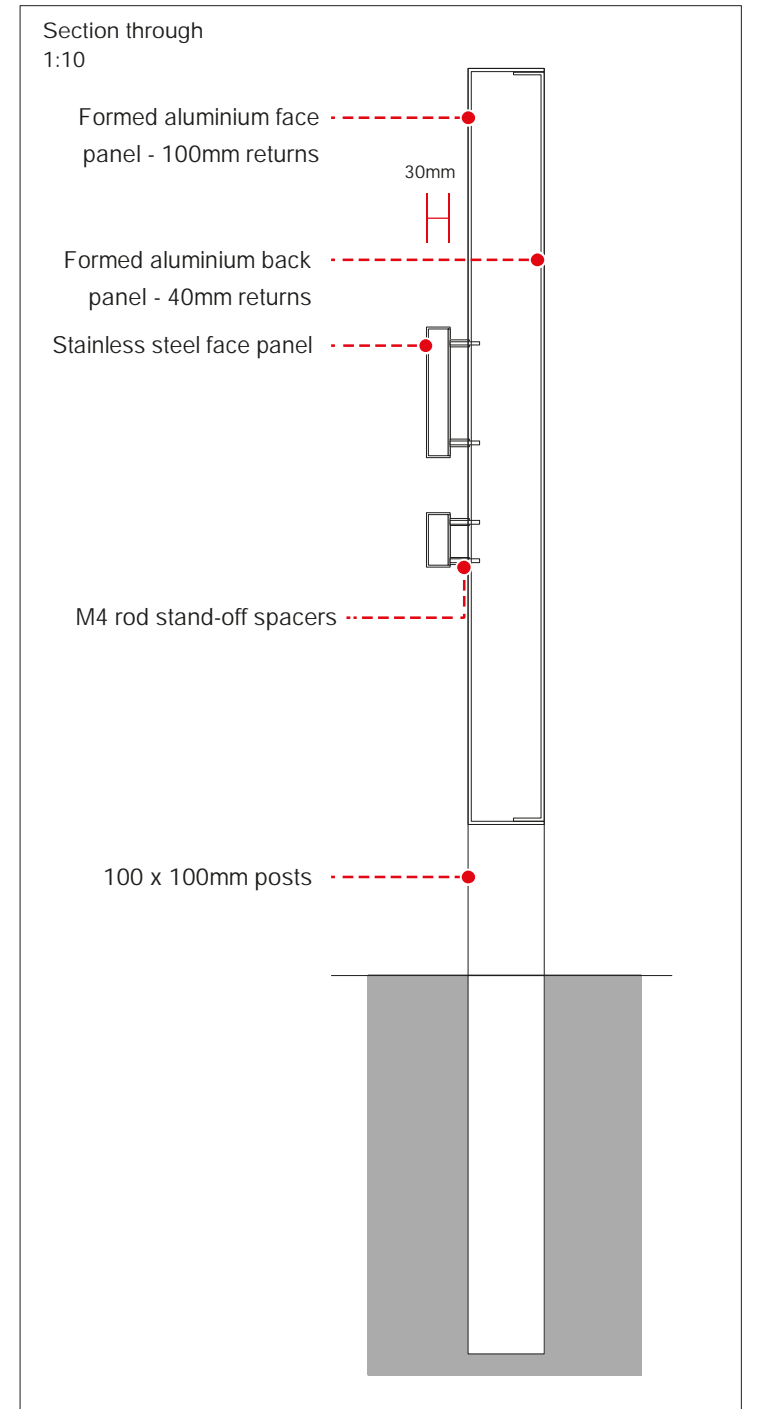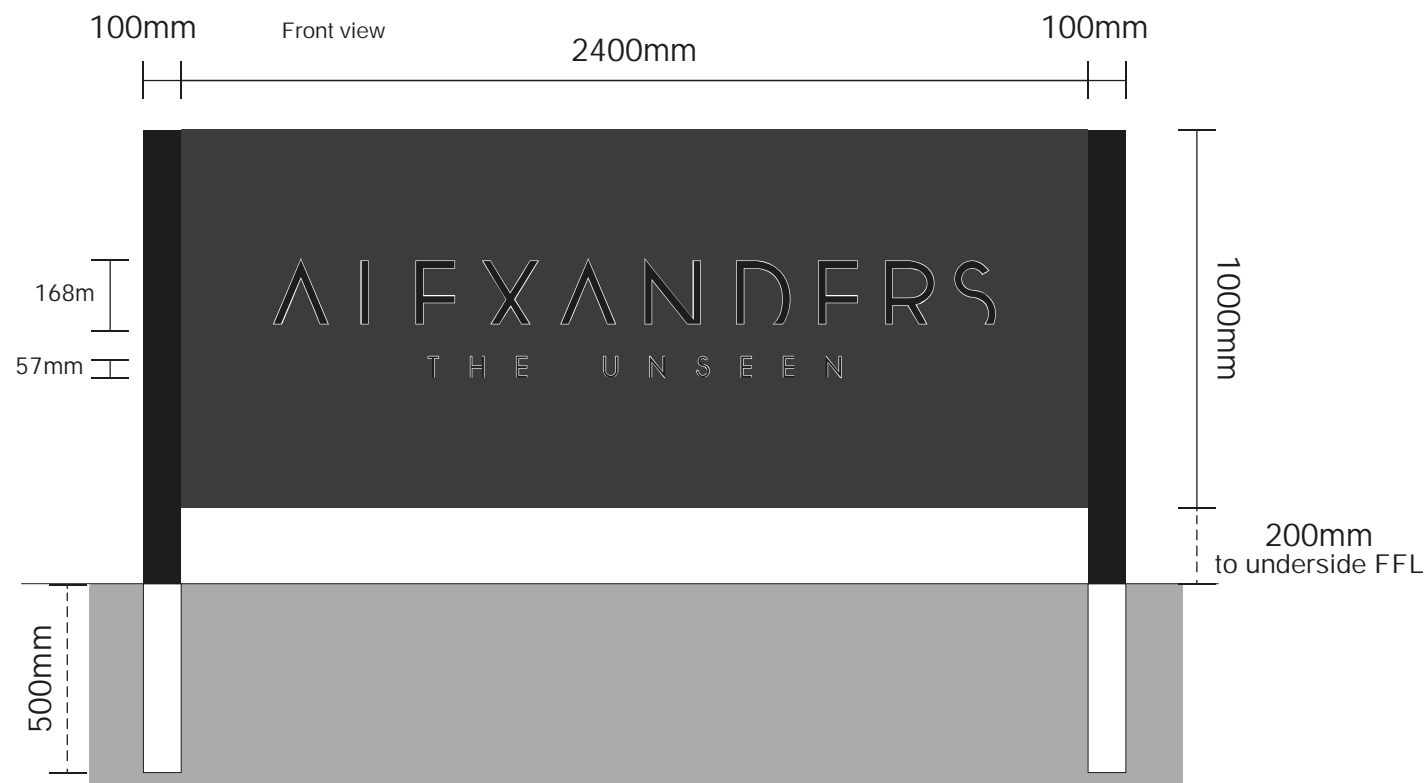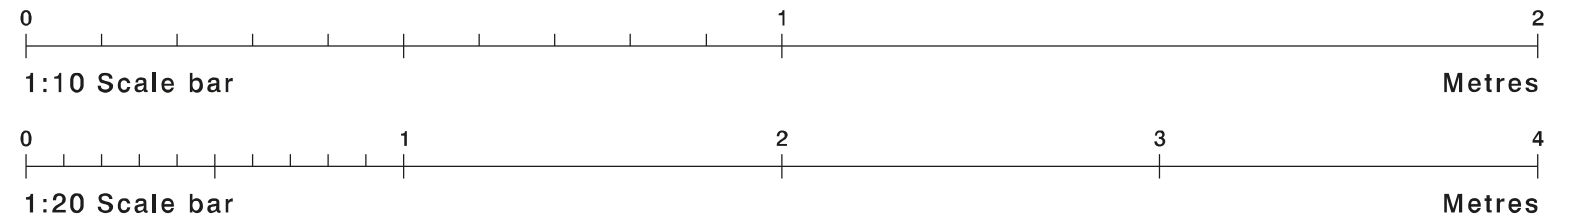

Site
 Alexanders
 Roecliffe

Job Number
 113492B

Page
 3 of 4

Drawing Location
 U:\2022\2022 Drawings\Alexanders\

Scale
 as shown @ A3


Issue / Rev
 Planning - 26/07/2022

Drawn by
 WO

Checked by
 PM

Sales Rep
 TD

Date
 17/05/2022

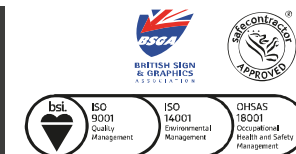

BUTTERFIELD SIGNS LTD
 174 Sunbridge Rd
 Bradford West Yorkshire
 BD1 2RZ
 Tel: 01274 722244
 Fax: 01274 848996
 Web: www.butterfieldsigns.co.uk

Sign 02 - 'A' LOGO - GABLE END

01no Built up aluminium 'A' logo panel with 150mm returns finished satin black.




Logo secured with stand off spacers to suit.

Non-Illuminated.

Size: 3310 x 3000mm O/A

Scale: 1:20

3000mm to underside

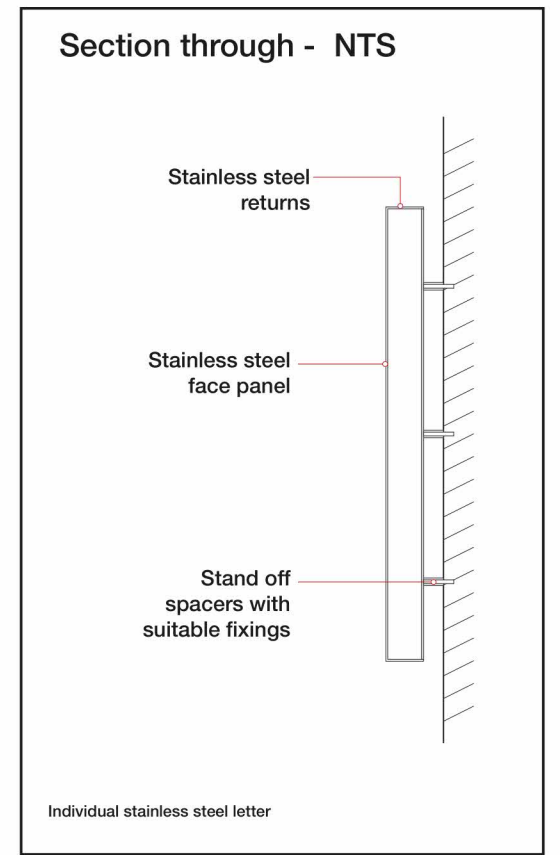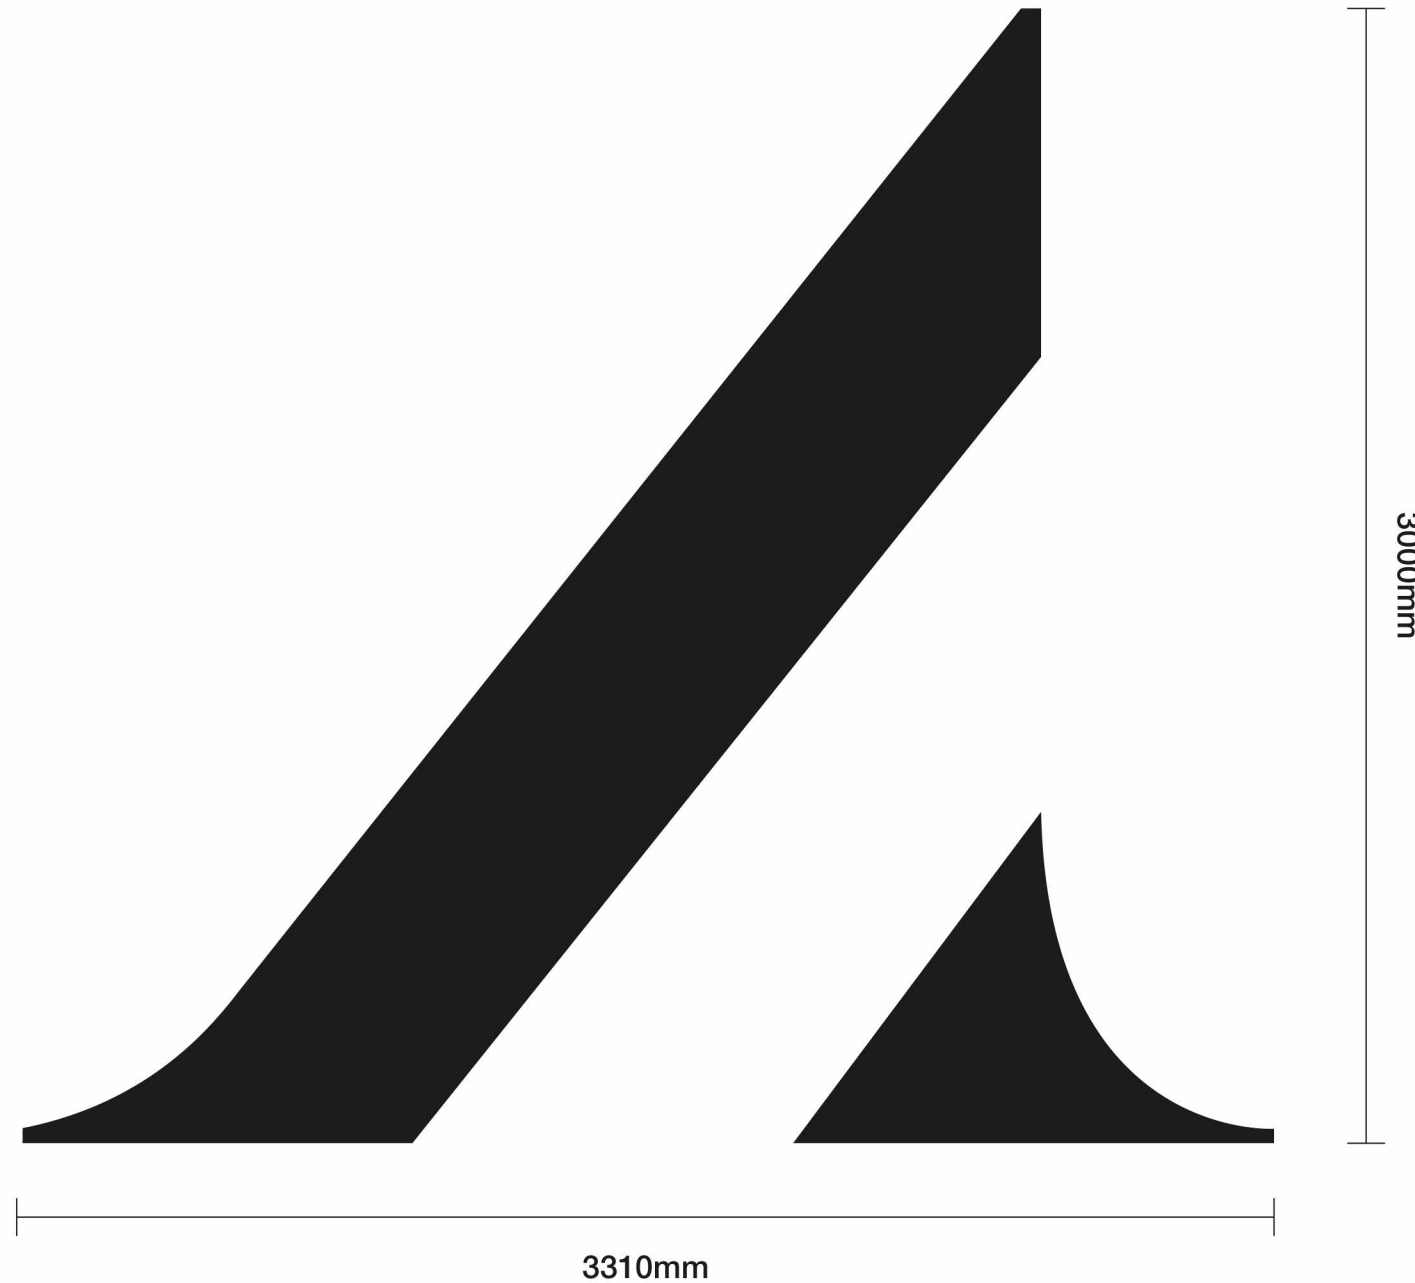 

Site
Alexanders
Rocliffe

Job Number
113492B
Page
4 of 4
Drawing Location
U:\2022\2022 Drawings\Alexanders\

Scale
as shown @ A3
Issue / Rev
Planning - 26/07/2022

Drawn by
WO
Checked by
PM

Sales Rep
TD
Date
17/05/2022



BUTTERFIELD SIGNS LTD
174 Sunbridge Rd
Bradford West Yorkshire
BD1 2RZ
Tel: 01274 722244
Fax: 01274 848996
Web: www.butterfieldsigns.co.uk