


0 1 2 3 4 5 6 M
 scale 1:100 @ A3

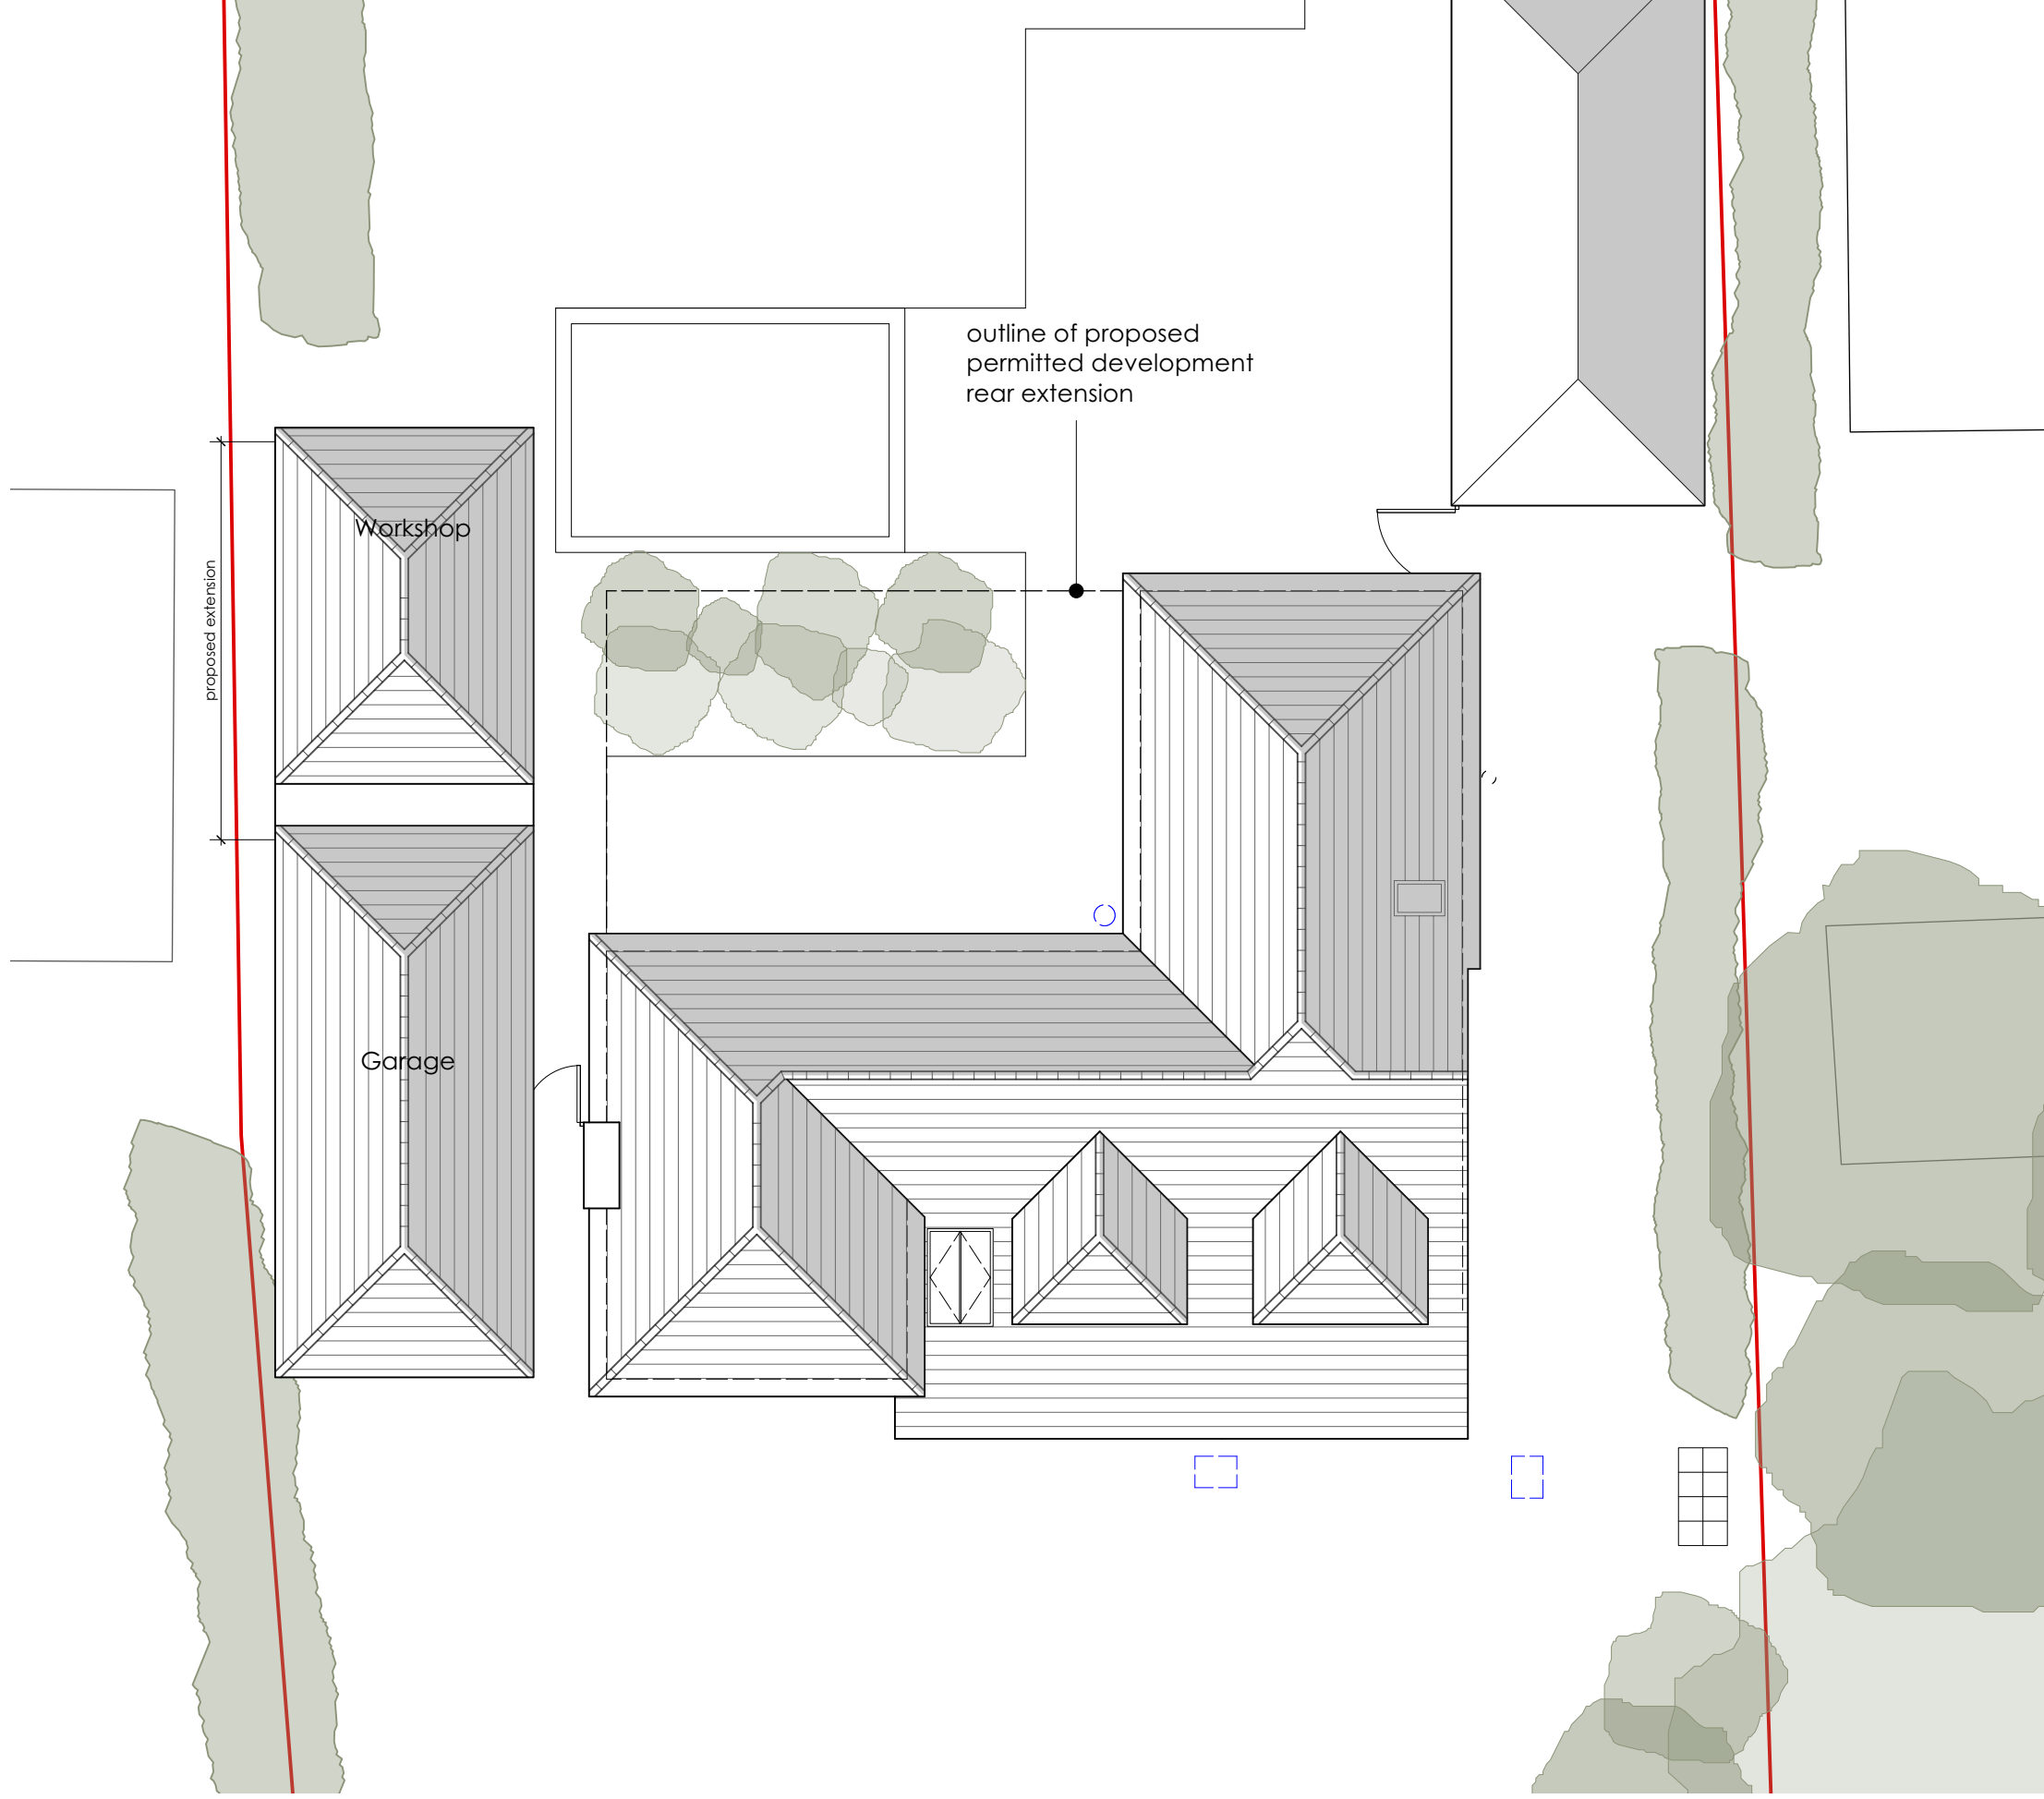

SCALE
 1:100
 DATE
 07/2022

DRAWING NO
 03 - 106
 REVISION
 -

PROJECT NO
 422374

CLIENTS Nigel & Paula Whatley
 PROJECTS Coombe Cottage - garage extension
 DRAWING Roof plan - proposed

PELL-STEVENSARCHITECTS

STABLE STUDIOS GODSHILL WOOD FARM WOODGREEN ROAD
 GODSHILL FORDINGBRIDGE HAMPSHIRE SP6 2LP ENGLAND
 T. +44(0)1425 650441 M. +44(0)771 543798
 E. myarchitect@pell-stevens.com website www.pell-stevens.com



RIBA CHARTERED PRACTICE