


0 1 2 3 4 5 6 M  
 scale 1:100 @ A3

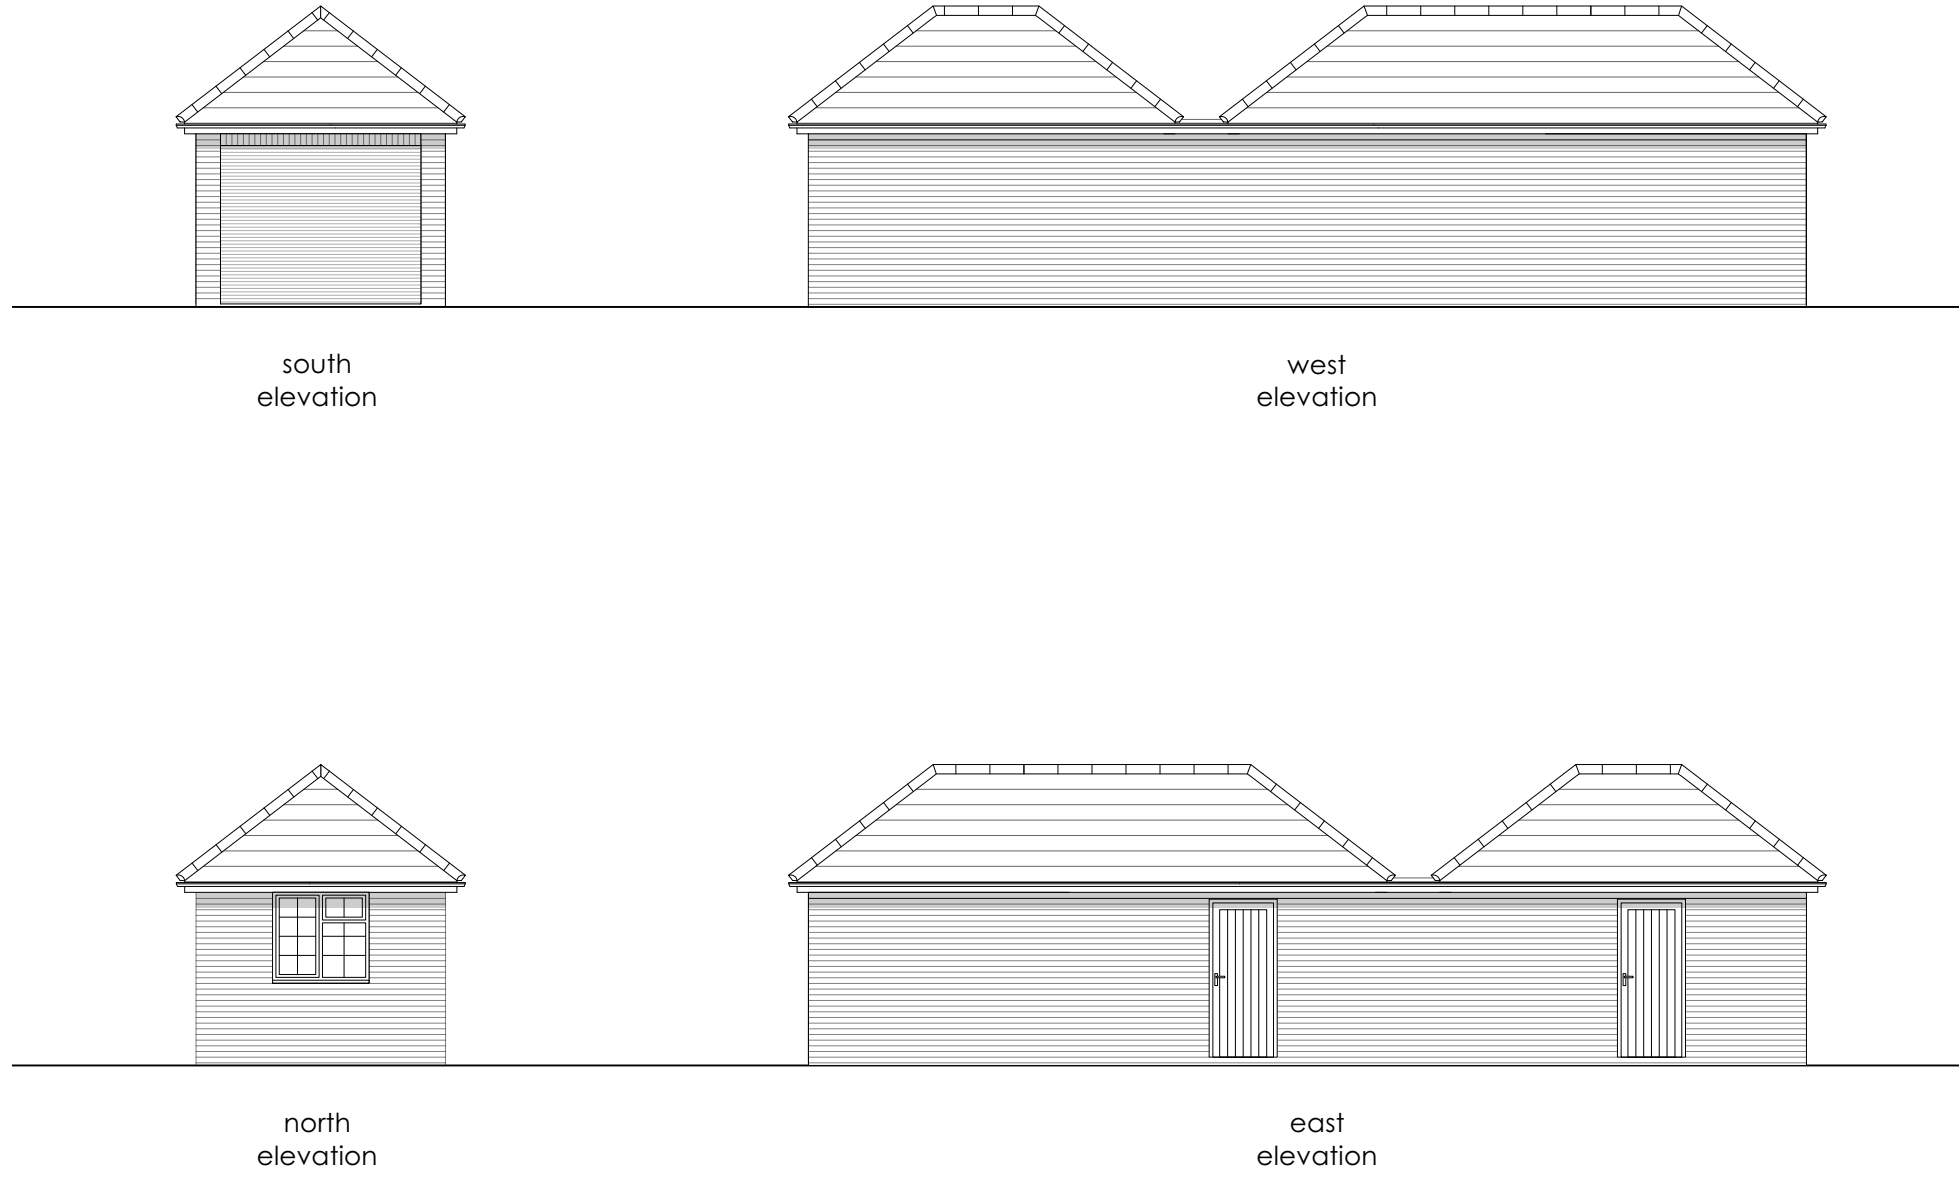

south elevation

west elevation

north elevation

east elevation

**PELL-STEVENSARCHITECTS**

STABLE STUDIOS GODSHILL WOOD FARM WOODGREEN ROAD  
 GODSHILL FORDINGBRIDGE HAMPSHIRE SP6 2LP ENGLAND  
 T. +44(0)1425 650441 M. +44(0)771 543798  
 E. myarchitect@pell-stevens.com website www.pell-stevens.com



RIBA CHARTERED PRACTICE

CLIENTS	Nigel & Paula Whatley
PROJECTS	Coombe Cottage - garage extension
DRAWING	Garage elevations - proposed

PROJECT NO	422374
------------	--------

DRAWING NO	03 - 114
REVISION	-

SCALE	1:100
DATE	07/2022