


0 1 2 3 4 5 6 M  
 scale 1:100 @ A3

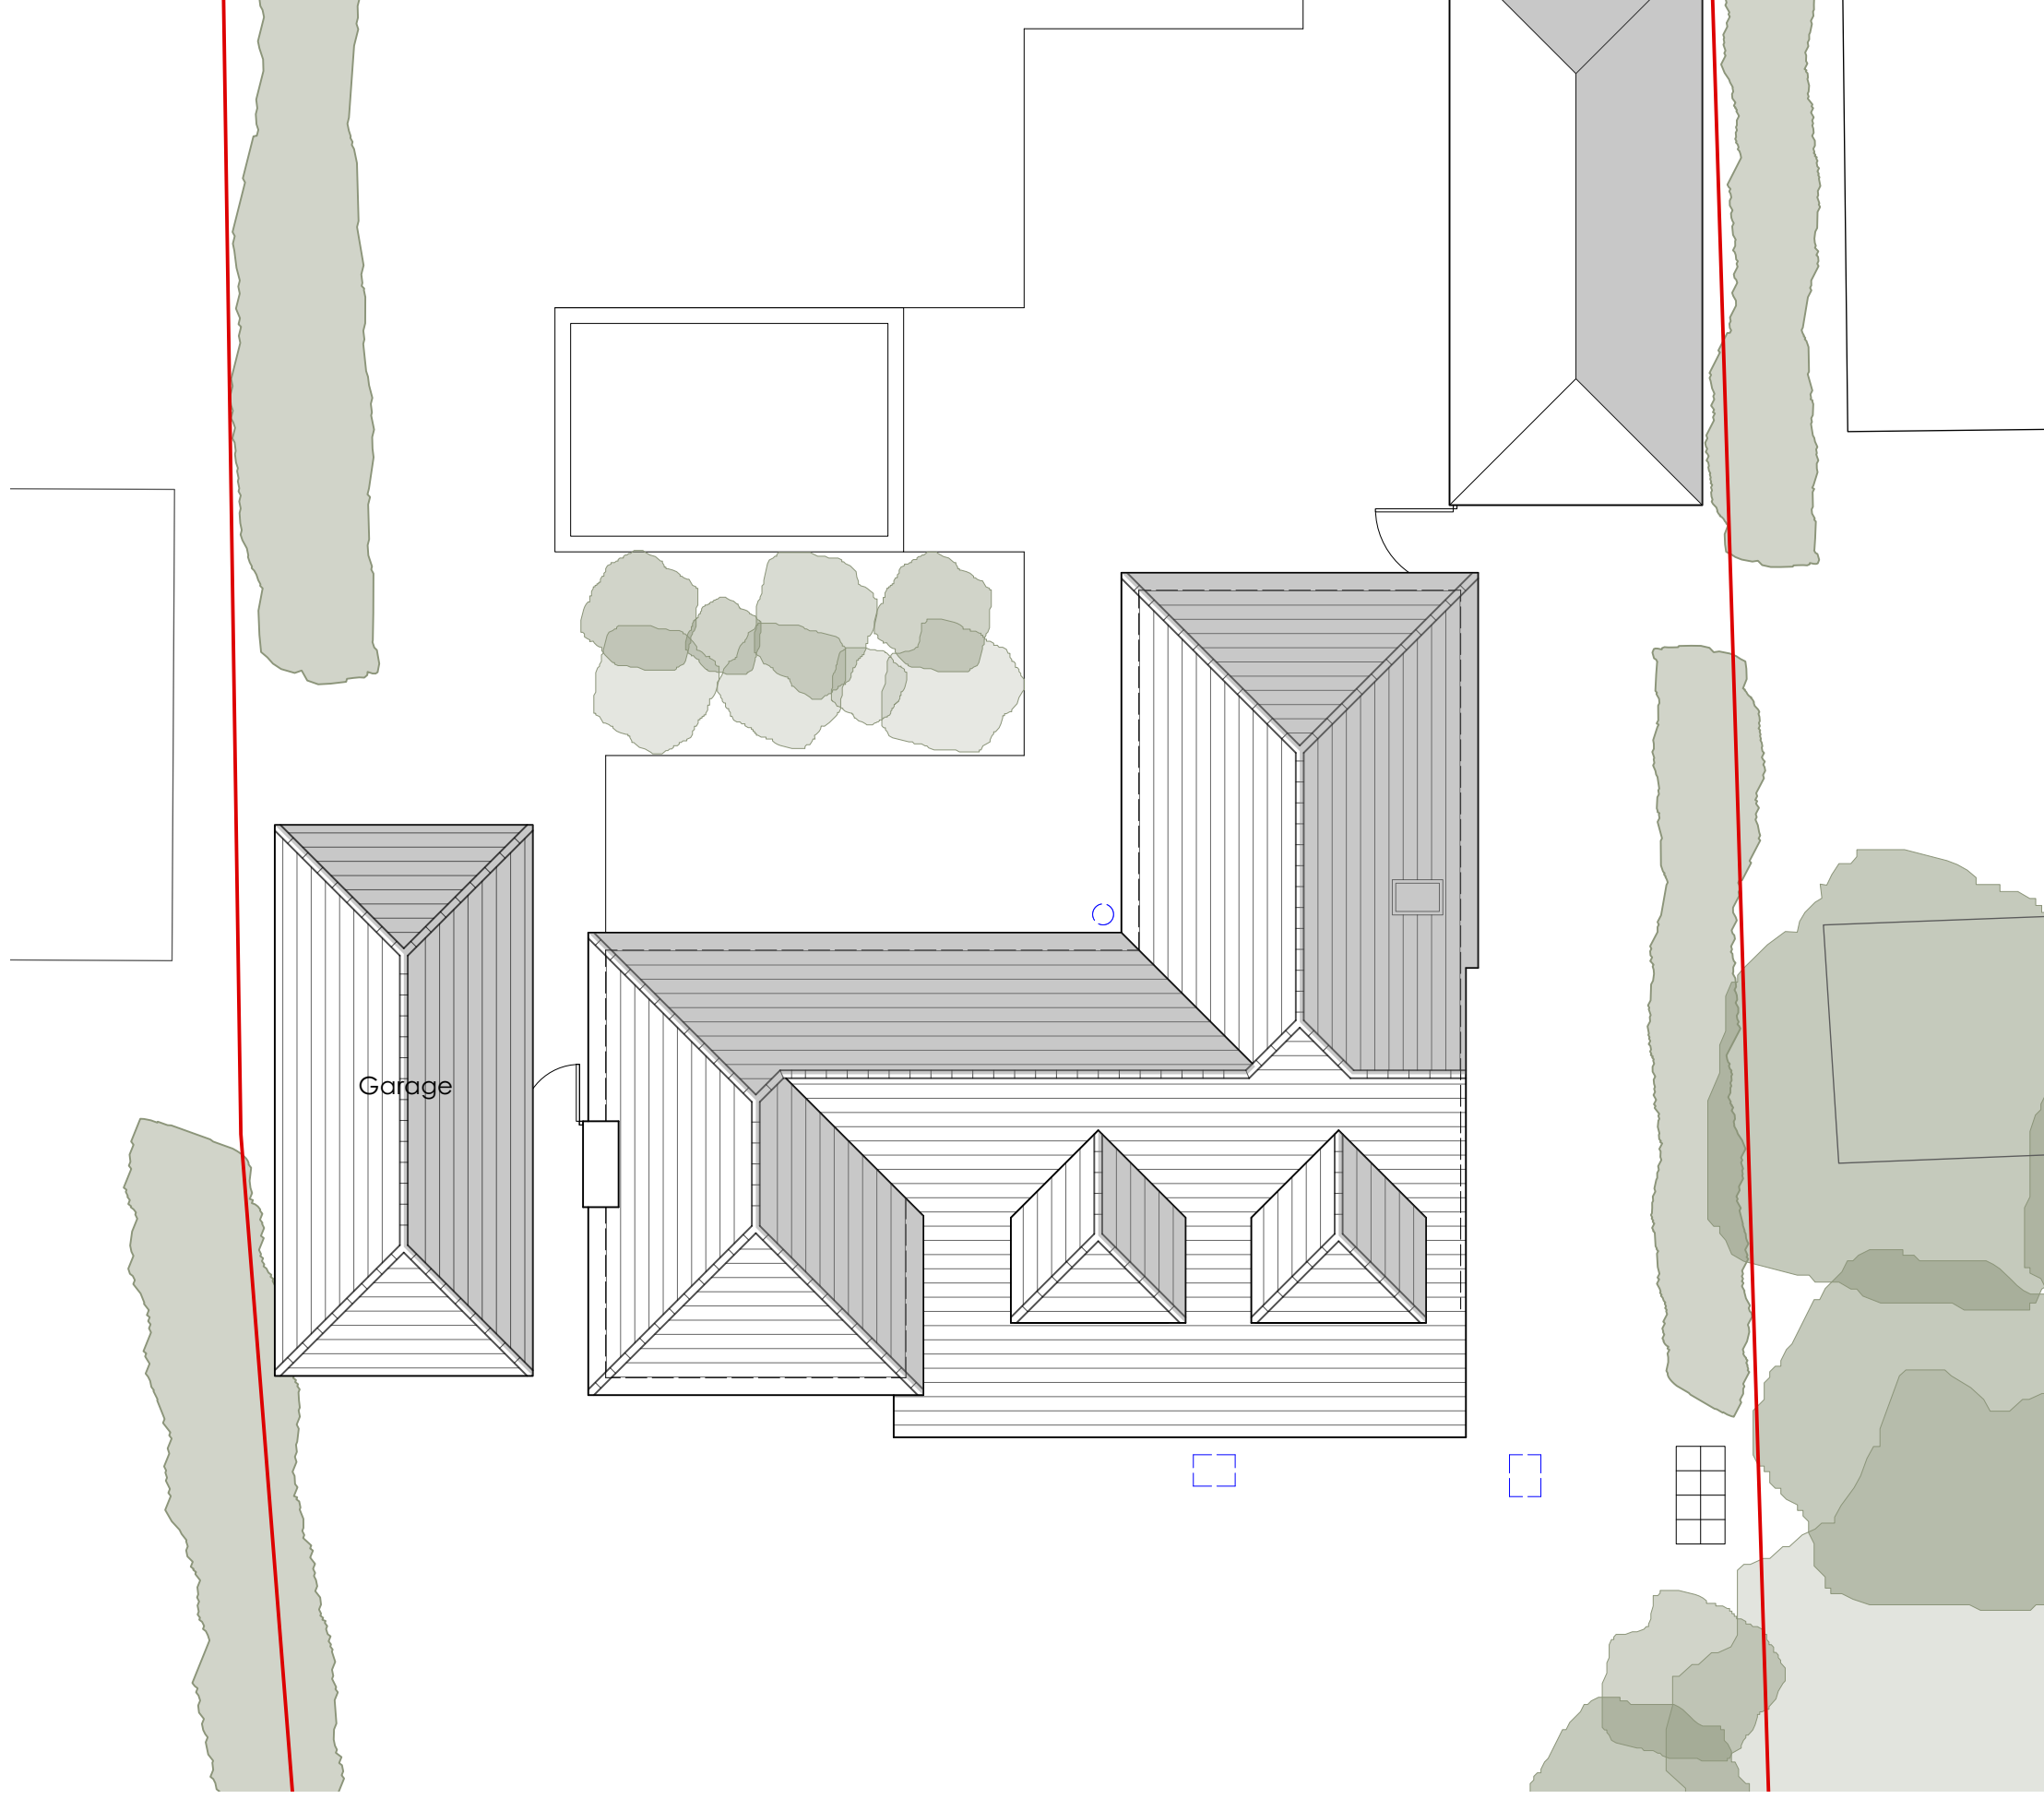

SCALE  
 1:100  
 DATE  
 07/2022

DRAWING NO  
 01 - 106  
 REVISION  
 -

PROJECT NO  
 422374

CLIENTS Nigel & Paula Whatley  
 PROJECTS Coombe Cottage - garage extension  
 DRAWING Roof plan - existing

**PELL-STEVENSARCHITECTS**

STABLE STUDIOS GODSHILL WOOD FARM WOODGREEN ROAD  
 GODSHILL FORDINGBRIDGE HAMPSHIRE SP6 2LP ENGLAND  
 T. +44(0)1425 650441 M. +44(0)771 543798  
 E. myarchitect@pell-stevens.com website www.pell-stevens.com



RIBA CHARTERED PRACTICE