




EXISTING GROUND FLOOR PLAN
Scale 1:50

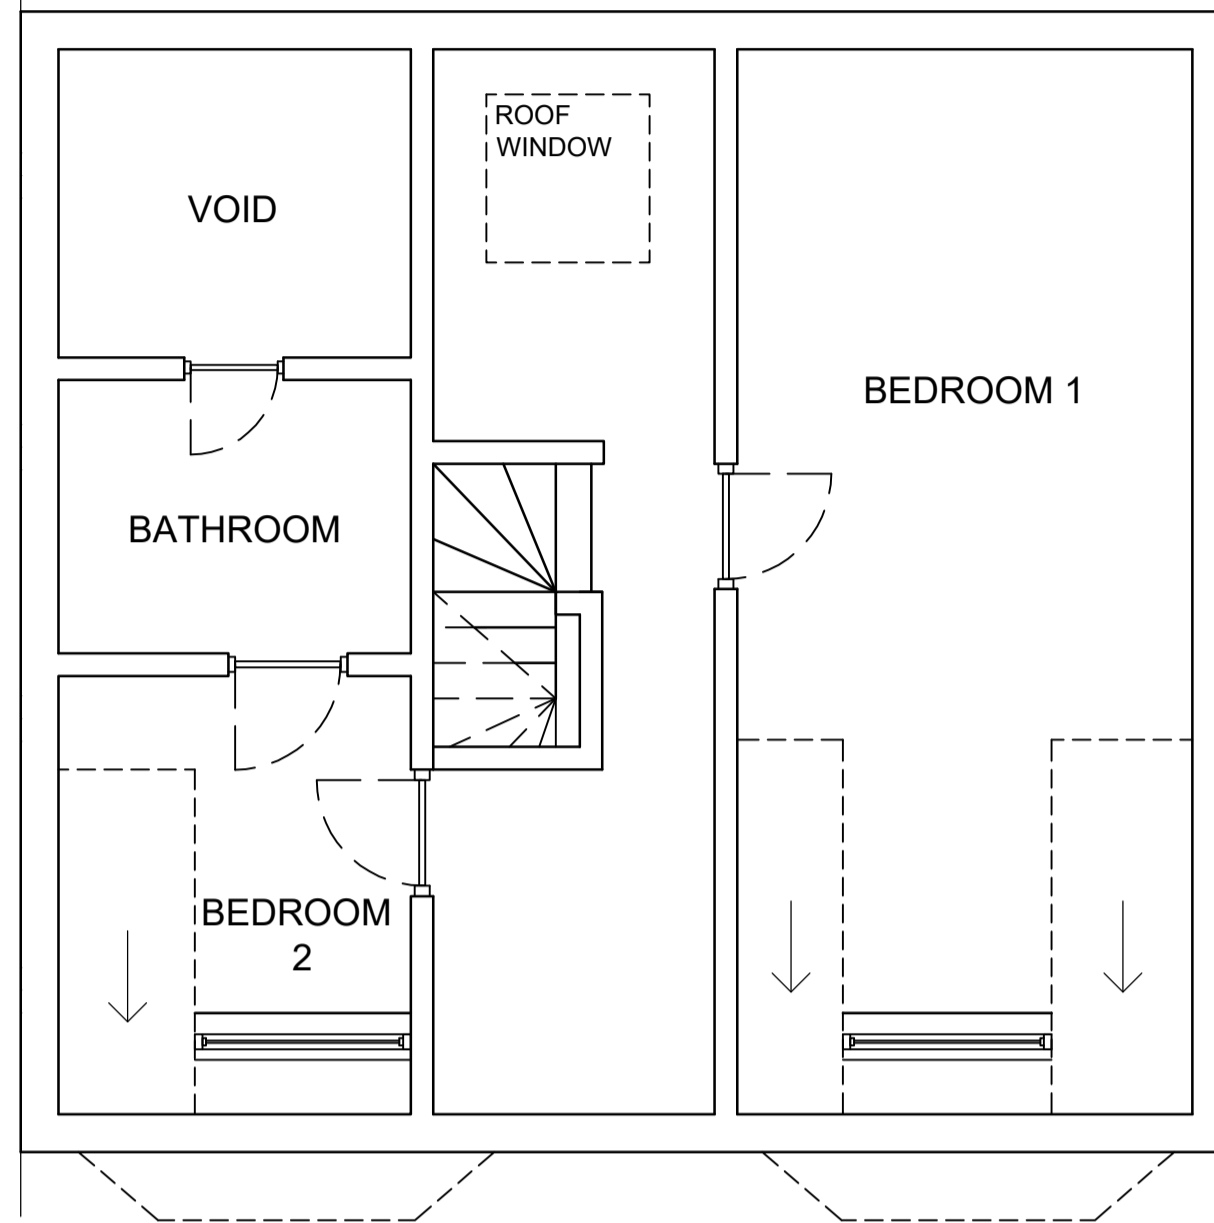


EXISTING FIRST FLOOR PLAN
Scale 1:50

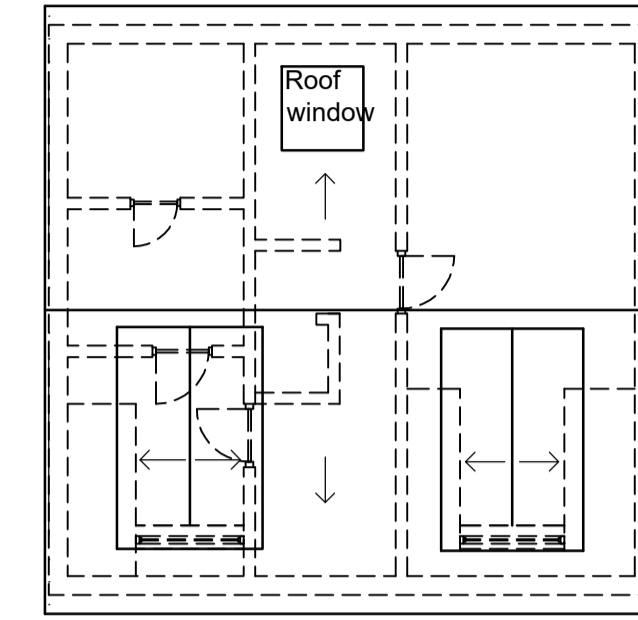

EXISTING ROOF PLAN
Scale 1:100

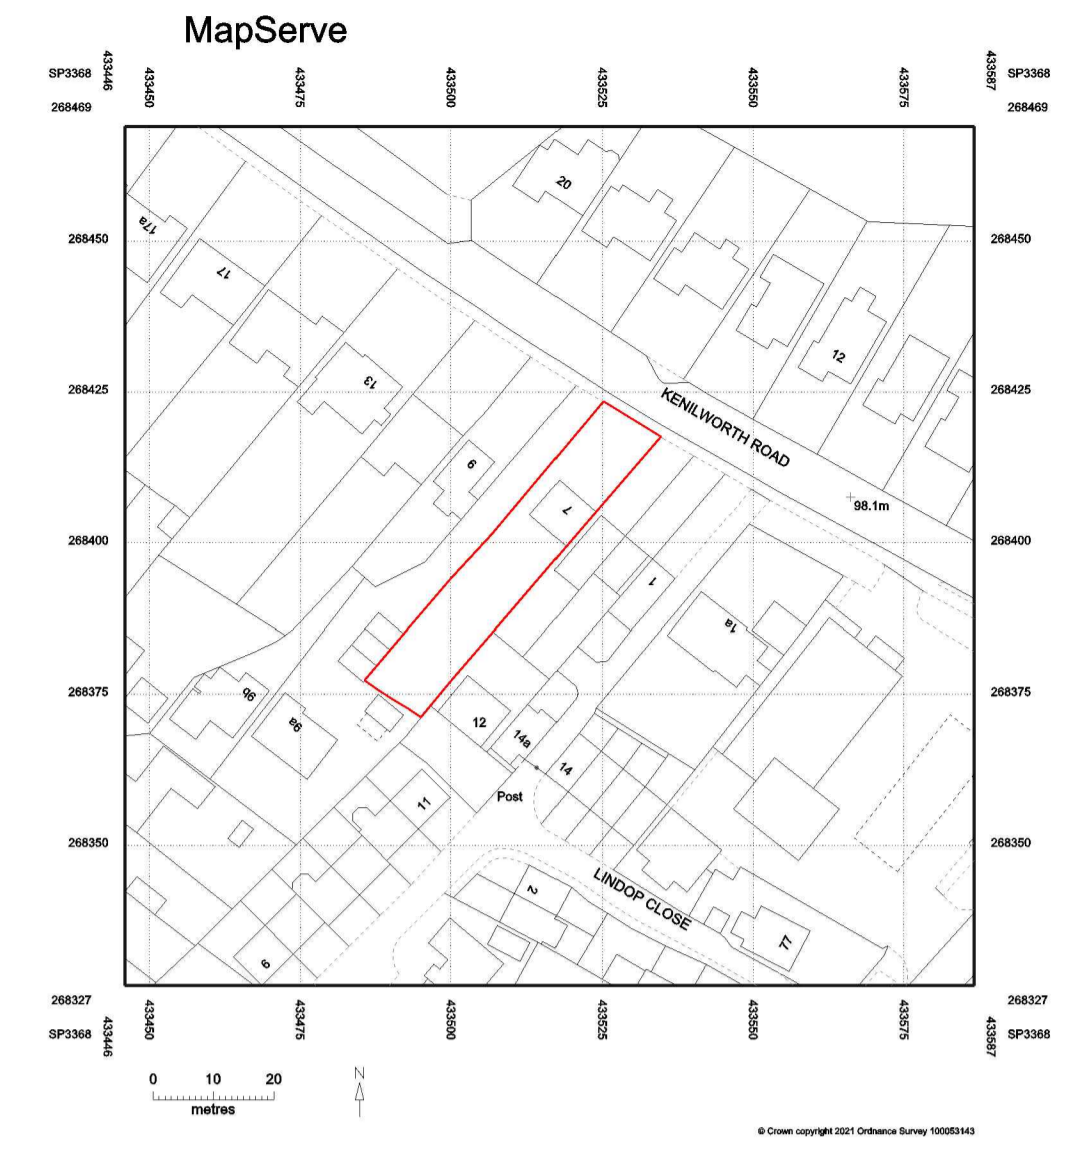

LOCATION PLAN
Scale 1:1250

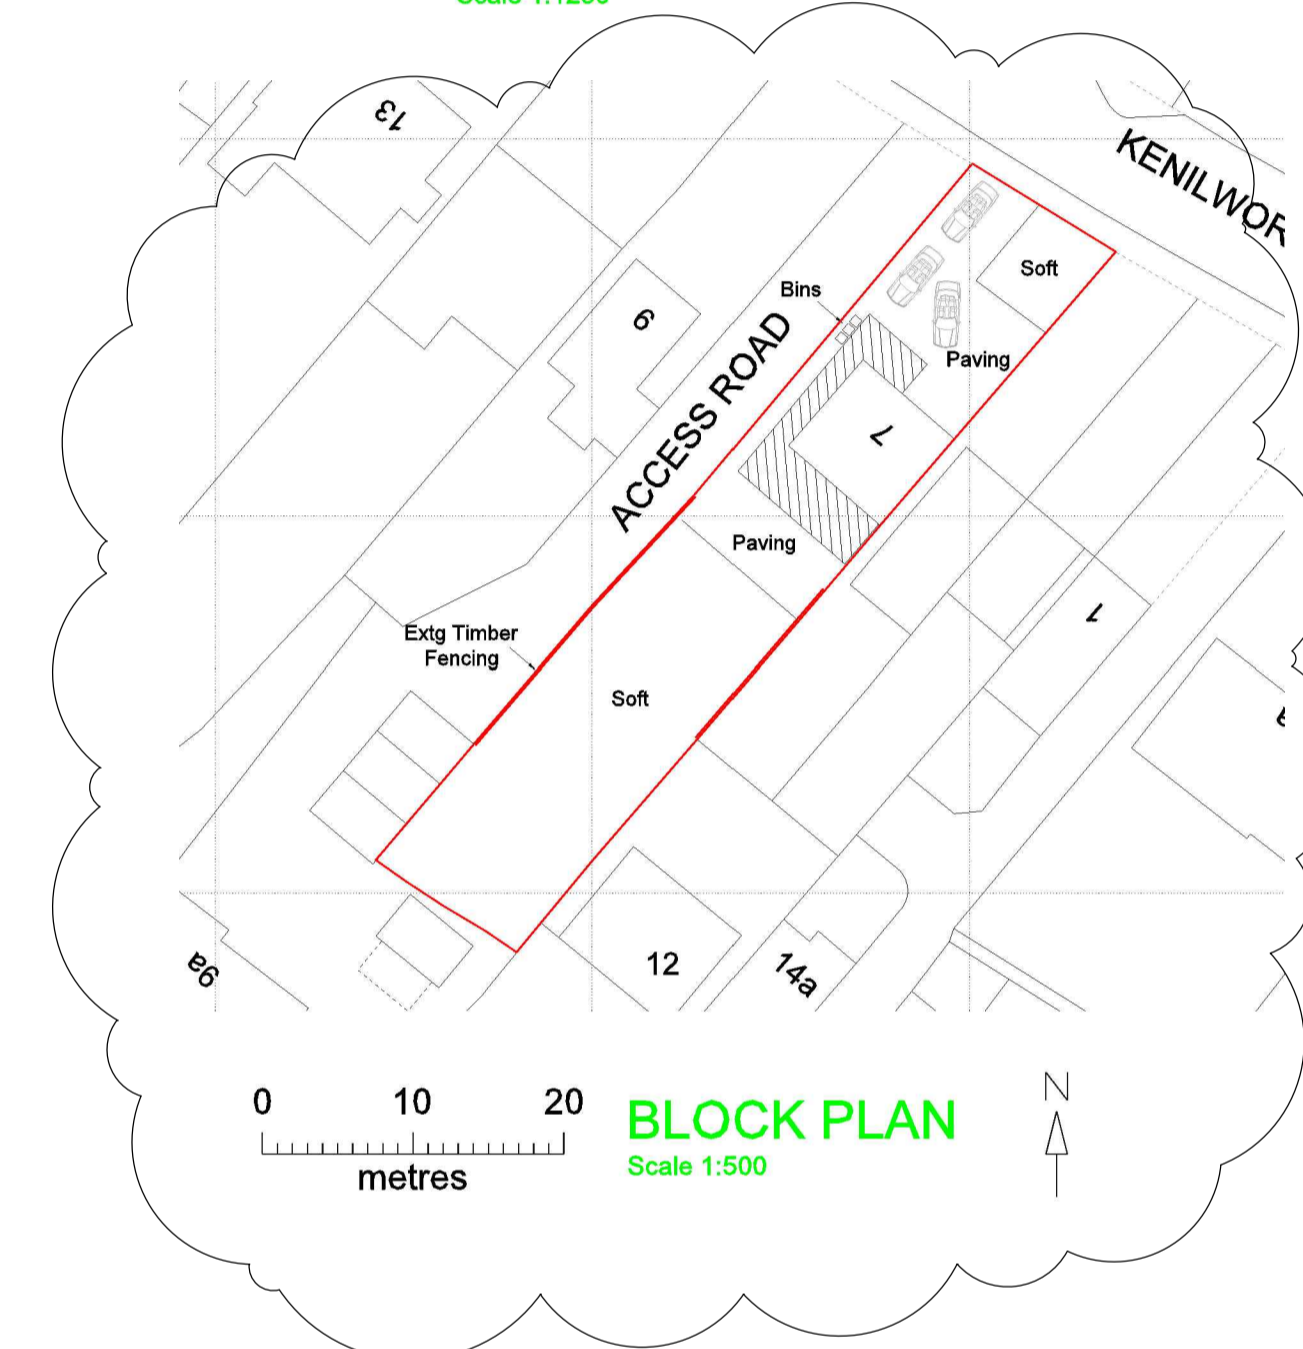


BLOCK PLAN
Scale 1:500




EXISTING NORTH/EAST ELEVATION (Front)
Scale 1:100

EXISTING SOUTH/WEST ELEVATION (Rear)
Scale 1:100

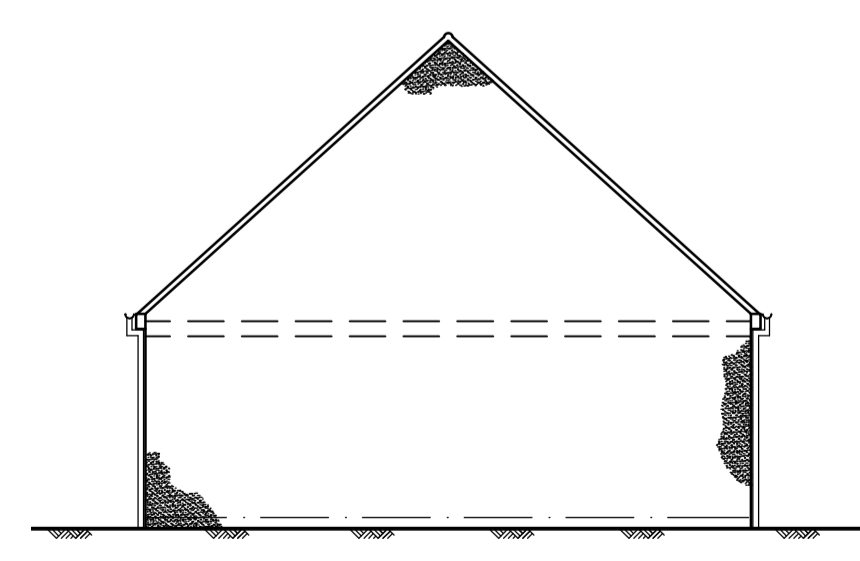

EXISTING NORTH/WEST ELEVATION (Side)
Scale 1:100

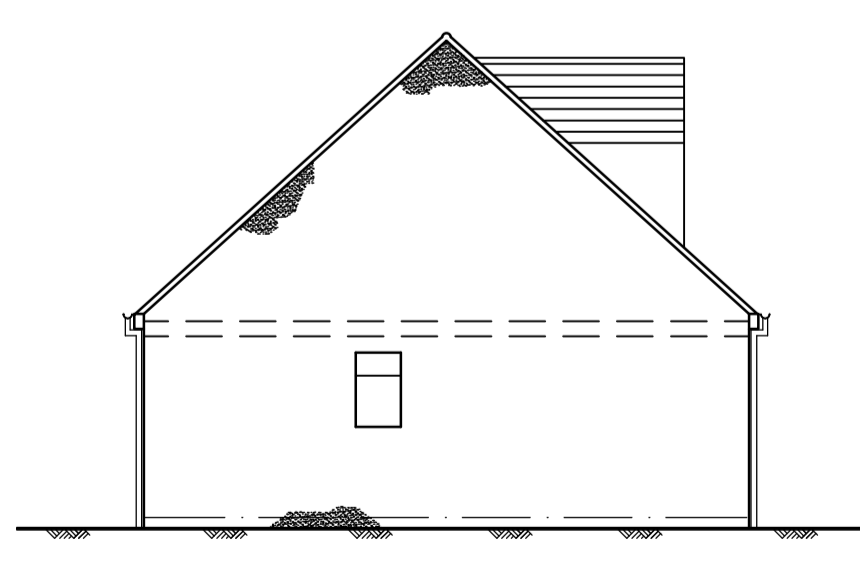

EXISTING SOUTH/EAST ELEVATION (Side)
Scale 1:100


03	08/08/2022	Re-issued For Planning Permission	SP
02	19/05/2022	Parking clarified. Issued For Planning Permission	SP
01	28/01/2021	Issued For Planning Permission	SP
rev.	date	description	chk.

SJP Structural Consultants Ltd.
154 Baginton Road
Coventry
CV3 6FT
info@sjpstructural.com
07989392336

client:
VERN PORTER

job title:
**7 KENILWORTH ROAD
CUBBINGTON, CV32 7TN
REPLACEMENT DWELLING**

drawing title:
**EXISTING PLANS AND
ELEVATIONS**

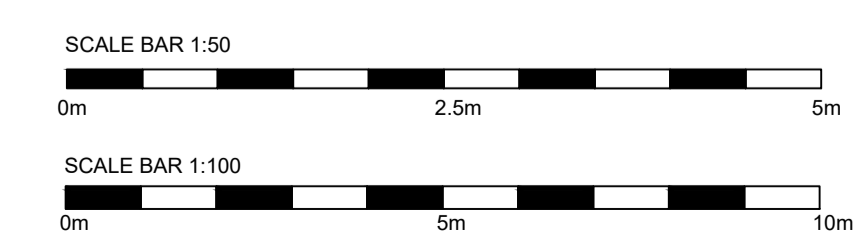

scale:	date:	drawn by:	checked by:
AS SHOWN A1	14/01/21	SP	SP
job number:	drawing number:	revision:	
20-1203	VP/02	03	