





FRONT ELEVATION

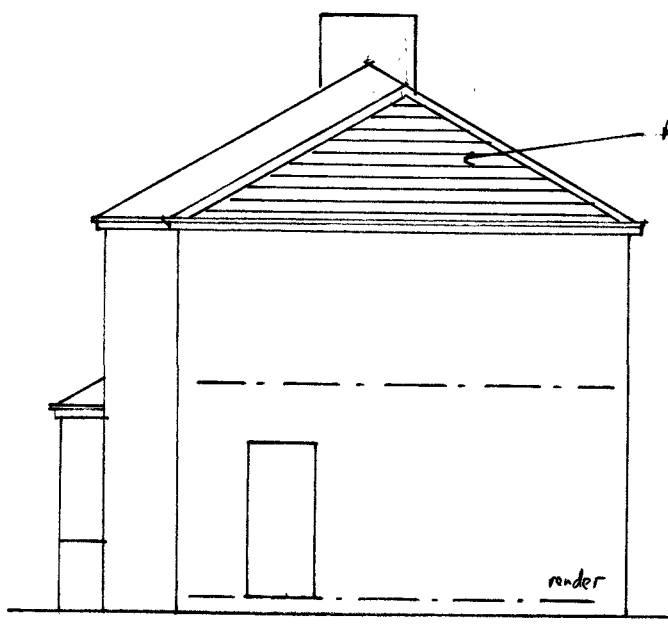


SOUTH SIDE

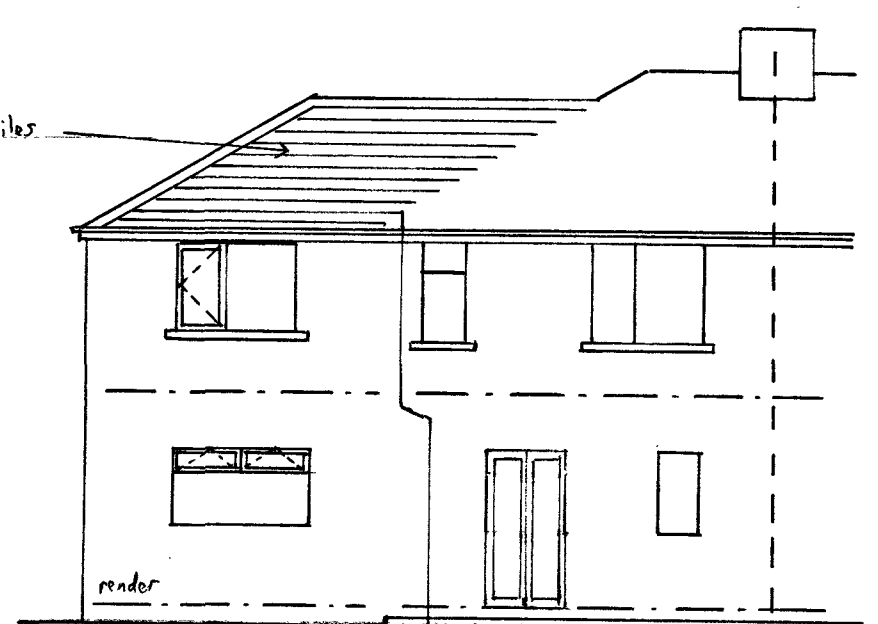



REAR ELEVATION

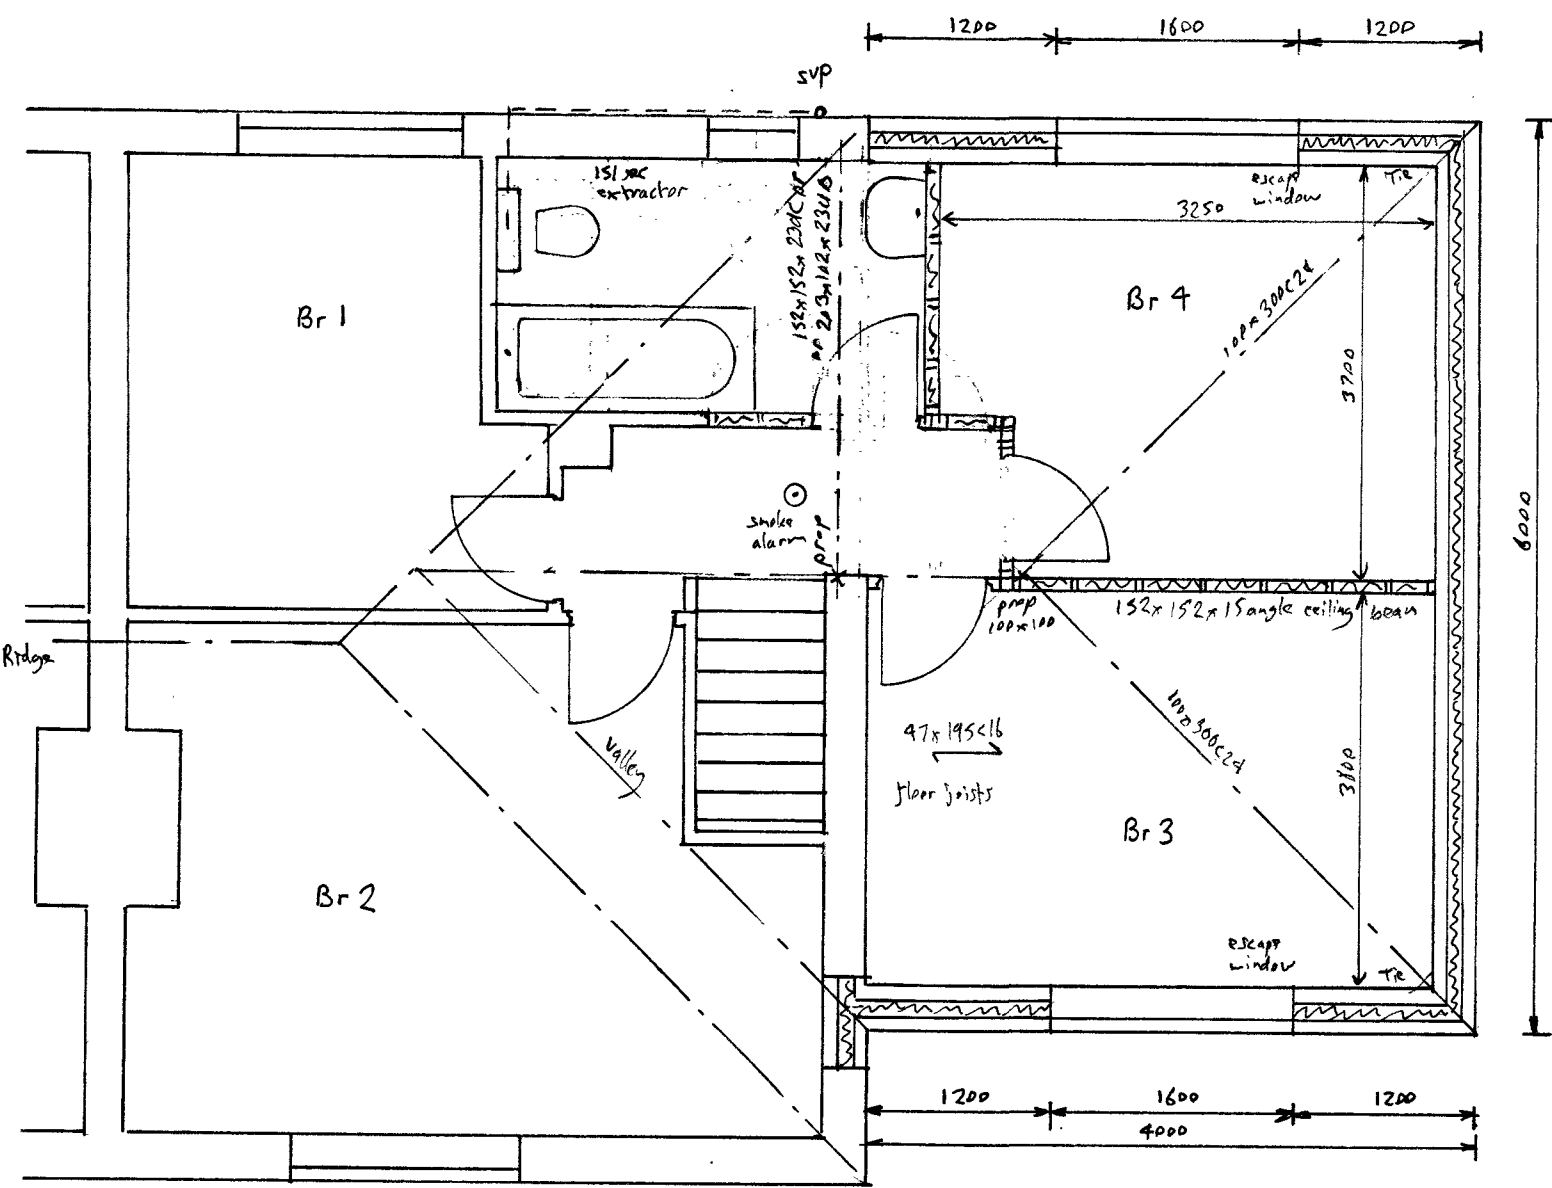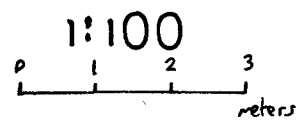

FIRST FLOOR

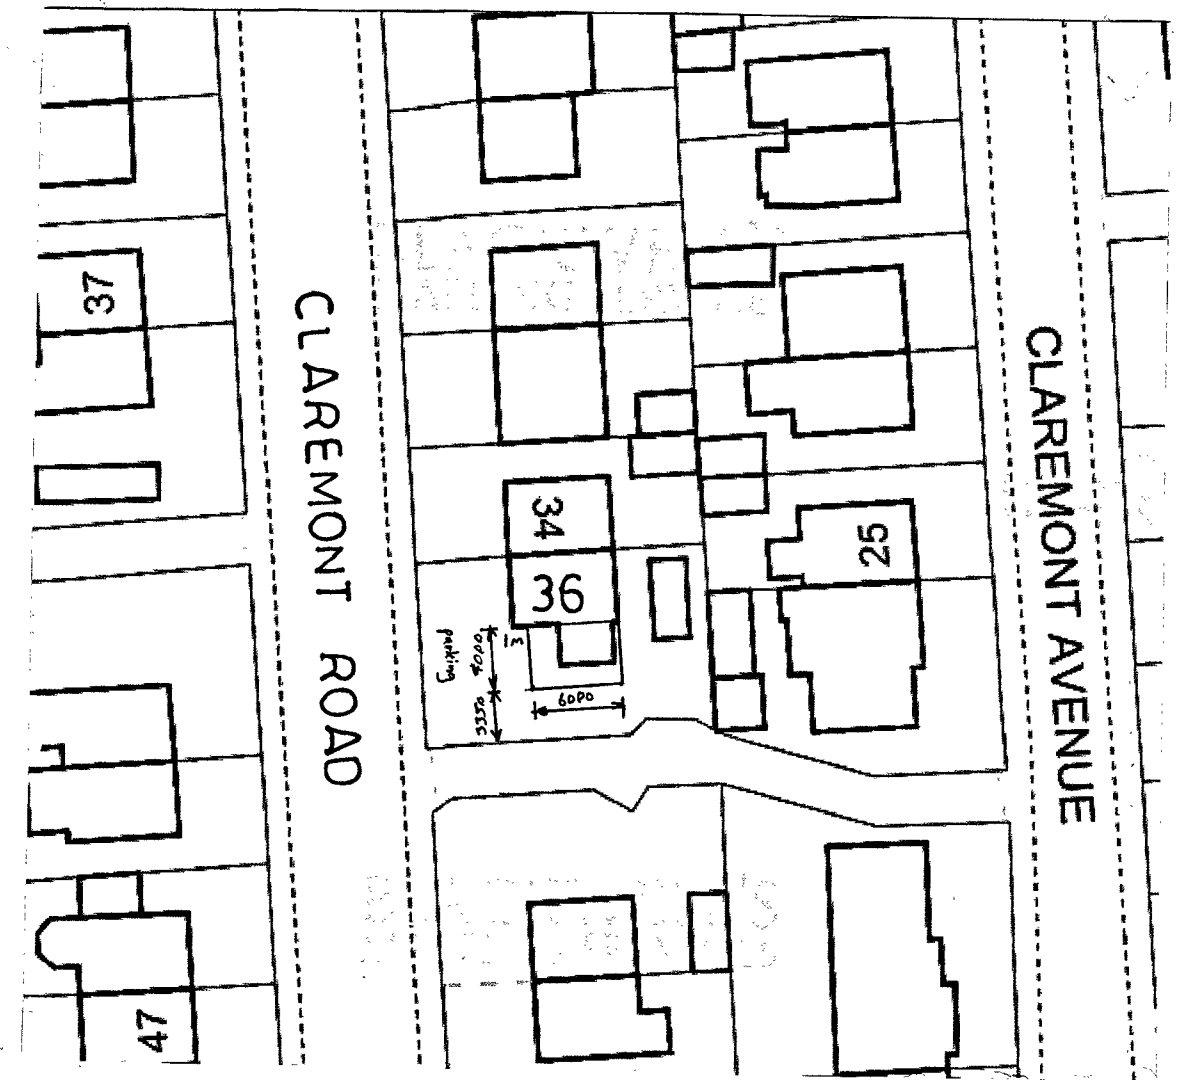

SITE PLAN

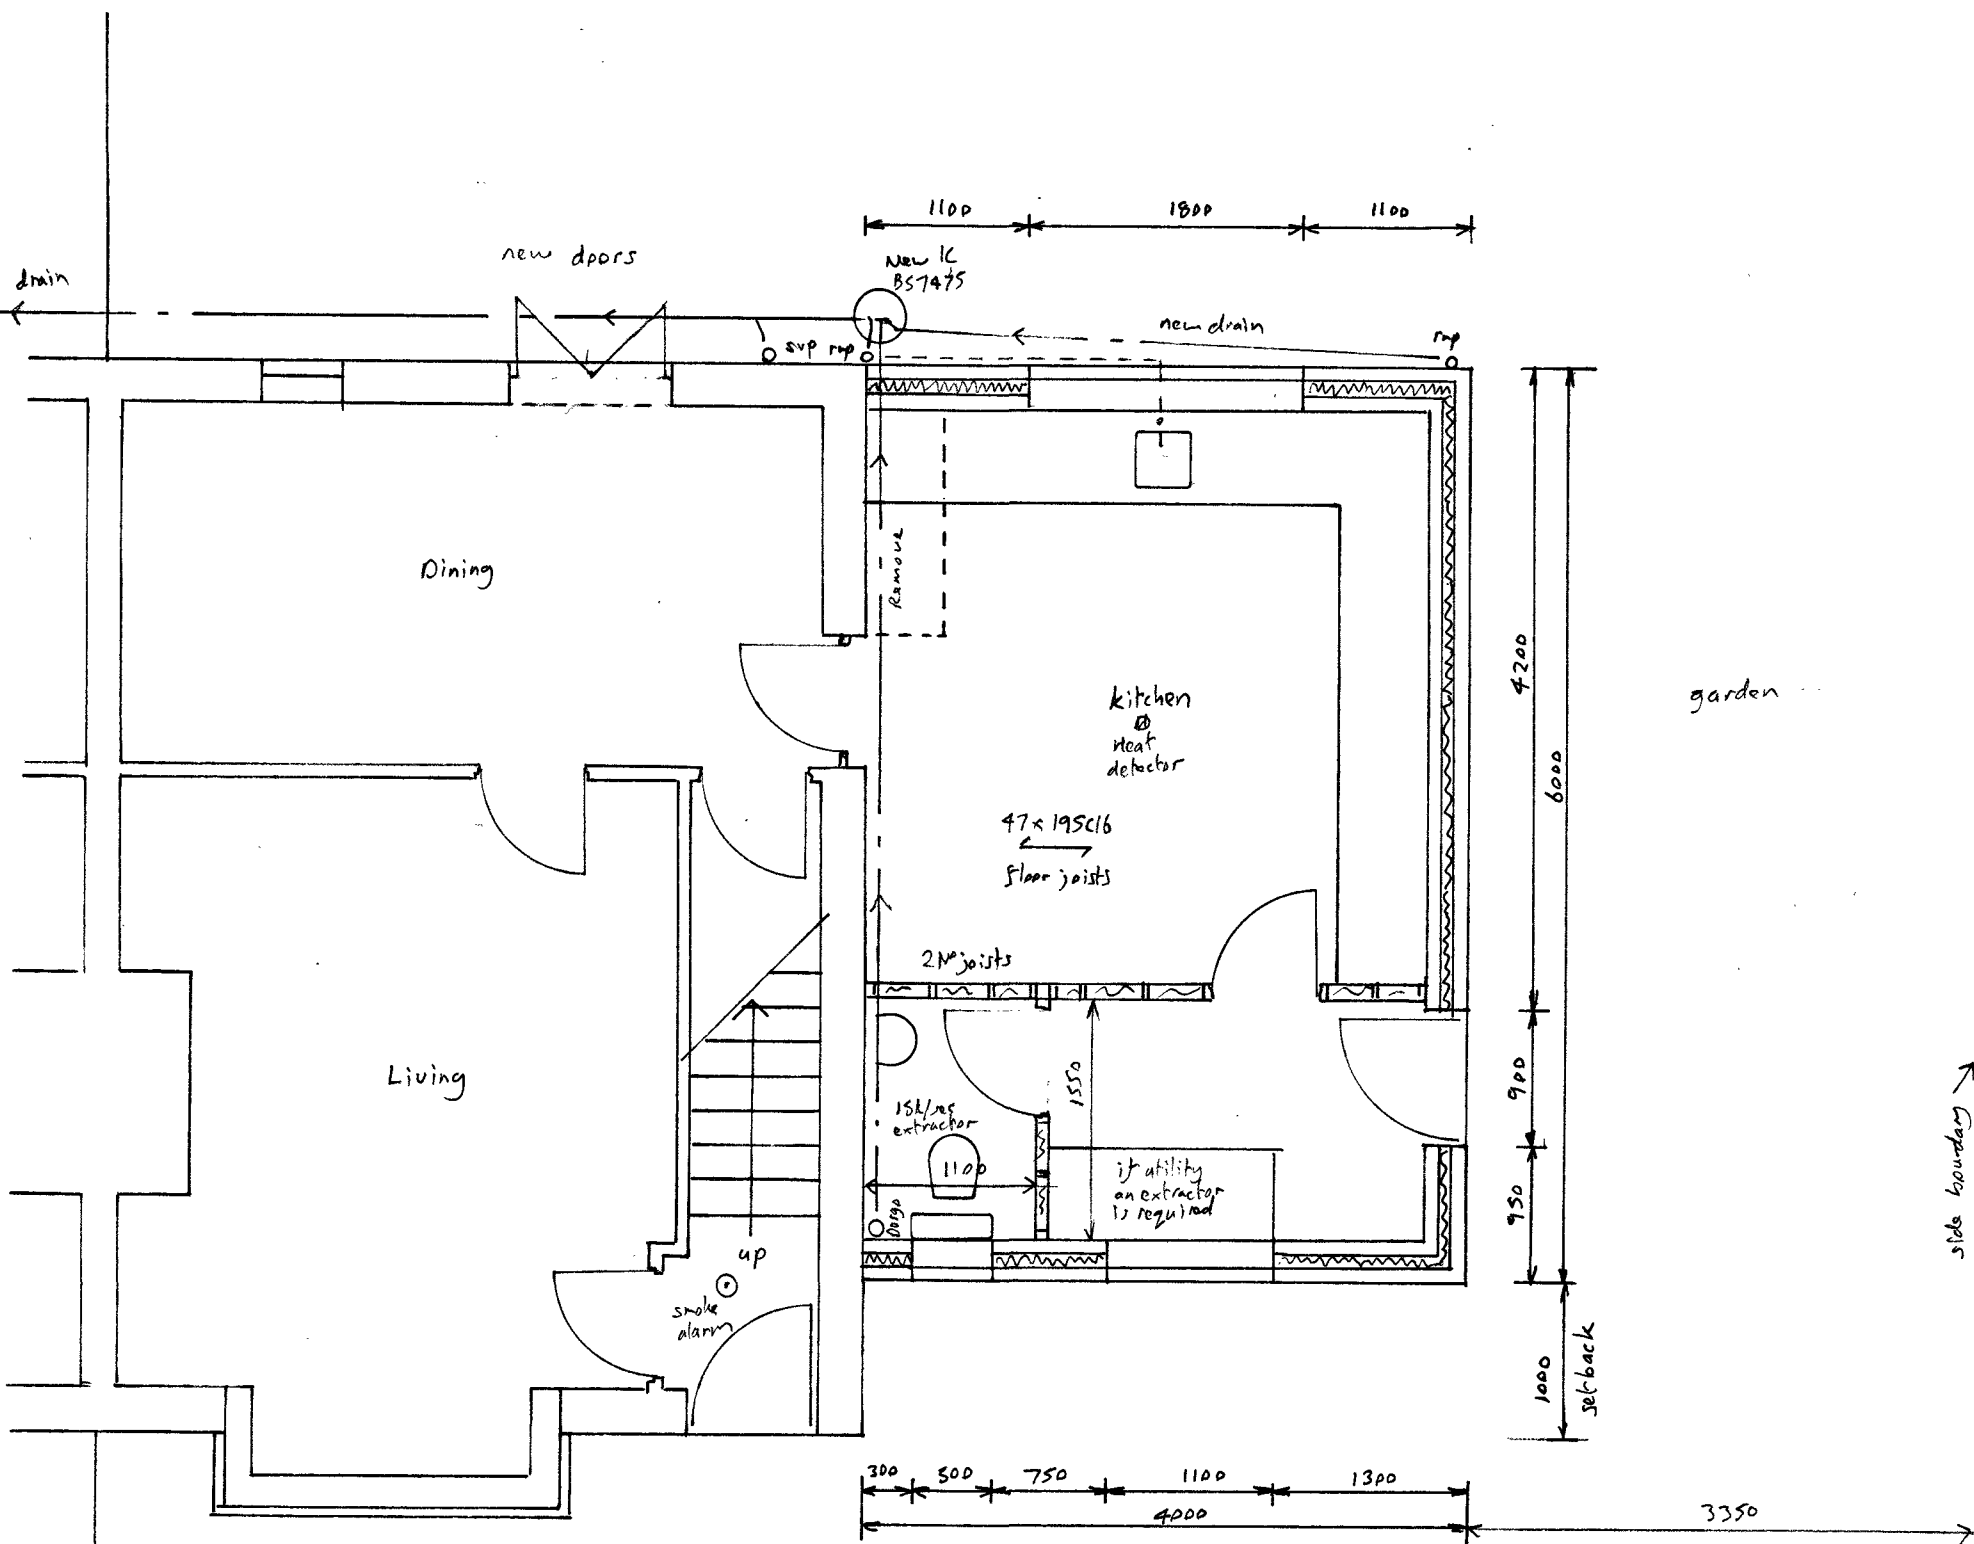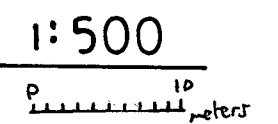

GROUND FLOOR

new pavings paving for of street parking space.


R.M. Blenkiron  
BA(Hons)Arch 07830291925

TOR AND CLIENT

Mrs Adele Foster  
36 Claremont Road  
Wrose  
ShIPLEY BD18 1PW

DRAWING

PROPOSED SIDE EXTENSION

 Scale  1:50 1:100 e A2

Date 28.7.2022

Drawing No 1207AF 02