


The copyright of the design remains with Agora Architects Ltd & may not be reproduced without written consent.  
 This drawing & design is for use solely in connection with this project ONLY & should only be used for its stated purpose.  
 All dimensions are to be checked on-site & the Agora Architects Ltd to be notified of any discrepancies.  
 Do not scale from this drawing for construction purposes.

**A1**


Notes:  
 Information:



**Annexe - Front Elevation**  
 Scale 1:100

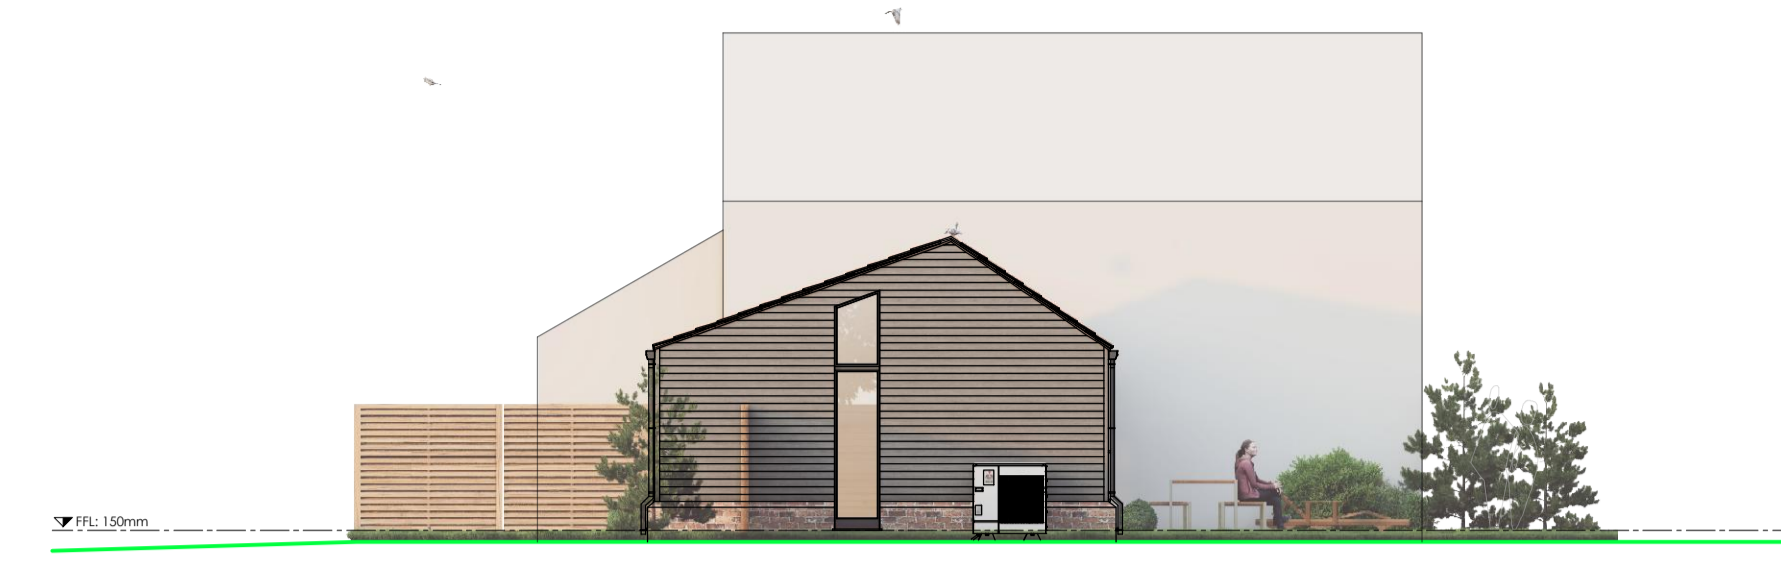


**Annexe - Side Elevation**  
 Scale 1:100

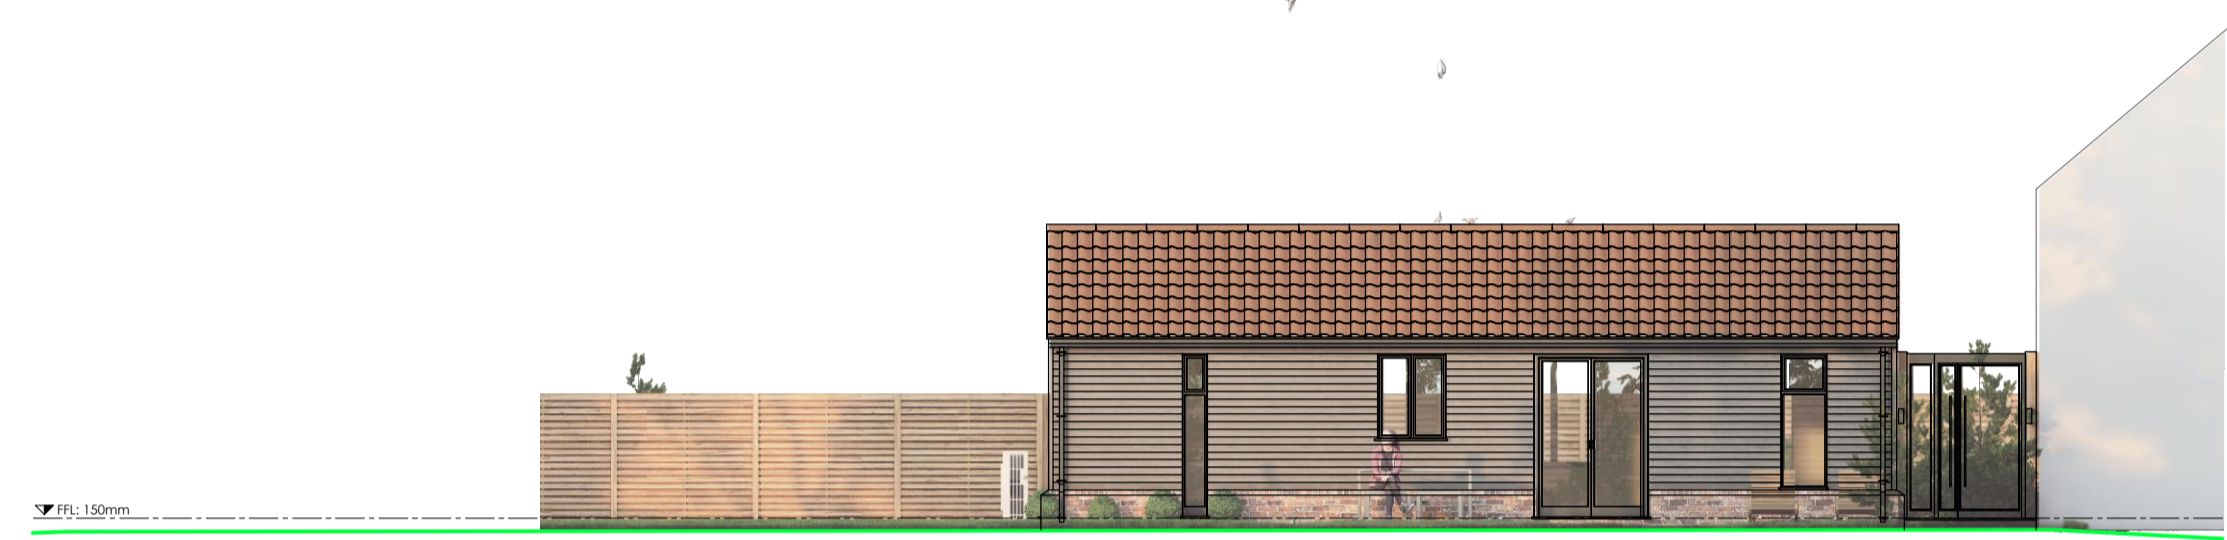


**Annexe - Rear Elevation**  
 Scale 1:100



**Annexe - Side Elevation**  
 Scale 1:100

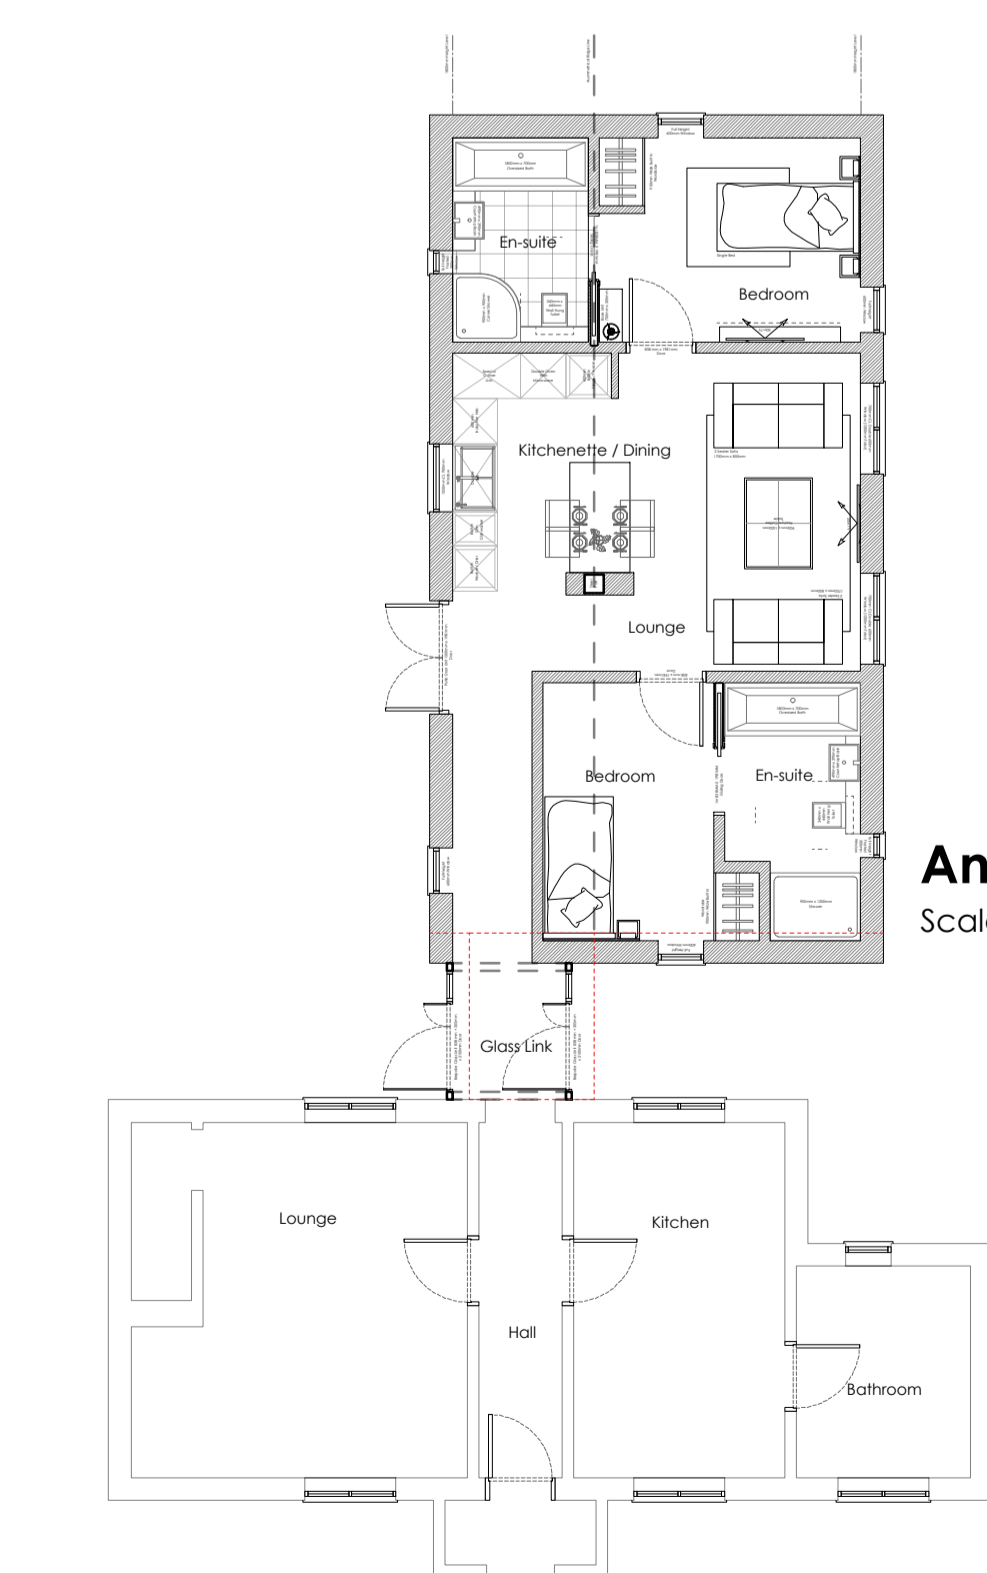

**Annexe - GF Plan**  
 Scale 1:100

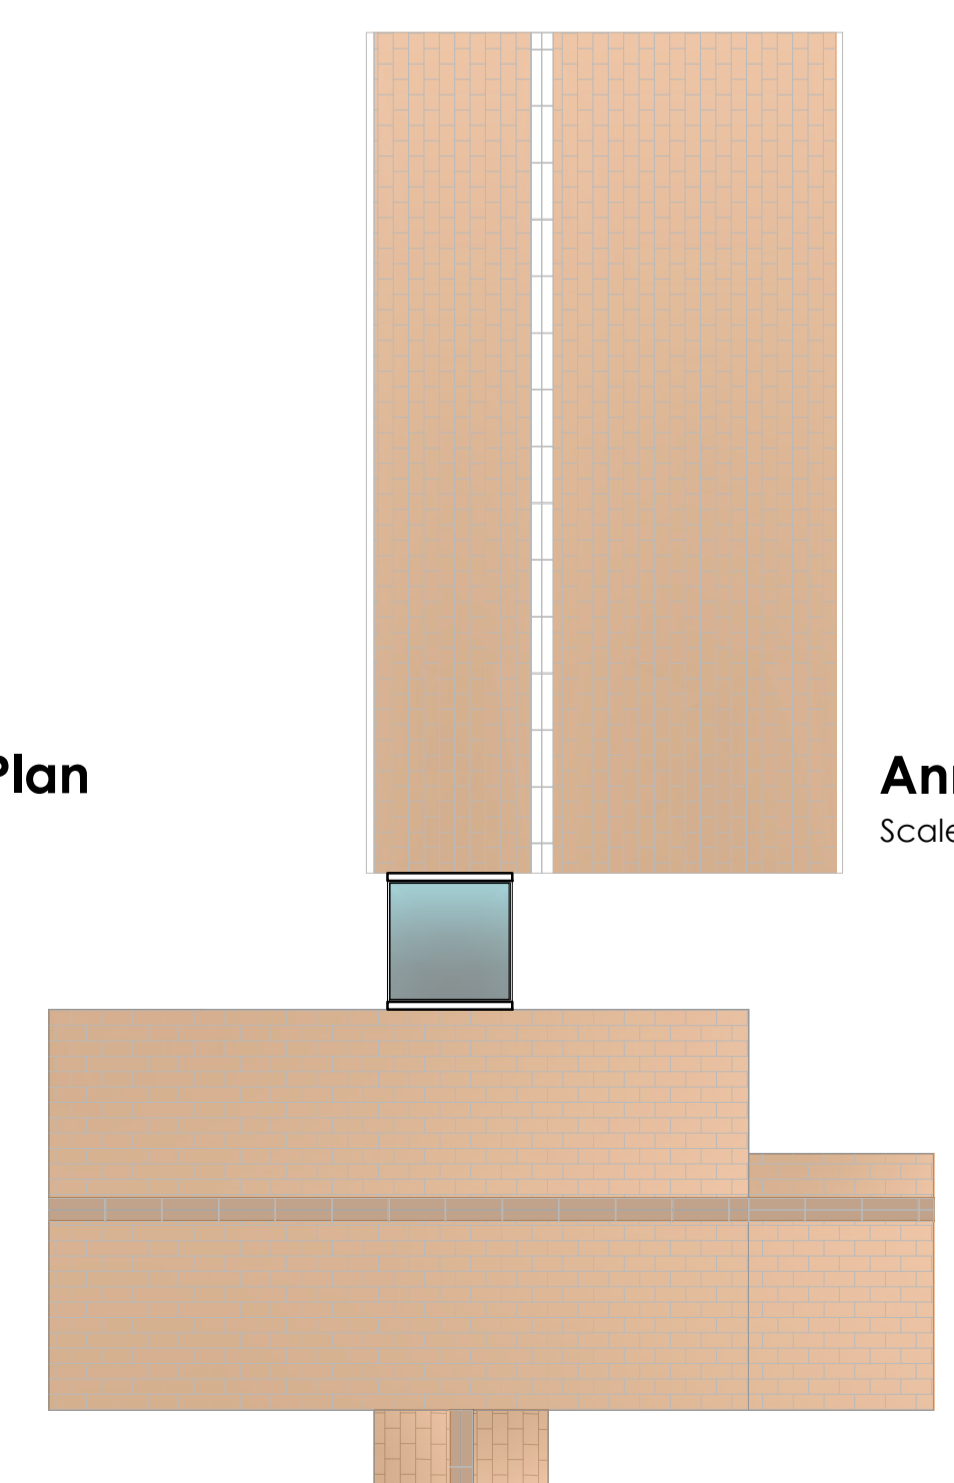

**Annexe - Roof Plan**  
 Scale 1:100

**Proposed Site Plan**  
 Scale 1:200



P10	02.22	AJB	Revised Bedroom Design
P9	02.22	AJB	Updated Access Design
P8	02.22	AJB	Updated Design
P7	01.22	AJB	Updated Design
P6	03.21	AJB	Updated Design
P5	03.21	AJB	Updated Design
P4	01.21	AJB	Additional Detail Added
P3	12.20	AJB	Planning Issue
P2	11.20	AJB	Revised Design
P1	10.20	AJB	First Issue (Concept)

Rev:	Date:	By:	Notes:

Scale 1:100	0mm	2000mm	4000mm	6000mm	8000mm
Scale 1:200	0mm	1000mm	2000mm	3000mm	4000mm
Scale 1:500	0mm	10000mm	20000mm	30000mm	40000mm

**AGORA ARCHITECTS**

Suva House, Attleborough, Norfolk,  
 NR17 2AE  
 Tel: 01953 456722  
[www.agoraarchitects.co.uk](http://www.agoraarchitects.co.uk)

Client: Agora Architects			
Project: Norwich Road, Tacolneston, NR16 1BY			
Title: Proposed Plans	Drawn By: AJB	Checked By: MF	
Series: PLANNING	Date: 10.20	Project Ref: 20-552	Drawing Code: 101
Rev: P10			

**RIBA**  
 Chartered Practice