

 
 
 
 

 
 
The copyright of the design remains with Agora Architects Ltd & may not be reproduced without written consent.
 This drawing & design is for use solely in connection with this project ONLY & should only be used for its stated purpose.
 All dimensions are to be checked on-site & the Agora Architects Ltd to be notified of any discrepancies.
 Do not scale from this drawing for construction purposes.

A1




Notes:

Key:

- Hardworks**
-  Patio / Pathway
TBC
- Softworks**
-  Private Garden Space
Grass
-  Gravel Bed
White/Gray non Resin Bound
-  Feature Planting
Species mix TBC
-  Hedging
Species mix TBC
-  Proposed Trees
Species mix TBC
- Other**
-  Planning Application: 2020/0514
Approved

All Information is for general guidance only, each plot is subject to site specific alterations and this plan should be used in conjunction with individual plot plans.

Rev:	Date:	By:	Notes:
P6	02.22	AJB	Updated Annexe Design
P5	10.21	AJB	Updated Parking Design
P4	04.21	AJB	Updated Red Line
P3	03.21	AJB	Updated Design
P2	12.20	AJB	Planning Issue
P1	10.20	AJB	First Issue (Concept)

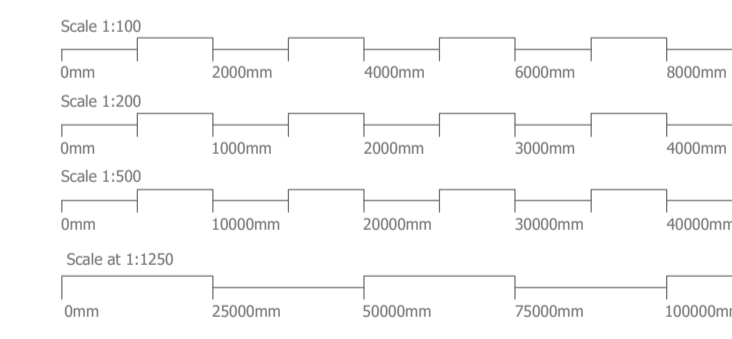


AGORA ARCHITECTS

Suva House, Attleborough, Norfolk,
 NR17 2AE
 Tel: 01953 456722
www.agoraarchitects.co.uk

Client: Agora Architects			
Project: Norwich Road, Tacolneston, NR16 1BY			
Title: Site Plans	Drawn By: AJB	Checked By: MF	
Series: PLANNING	Date: 12.20	Project Ref: 20-552	Drawing Code: 102 P6



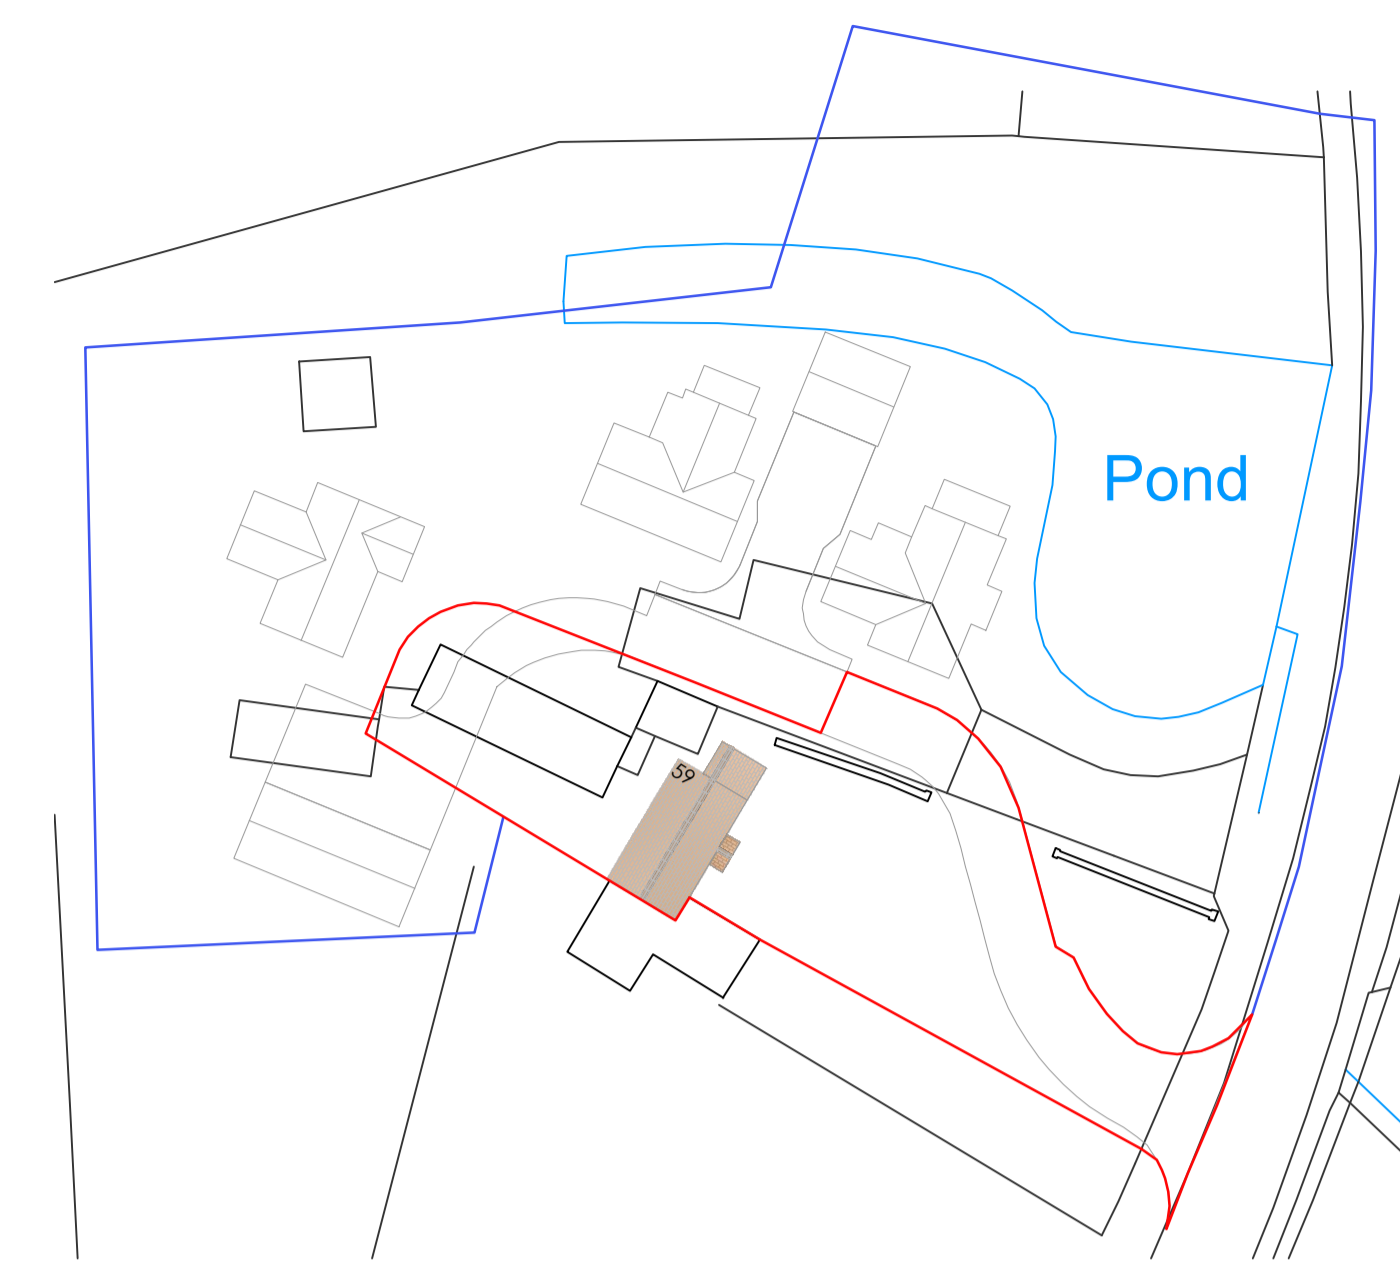Proposed Site Plan
 Scale 1:200



Existing Site Plan
 Scale 1:500