




N

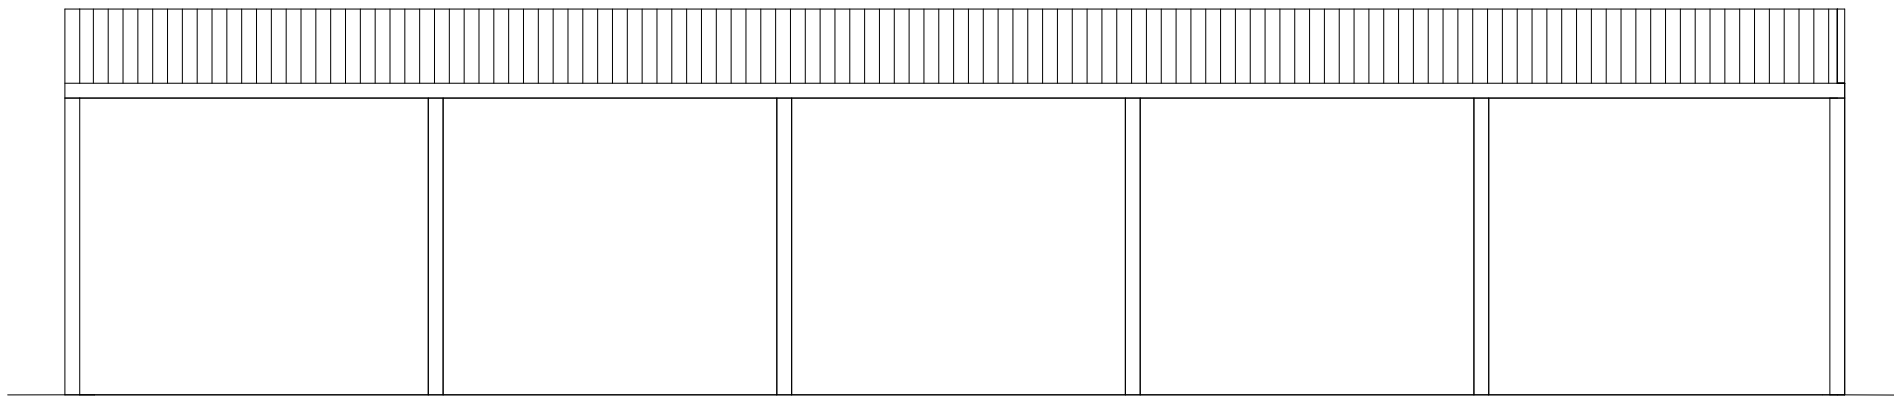

SOUTH ELEVATION

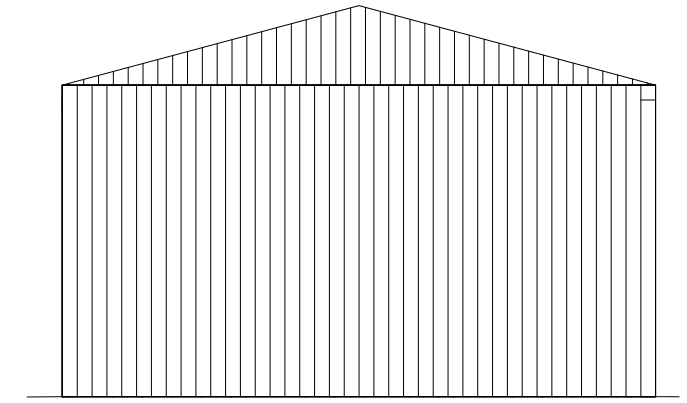


EAST ELEVATION

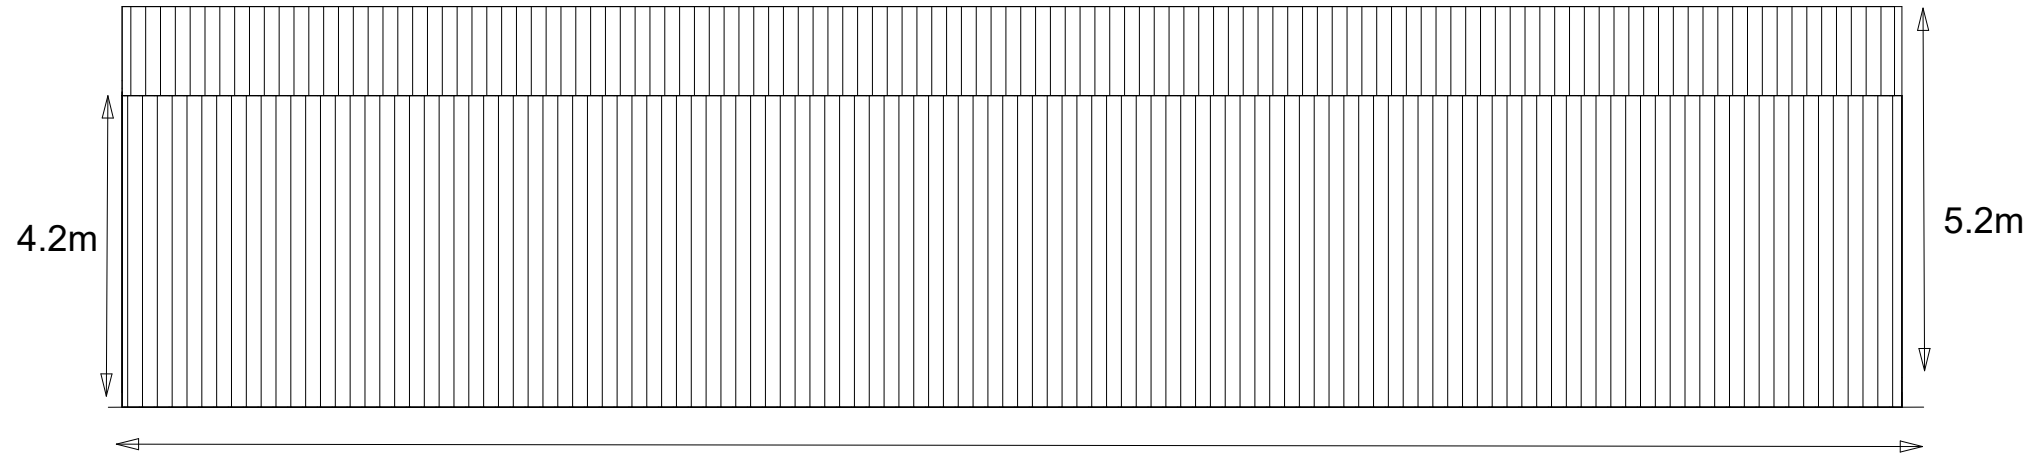


24m

NORTH ELEVATION

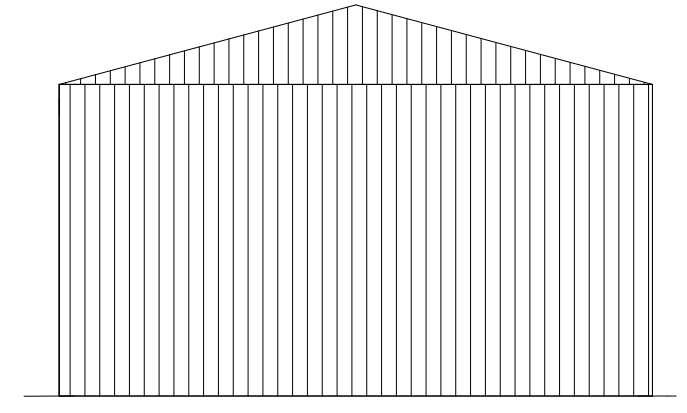

8m

WEST ELEVATION

 

24m

8m

Scale Bar - 1:100 at A3



Title: Proposed Elevations and Floor Plan
Site: Donnington Brewery
Client: Mr J Arkell
Date: August 2022
Drawn By: LK
Drawing No: MAI01
Scale: 1:100 at A3