




Section A - A
(Scale 1:200)

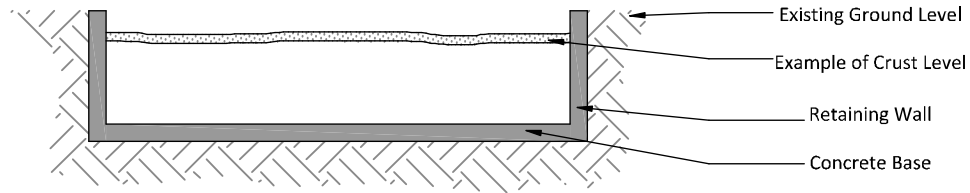

Section B - B
(Scale 1:200)

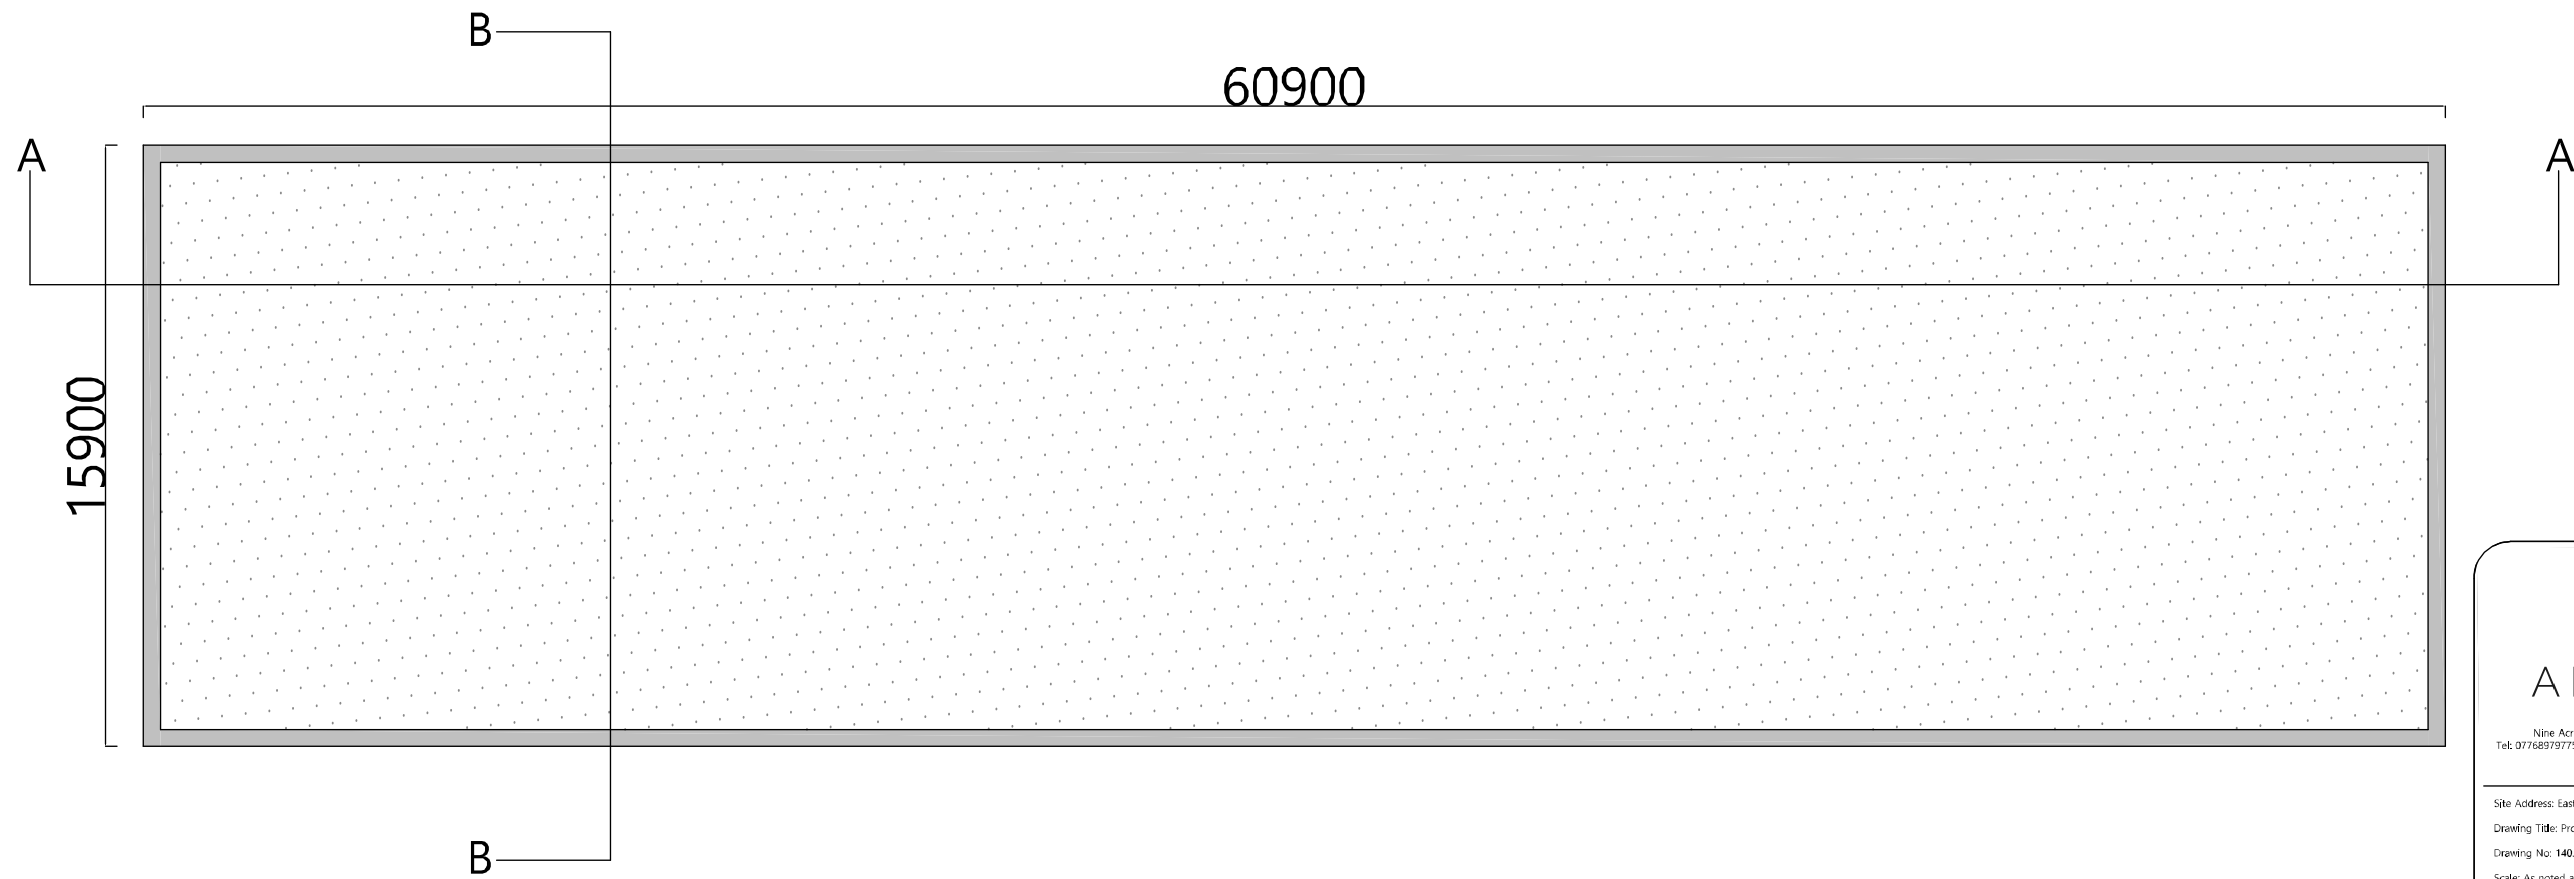

Floor Plan
(Scale 1:200)

 



A M Design

Nine Acres, Buntingford, Cambridgeshire, Ely, Cambridgeshire, Ely, Cambridgeshire, Ely
Tel: 07758373775 | Email: a.m.design@am-design.co.uk
Web: www.am-design.co.uk

Site Address: East Ash Farm, Bradworthy
Drawing Title: Proposed Plans
Drawing No: 140.21.004
Scale: As noted at @A3
Client: Ludwell A G & Son

Revisions:

Date: March 2022