




Totem Sign A - Elevations
Scale - 1:20

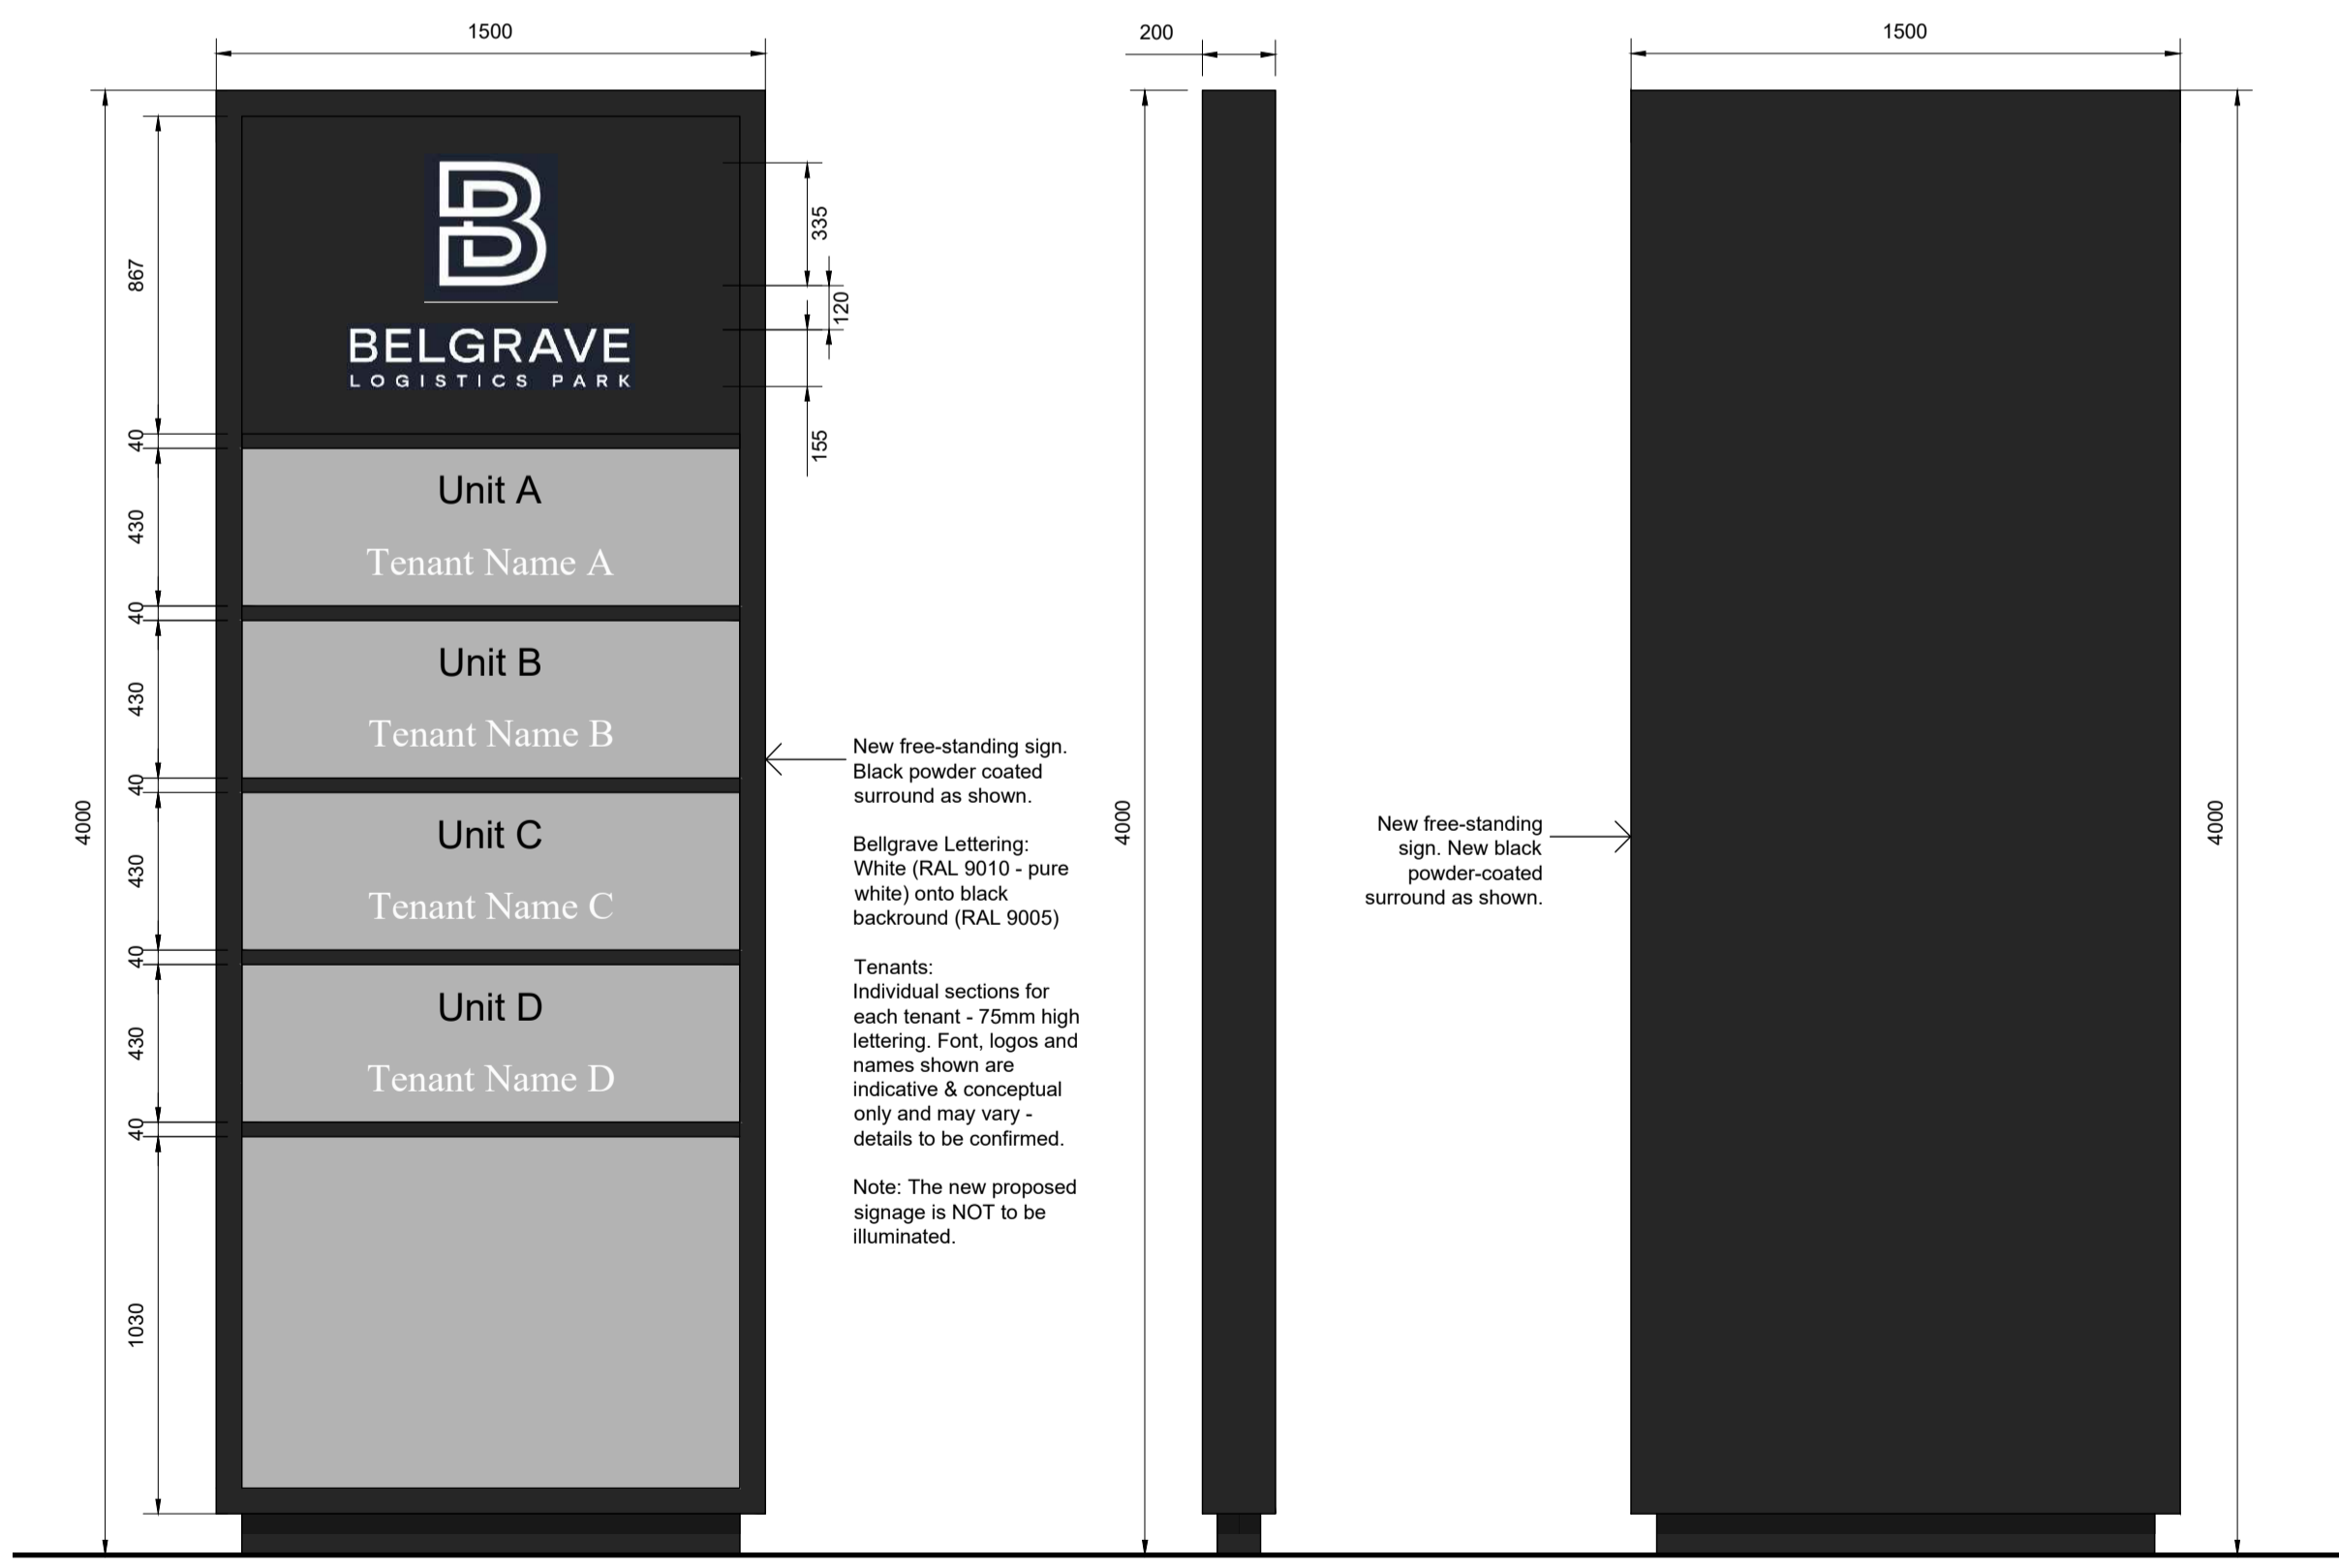

Totem Sign B - Elevations
Scale - 1:20

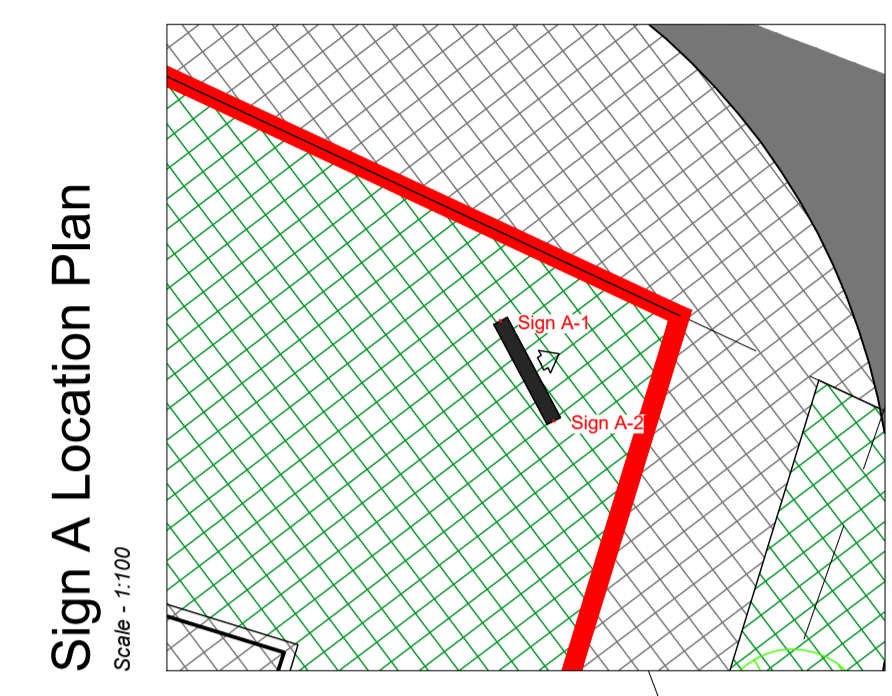


Sign A Location Plan
Scale - 1:100

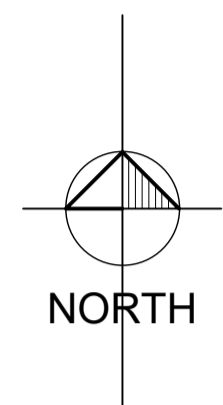


Totem Sign Setting Out		
COLUMN	Position X	Position Y
Sign A-1	272721.2903	660987.2681
Sign A-2	272721.9952	660985.9441
Sign B-1	272819.9075	660947.0869
Sign B-2	272819.4693	660945.6523

Setting out points for the signs are taken to the middle of the short sides

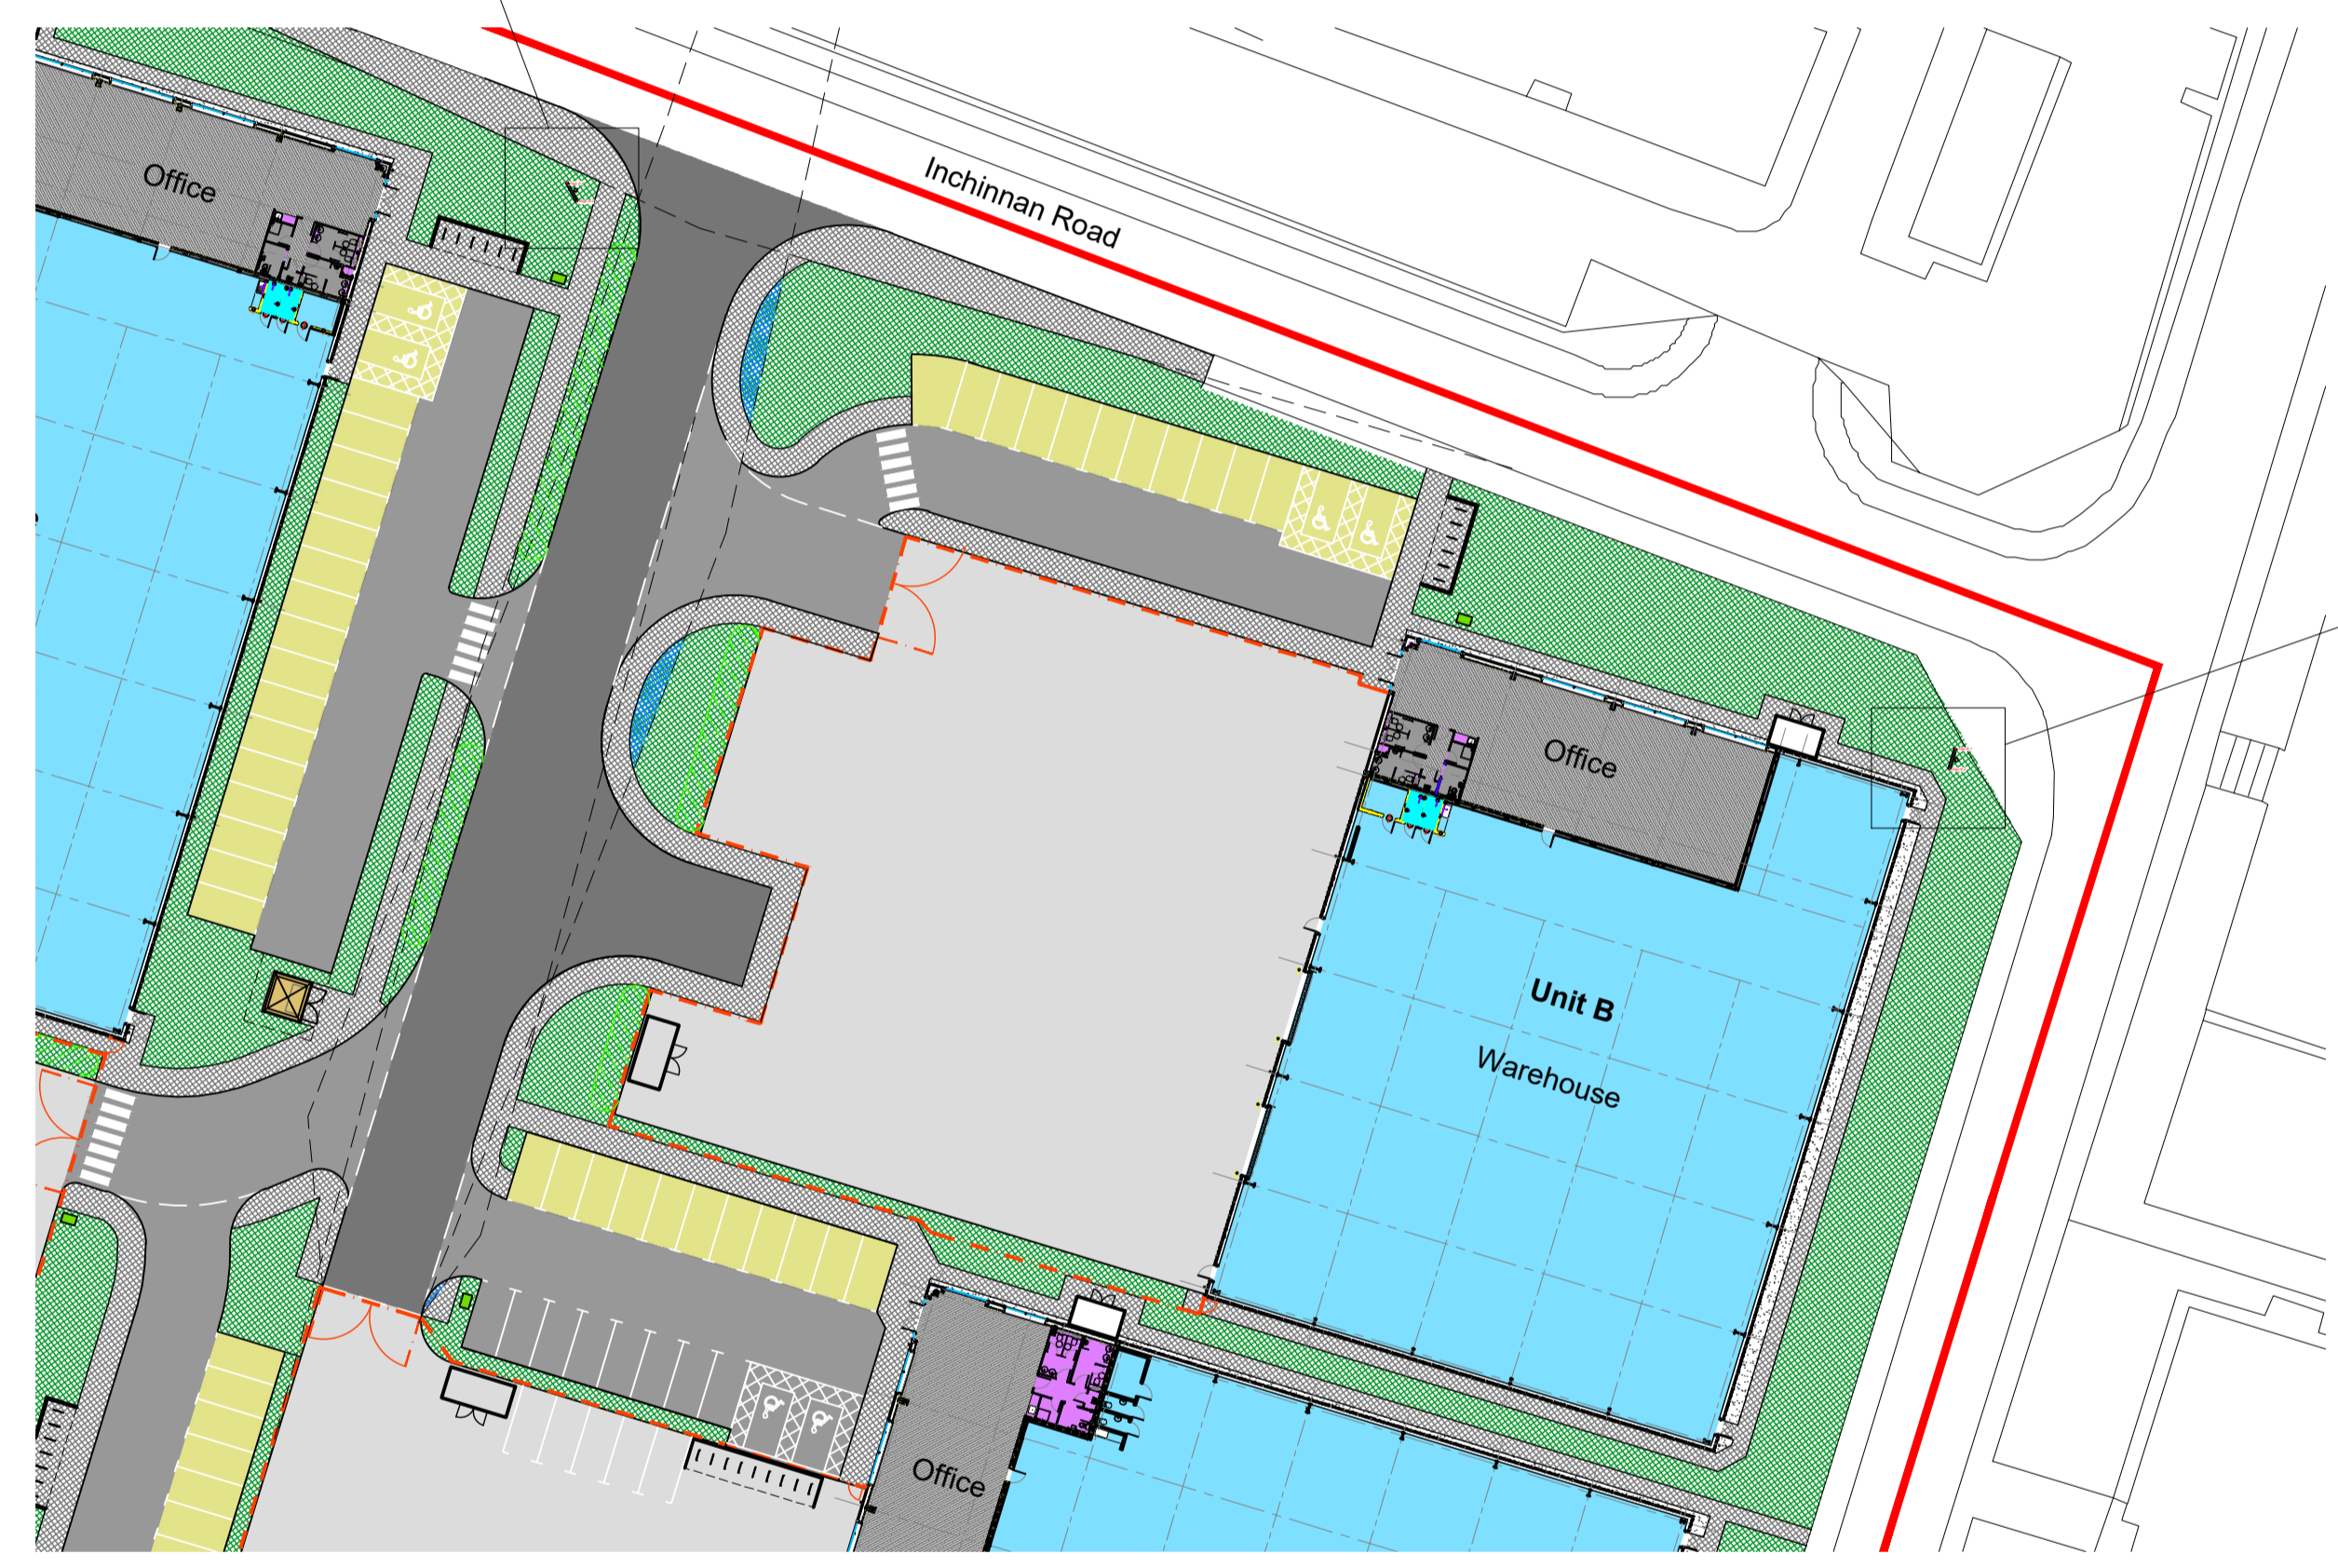

Part Site Plan
Scale - 1:500

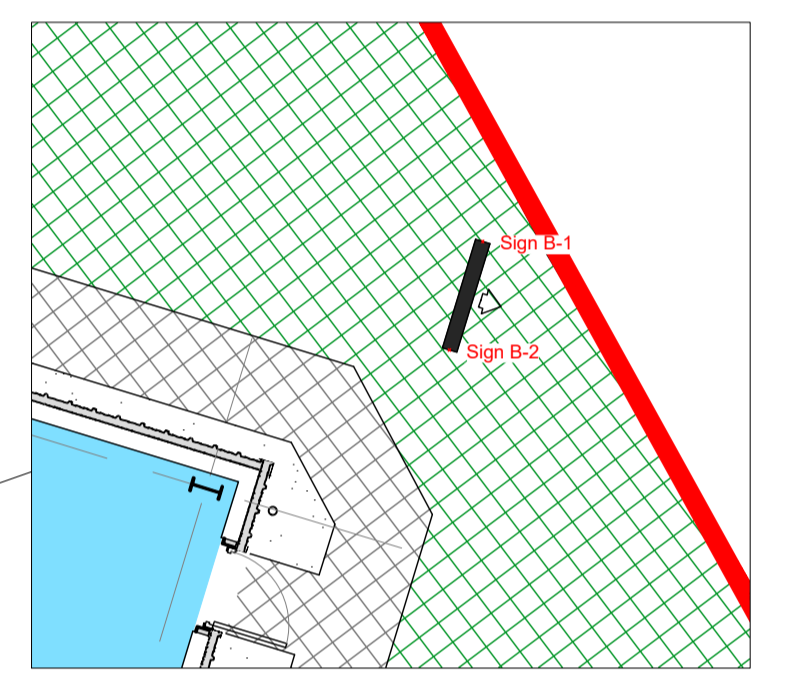

Sign B Location Plan
Scale - 1:100


B	Amended per KPG comments	13.07.22	GW	SS
A	First issue for review	24.06.22	GW	SS
rev	description	date	by	checked

DO NOT SCALE. Use figured dimensions only. All dimensions, spot levels and drainage positions to be checked on site by Contractor prior to construction. Any discrepancies to be reported back to Space Solutions. Drawings to be read & fully understood before work commences. **IF IN DOUBT ASK.**

Bishop House, 50 Carden Place,
Aberdeen, AB10 1UP
tel: +44(0)1224 218 500
www.spacesolutions.co.uk

FOR COMMENT ONLY

client	Knight Property Group	date	June 2022
address	Devro Site, Belgrave Street, Bellshill	drawn by	GW
		checked by	SS
title	Proposed Totem Signs	scale	As noted @ A1

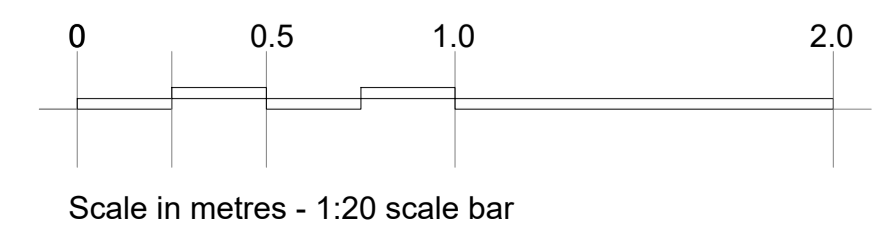

job number	220152	drawing no.	A_721	revision	B
------------	--------	-------------	-------	----------	---

© Copyright of Space Solutions (Scotland) Ltd
Aberdeen | Dundee | Edinburgh | Glasgow | London