


Existing ground floor plan
Scale 1:50

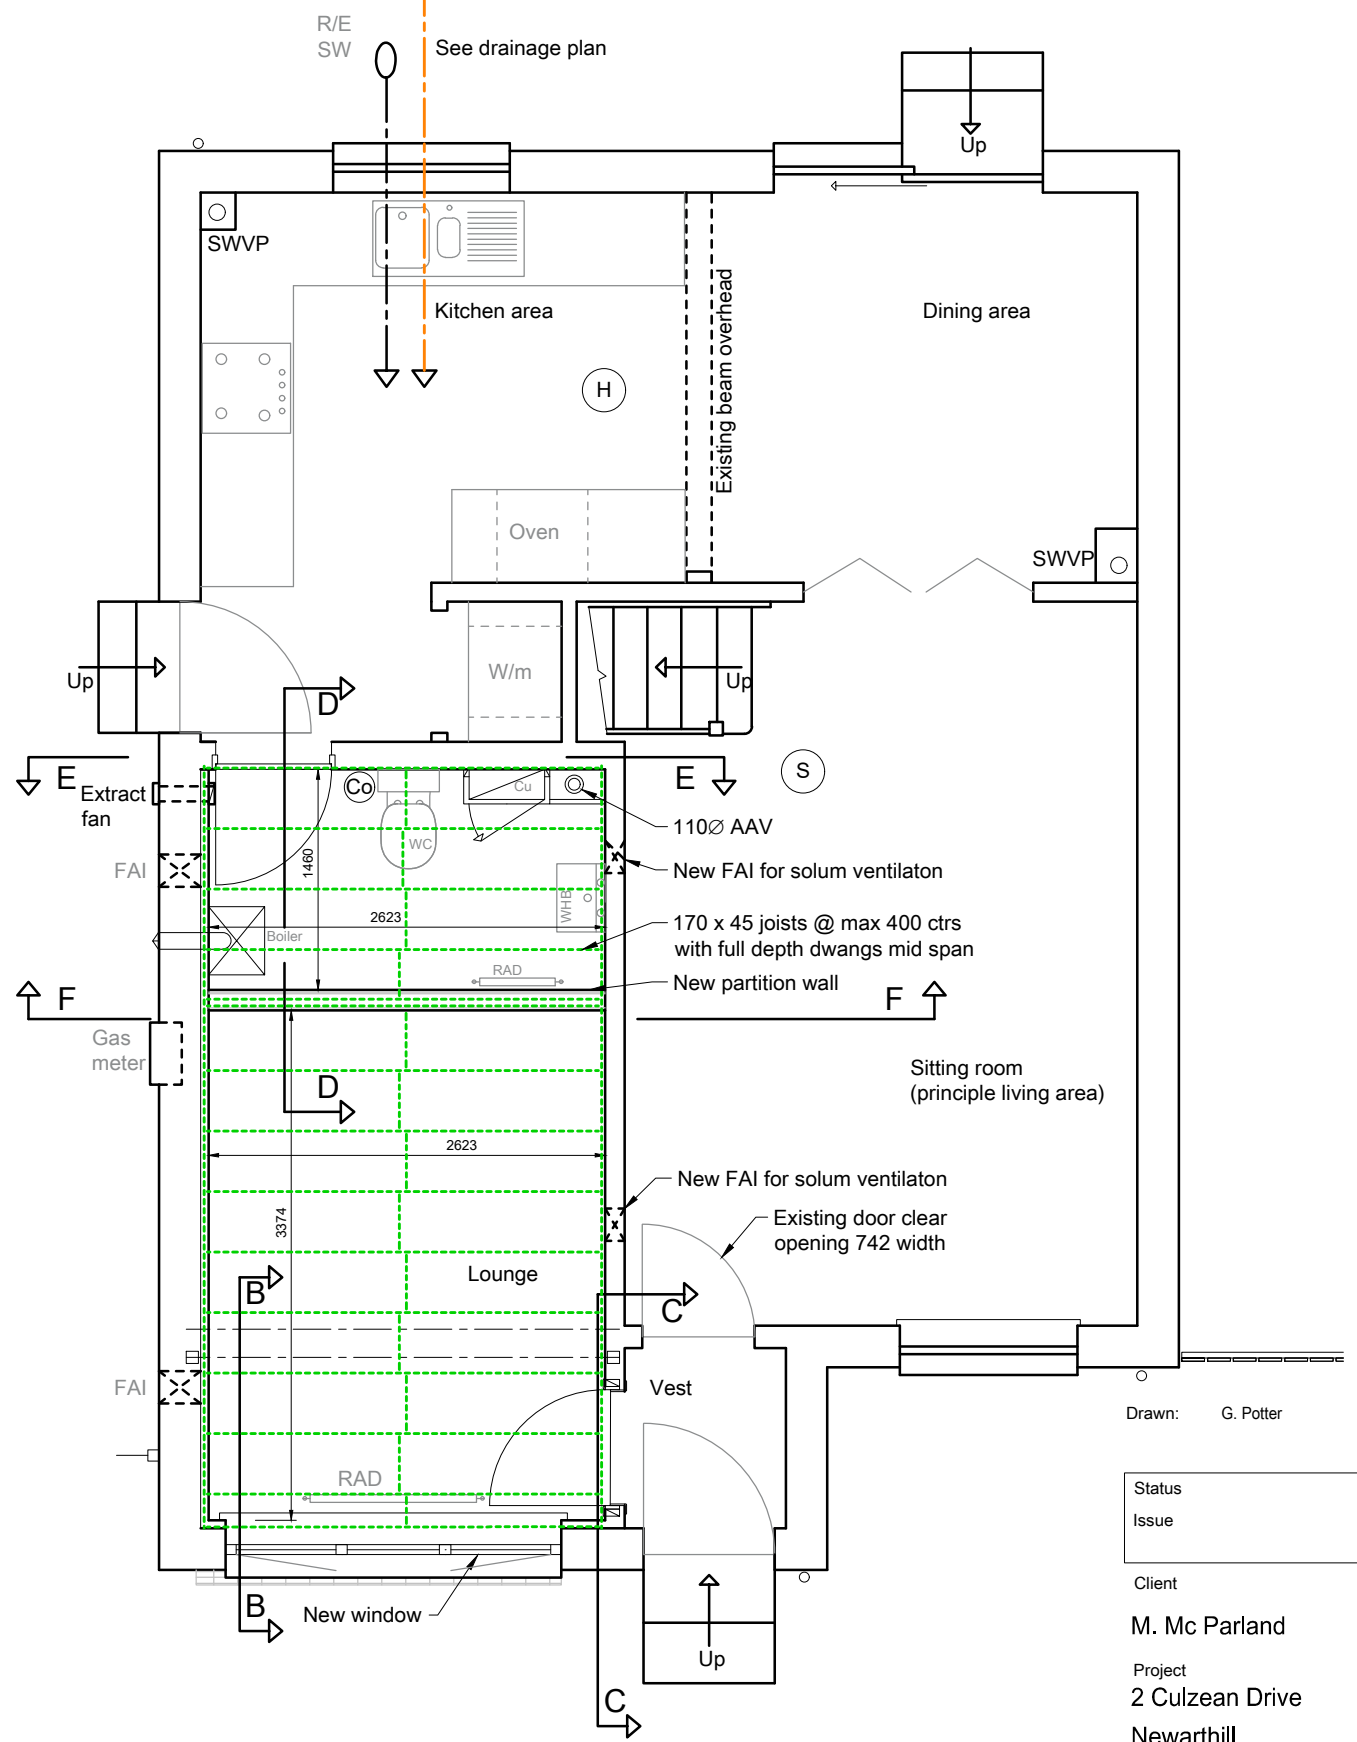


Proposed ground floor plan
Scale 1:50

Drawn: G. Potter Date: 01-08-22

Status
Issue

Client
M. Mc Parland
Project
2 Culzean Drive
Newarthill
ML1 5AS
Title
Existing and proposed ground floor plan

 

Job No.	Drawing No.	Revision No.
065	02	Zero
Scale: As shown @A3		
Lamont Potter Ltd. Civil & Structural Engineers 8 Wardrop Place, East Kilbride. G74 4DX Tel 0771 308 1597 email guspotter@lamontpotter.com		