


Existing first floor plan.  
 No change to internal first floor layout  
 Scale 1:50

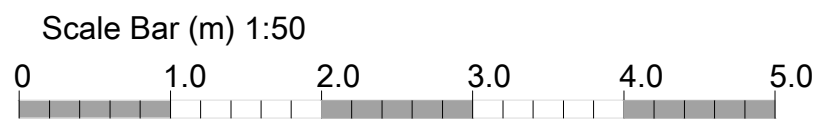

Drawn: G. Potter      Date: 01-08-22

Status
Issue

Client  
 M. Mc Parland

Project  
 2 Culzean Drive  
 Newarthill

ML1 5AS  
 Title  
 Existing and proposed first floor plan

Job No.	Drawing No.	Revision No.
065	03	Zero
Scale: As shown @A3		

Lamont Potter Ltd. Civil & Structural Engineers  
 8 Wardrop Place, East Kilbride. G74 4DX  
 Tel 0771 308 1597  
 email guspotter@lamontpotter.com