

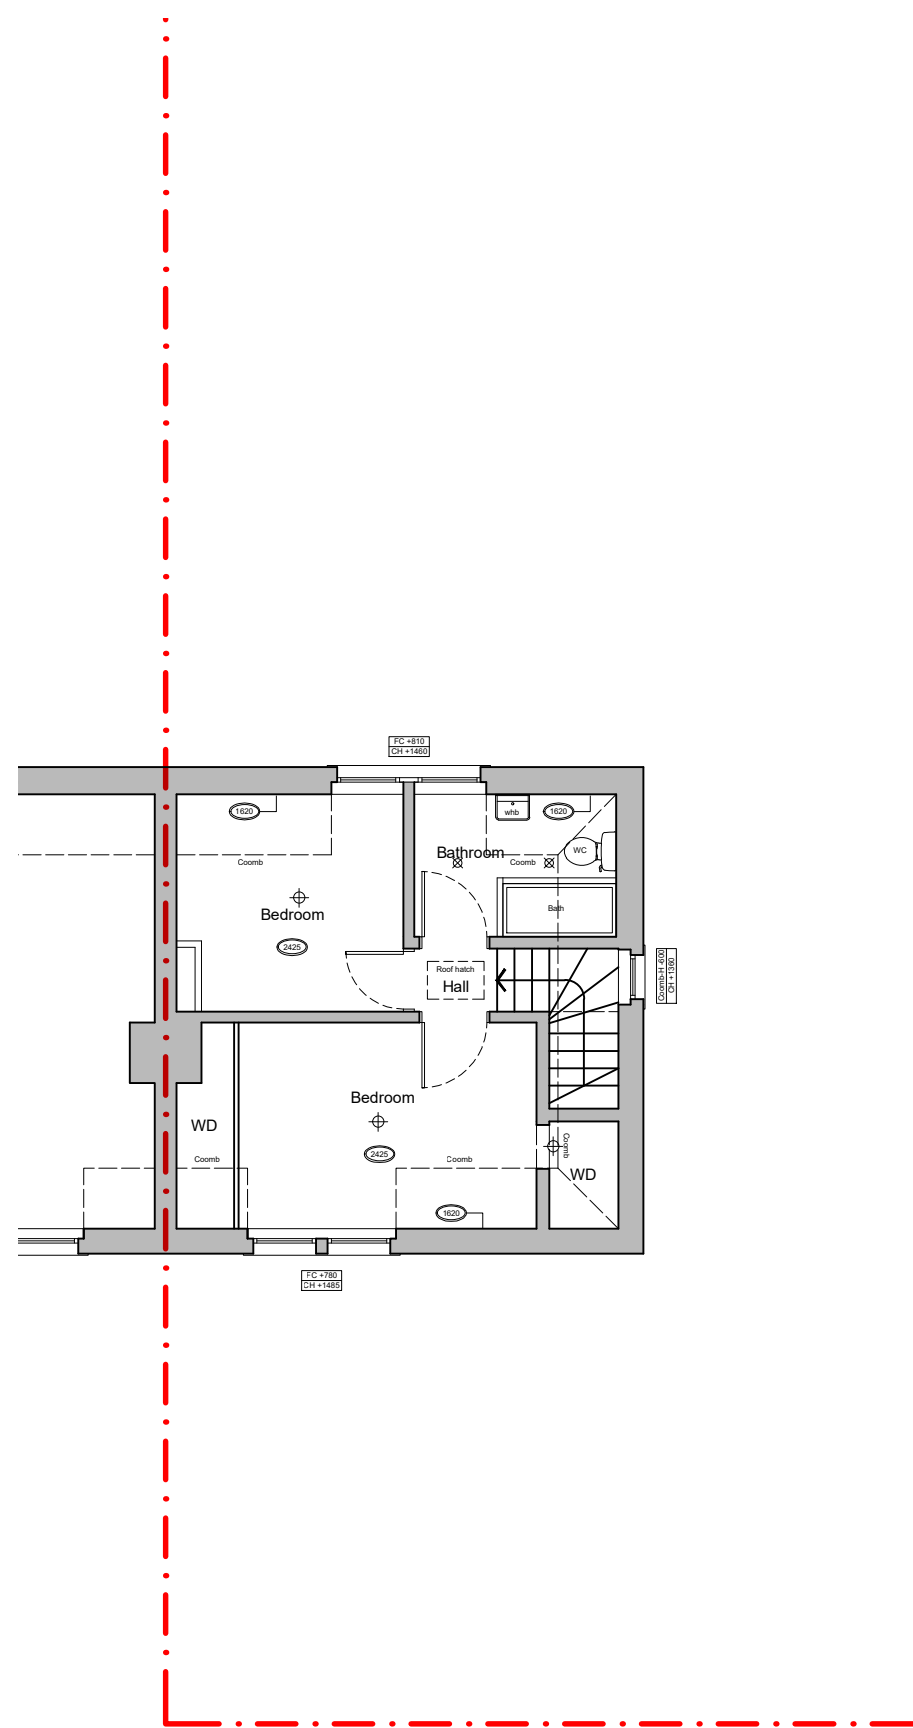
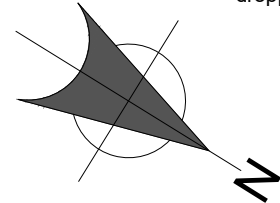


GA Ground Floor

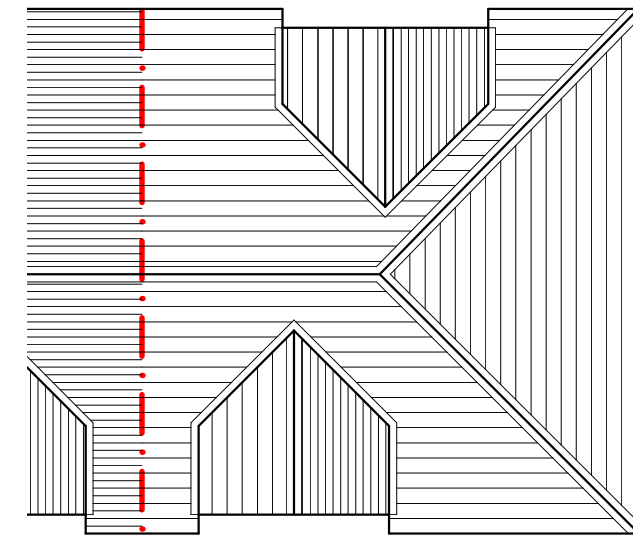

GA First Floor Plan

 

GA Roof Plan

Ace Designs (Scotland)
 Architectural Services
 177 Mill Road, Allanton, Shotts
 North Lanarkshire, ML7 5DD
 mobile (work) 07775 727772

PROJECT Internal Alterations & Rear Extension 51 Biggar Road Cleland	TITLE Existing GA Plans	SCALE 100	DRAWN MH	DATE July 22
		JOB No. 2205	DRG No. X02	REVISION -