



Front Elevation

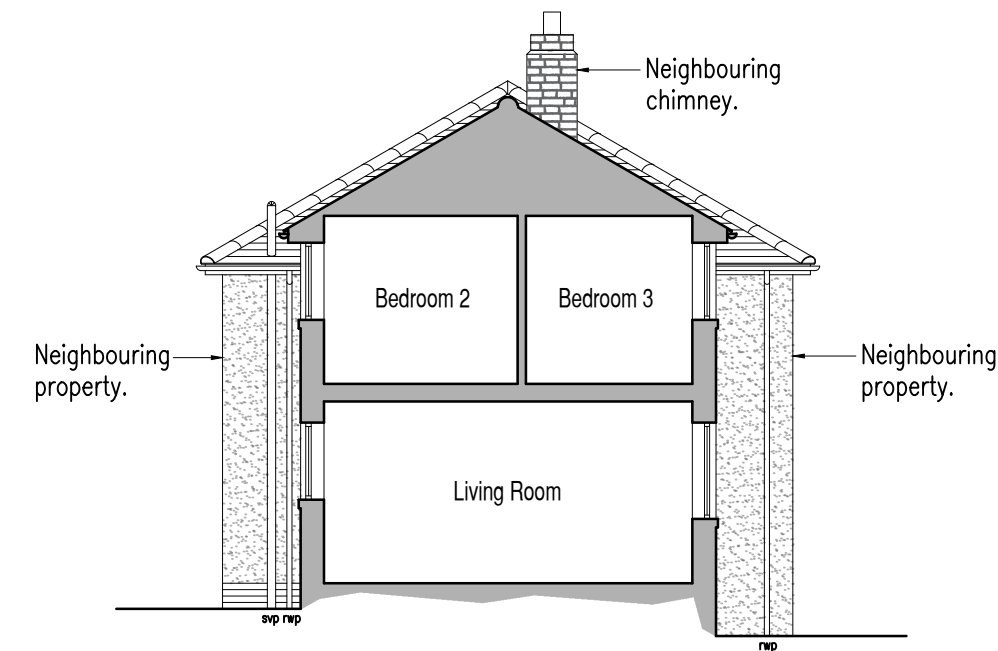

Sectional Elevation

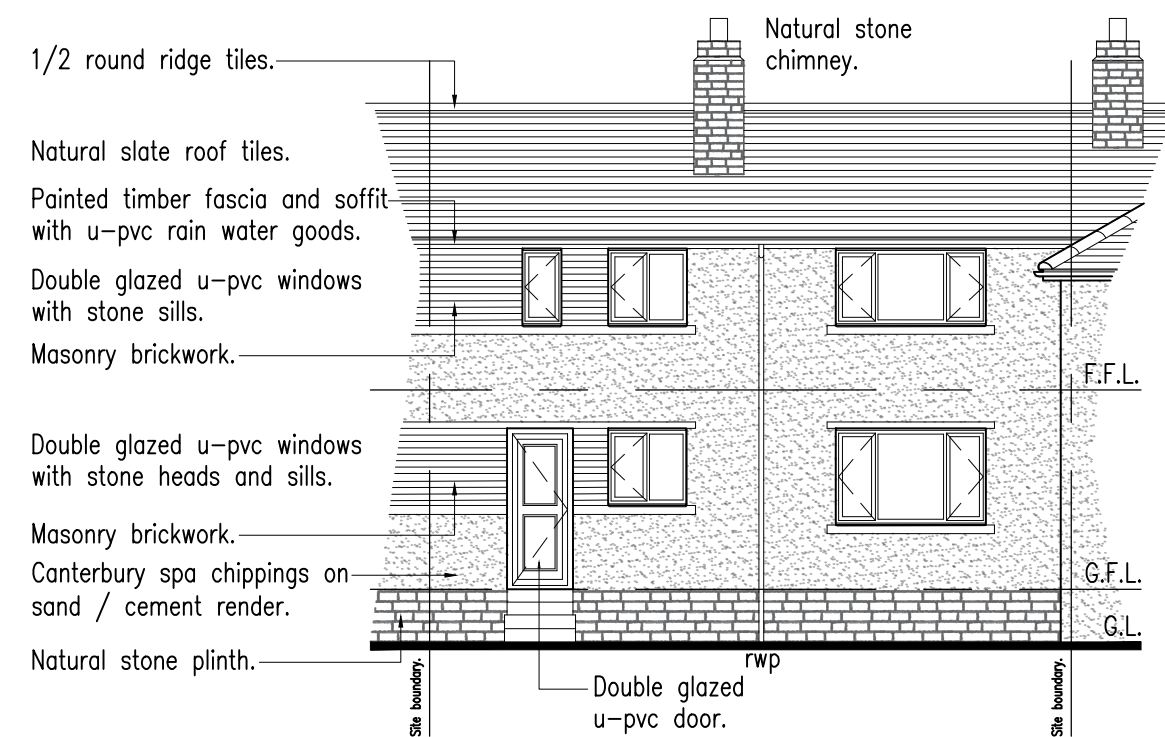

Rear Elevation

REV	DESCRIPTION	DATE
-----	-------------	------

PLANNING APPLICATION
EXISTING ELEVATIONS
3 SOUTH ROAD
CULLINGWORTH
BRADFORD
BD13 5DQ



SCALE: 1:100@A2 DWG No: J22009-02
DATE: 30/09/22 DRAWN BY: 159