
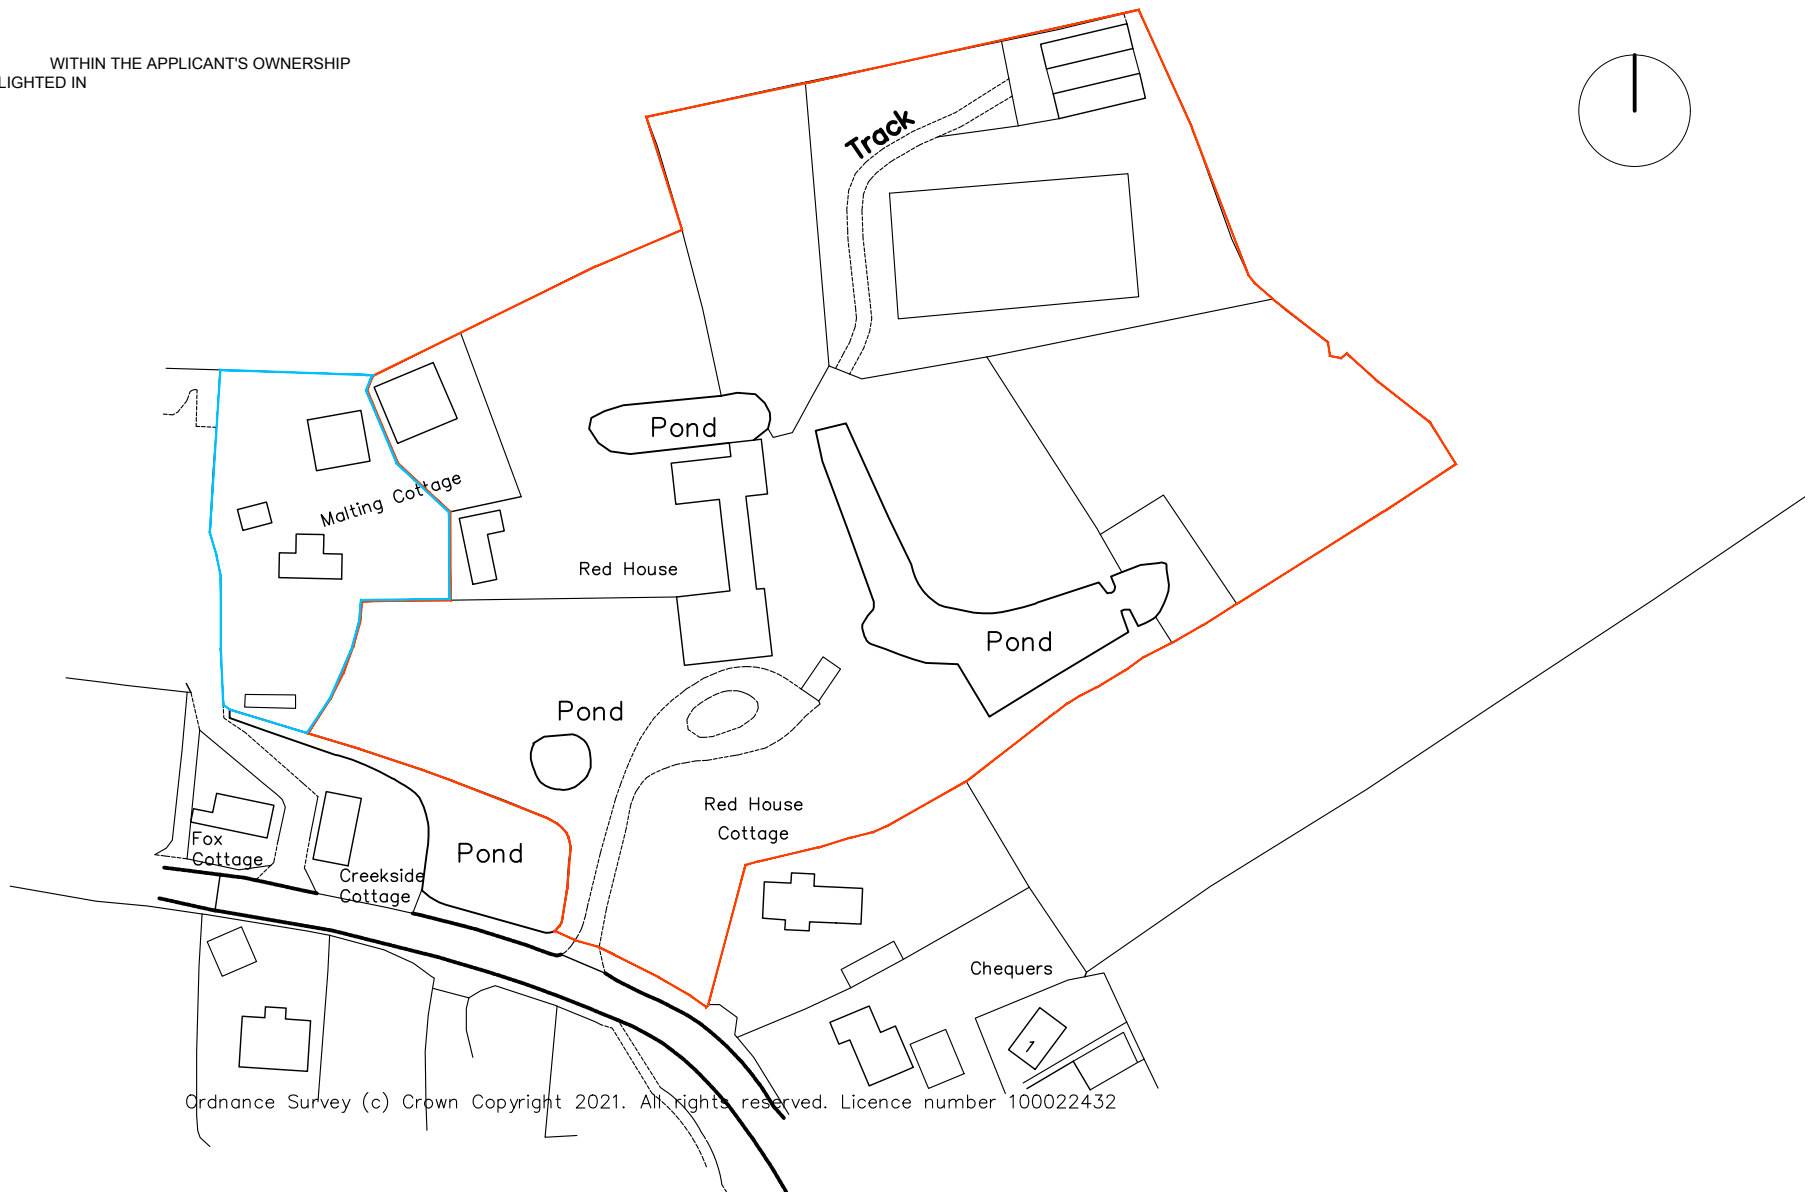


LAND WITHIN THE APPLICANT'S OWNERSHIP HIGHLIGHTED IN BLUE

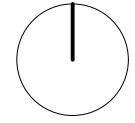

Ordnance Survey (c) Crown Copyright 2021. All rights reserved. Licence number 100022432

<p>CLIENT Mr &amp; Mrs Sheard</p>	<p>PROJECT NO. 2021/038</p>	<p>DRAWING No. 2021-009</p>	<p>PROJECT THE RED HOUSE, SHOP STREET, WORLINGWORTH, SUFFOLK, IP137HX</p>	<p>DESCRIPTION SITE PLAN</p>	<p>SCALE 1:1250 @ A4</p>	<p>DATE 03.01.2022</p>	<p>DRAWN BY WLP</p>	<p><b>ROB PEARCE ARCHITECTS</b> Rob Pearce Architects The Old Post Office Earl Soham Suffolk IP13 7RT Tel: 01728 685887 Email: rob.pearce@framroadband.com Website: www.robpearcearchitect</p>
---------------------------------------	---------------------------------	---------------------------------	---	----------------------------------	------------------------------	----------------------------	-------------------------	--