



EXISTING WEST ELEVATION @ 1:50 SCALE

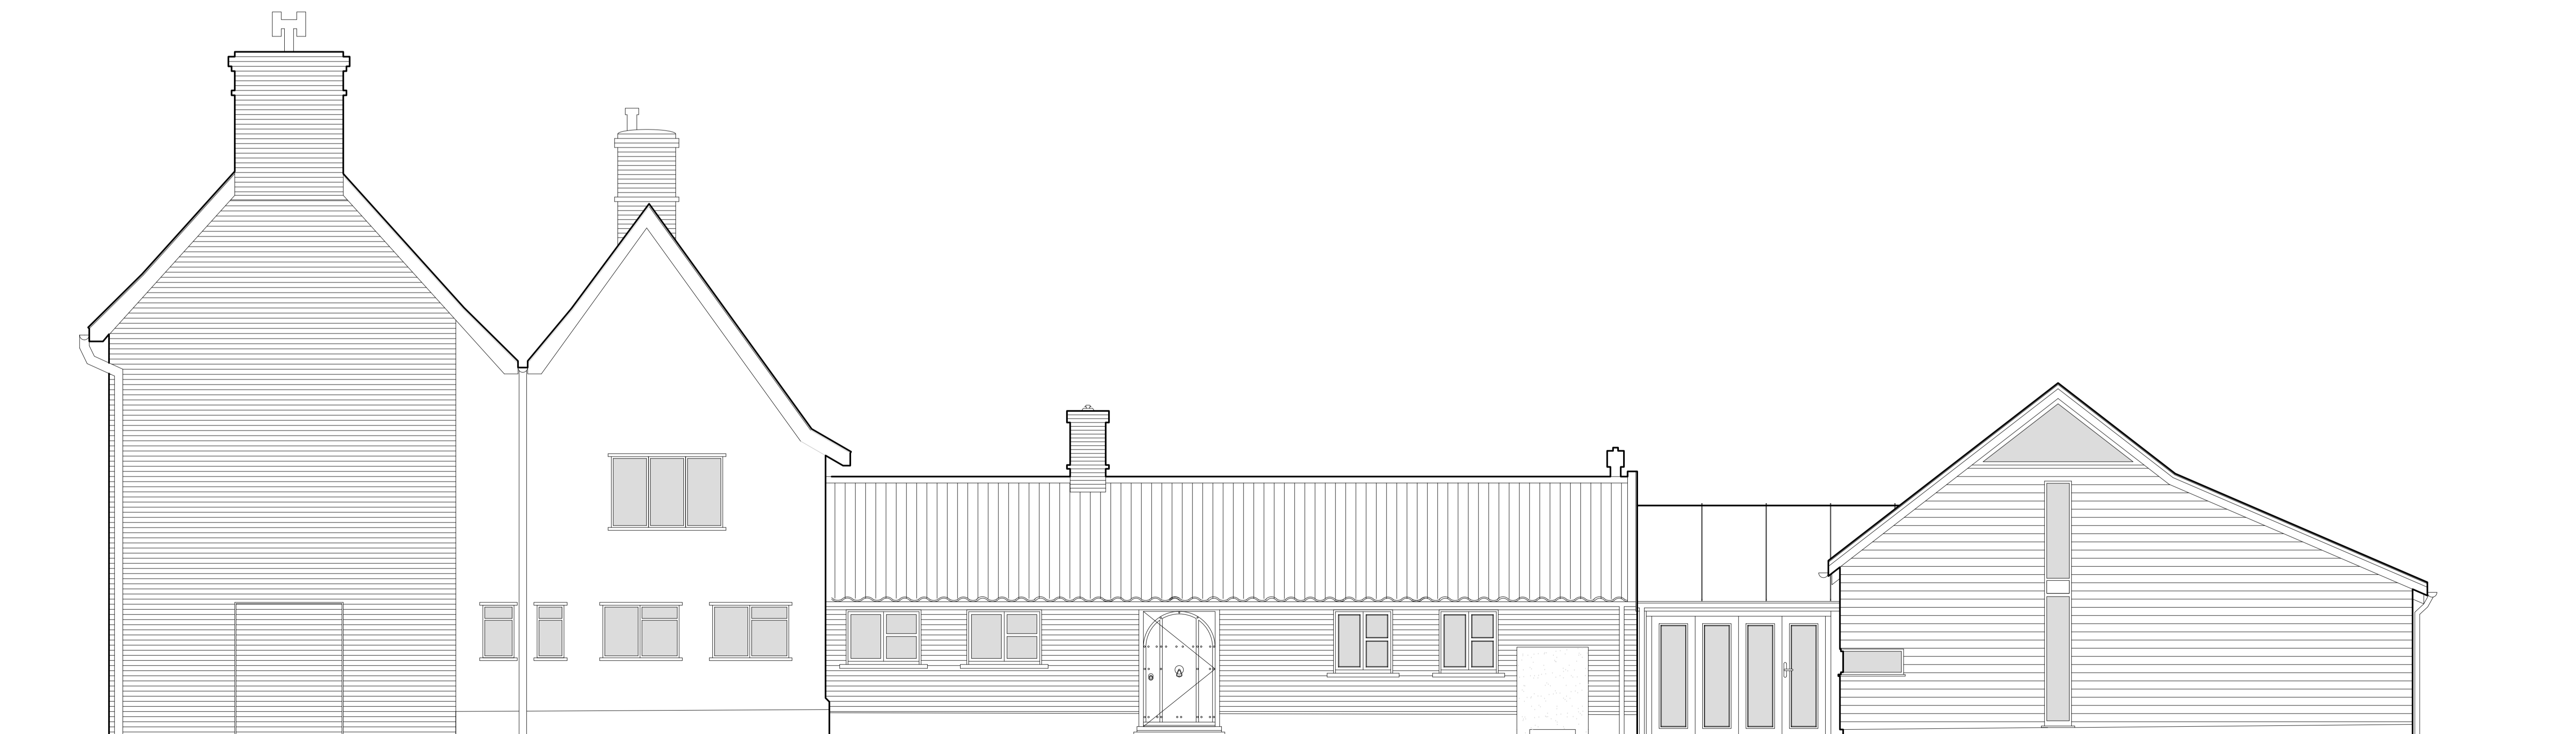

EXISTING EAST ELEVATION @ 1:50 SCALE

A1 original sheet size

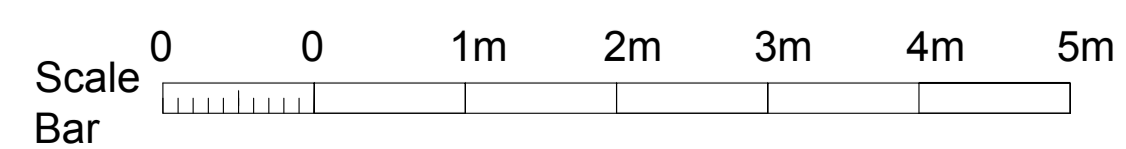

Rev.	Date	Amendment

CLIENT Mr & Mrs Sheard	PROJECT NO. 2021/038	DRAWING No. 2021-002	PROJECT THE RED HOUSE, SHOP STREET, WORLINGWORTH, SUFFOLK, IP137HX	DESCRIPTION Existing Elevations	SCALE 1:50 @ A1	DATE 03.11.2021	DRAWN BY WLP	ROB PEARCE ARCHITECTS <small>Rob Pearce Architects The Old Post Office East Street Suffolk IP13 7HT Tel: 01728 665887 Email: rob.pearce@framroadband.com Website: www.robpearcearchitect</small>
---------------------------	-------------------------	-------------------------	--	------------------------------------	--------------------	--------------------	-----------------	---