



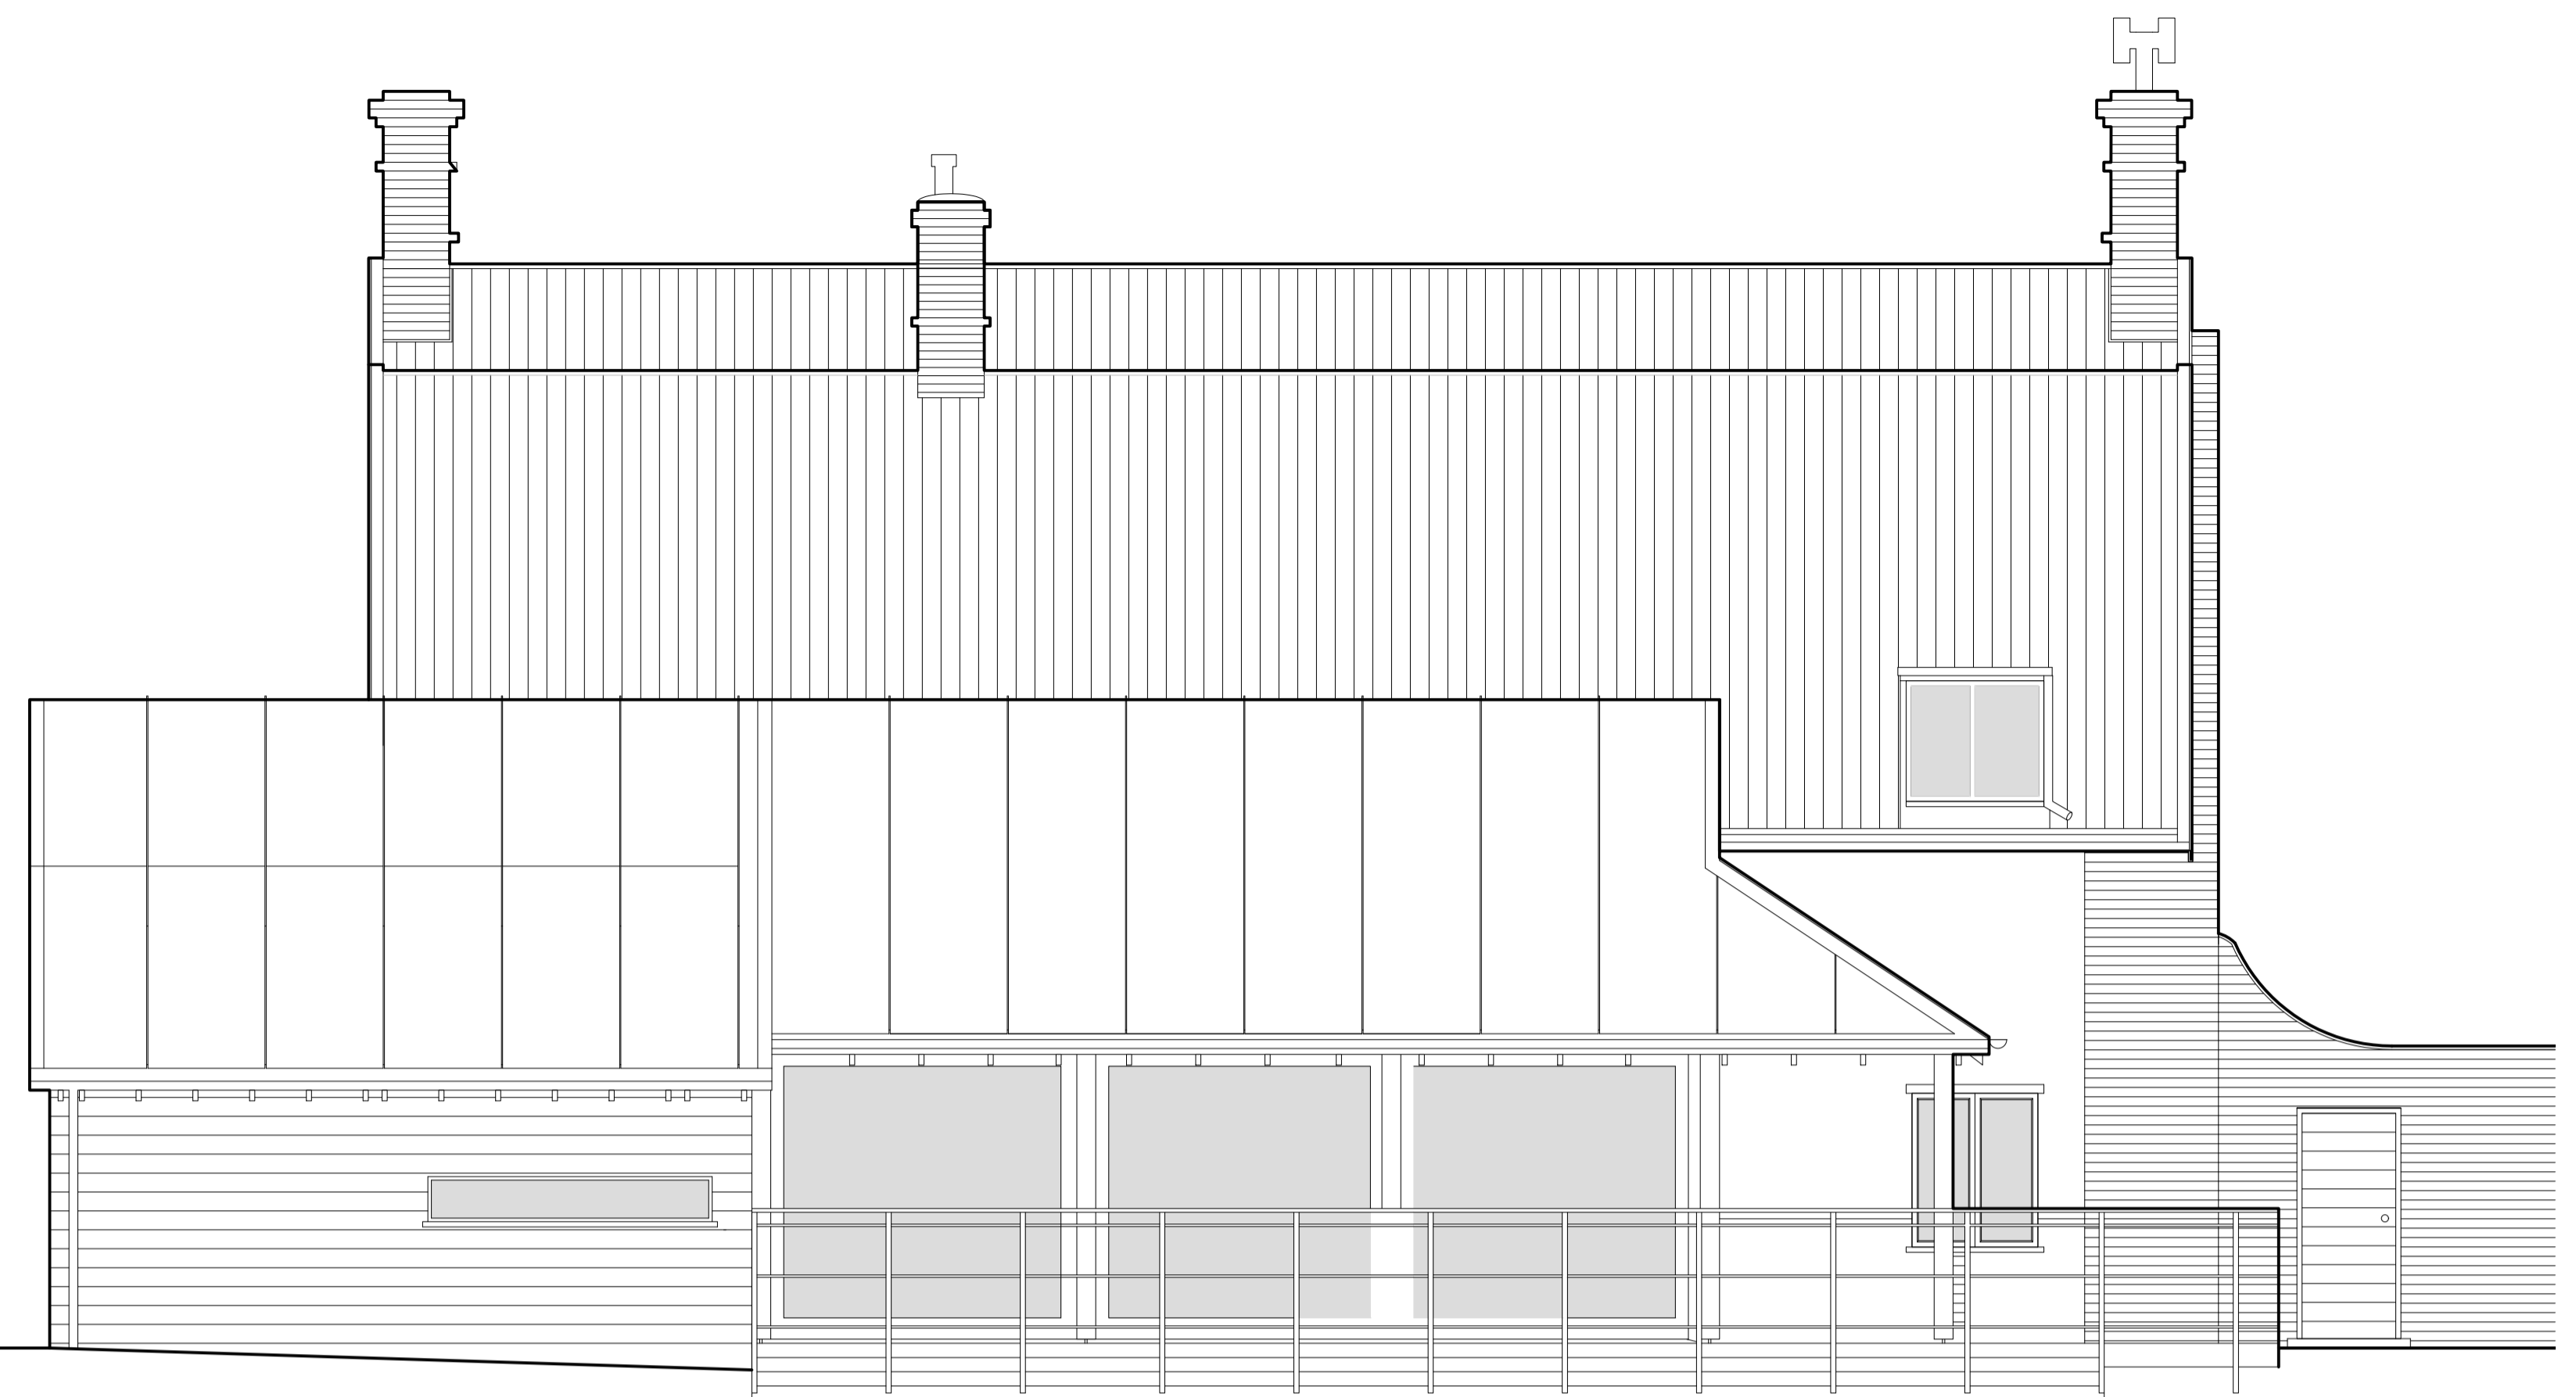


EXISTING SOUTH ELEVATION @ 1:50 SCALE

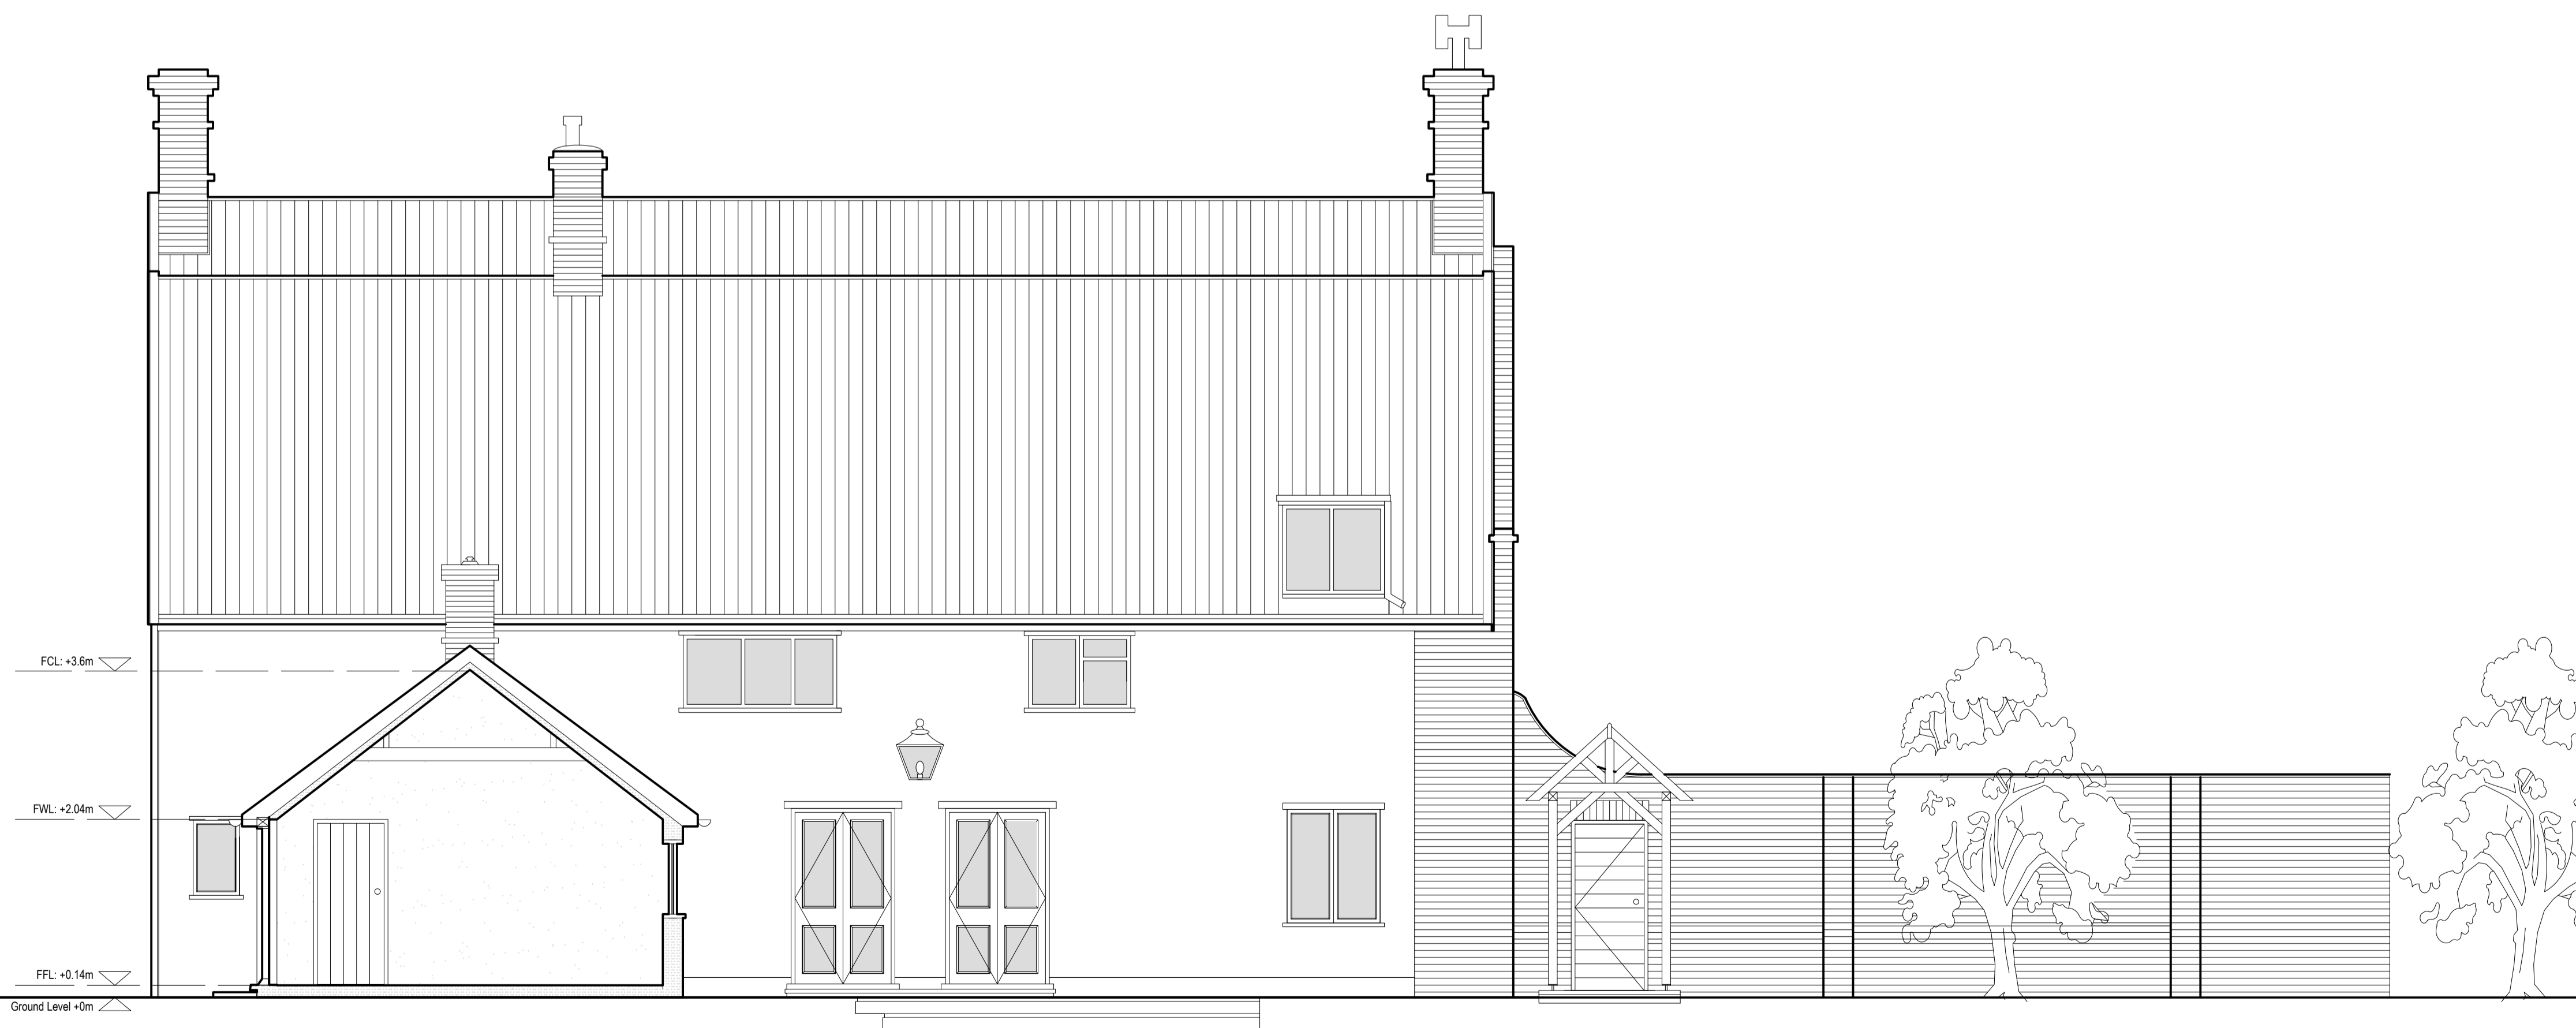

EXISTING NORTH ELEVATION @ 1:50 SCALE



EXISTING SECTION A NORTH ELEVATION @ 1:50 SCALE

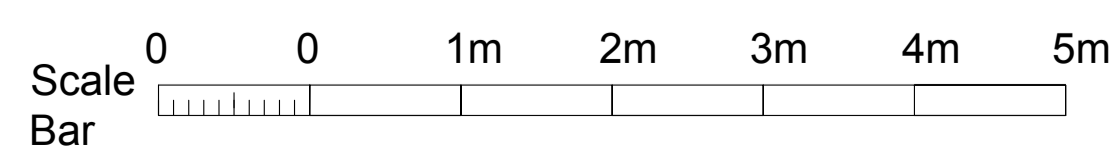

A1 original sheet size

Rev.	Date	Amendment

CLIENT Mr & Mrs Sheard	PROJECT NO. 2021/038	DRAWING No. 2021-003	PROJECT THE RED HOUSE, SHOP STREET, WORLINGWORTH, SUFFOLK, IP137HX	DESCRIPTION Existing Elevations	SCALE 1:50 @ A1	DATE 03.11.2021	DRAWN BY WLP	ROB PEARCE ARCHITECTS Rob Pearce Architects The Old Post Office East Street Suffolk IP13 7JF Tel: 01728 685887 Email: rob.pearce@framroadband.com Website: www.robpearcearchitect
---------------------------	-------------------------	-------------------------	--	------------------------------------	--------------------	--------------------	-----------------	--