


PROPOSED EAST ELEVATION @ 1:50 SCALE  
(Alternative bay window Option)

B	21.07.22	Roof to proposed Breakfast Room lowered
A	04.05.22	Amendments discussed on 4th May 2022 with Tim Murphy & Luciana Rigano from Place Services and confirmed with Mark & Lois Sheard

Rev.	Date	Amendment
------	------	-----------

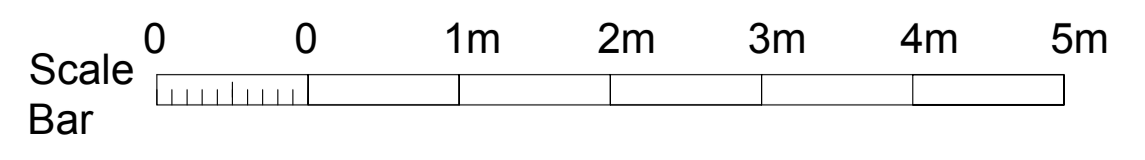

CLIENT Mr & Mrs Sheard	PROJECT NO. 2021/038	DRAWING No. 2021-005 B	PROJECT THE RED HOUSE, WORLINGWORTH, SUFFOLK	DESCRIPTION Proposed Elevations	SCALE 1:50 @ A1	DATE 10.12.2021	DRAWN BY WLP	<b>ROB PEARCE ARCHITECTS</b> Rob Pearce Architects The Old Post Office East Street Suffolk IP13 7ET Tel: 01728 665887 Email: rob.pearce@framroadband.com Website: www.robpearcearchitect.com
---------------------------	-------------------------	---------------------------	--	------------------------------------	--------------------	--------------------	-----------------	--

A1 original sheet size