


Existing Ground Floor @ 1:50

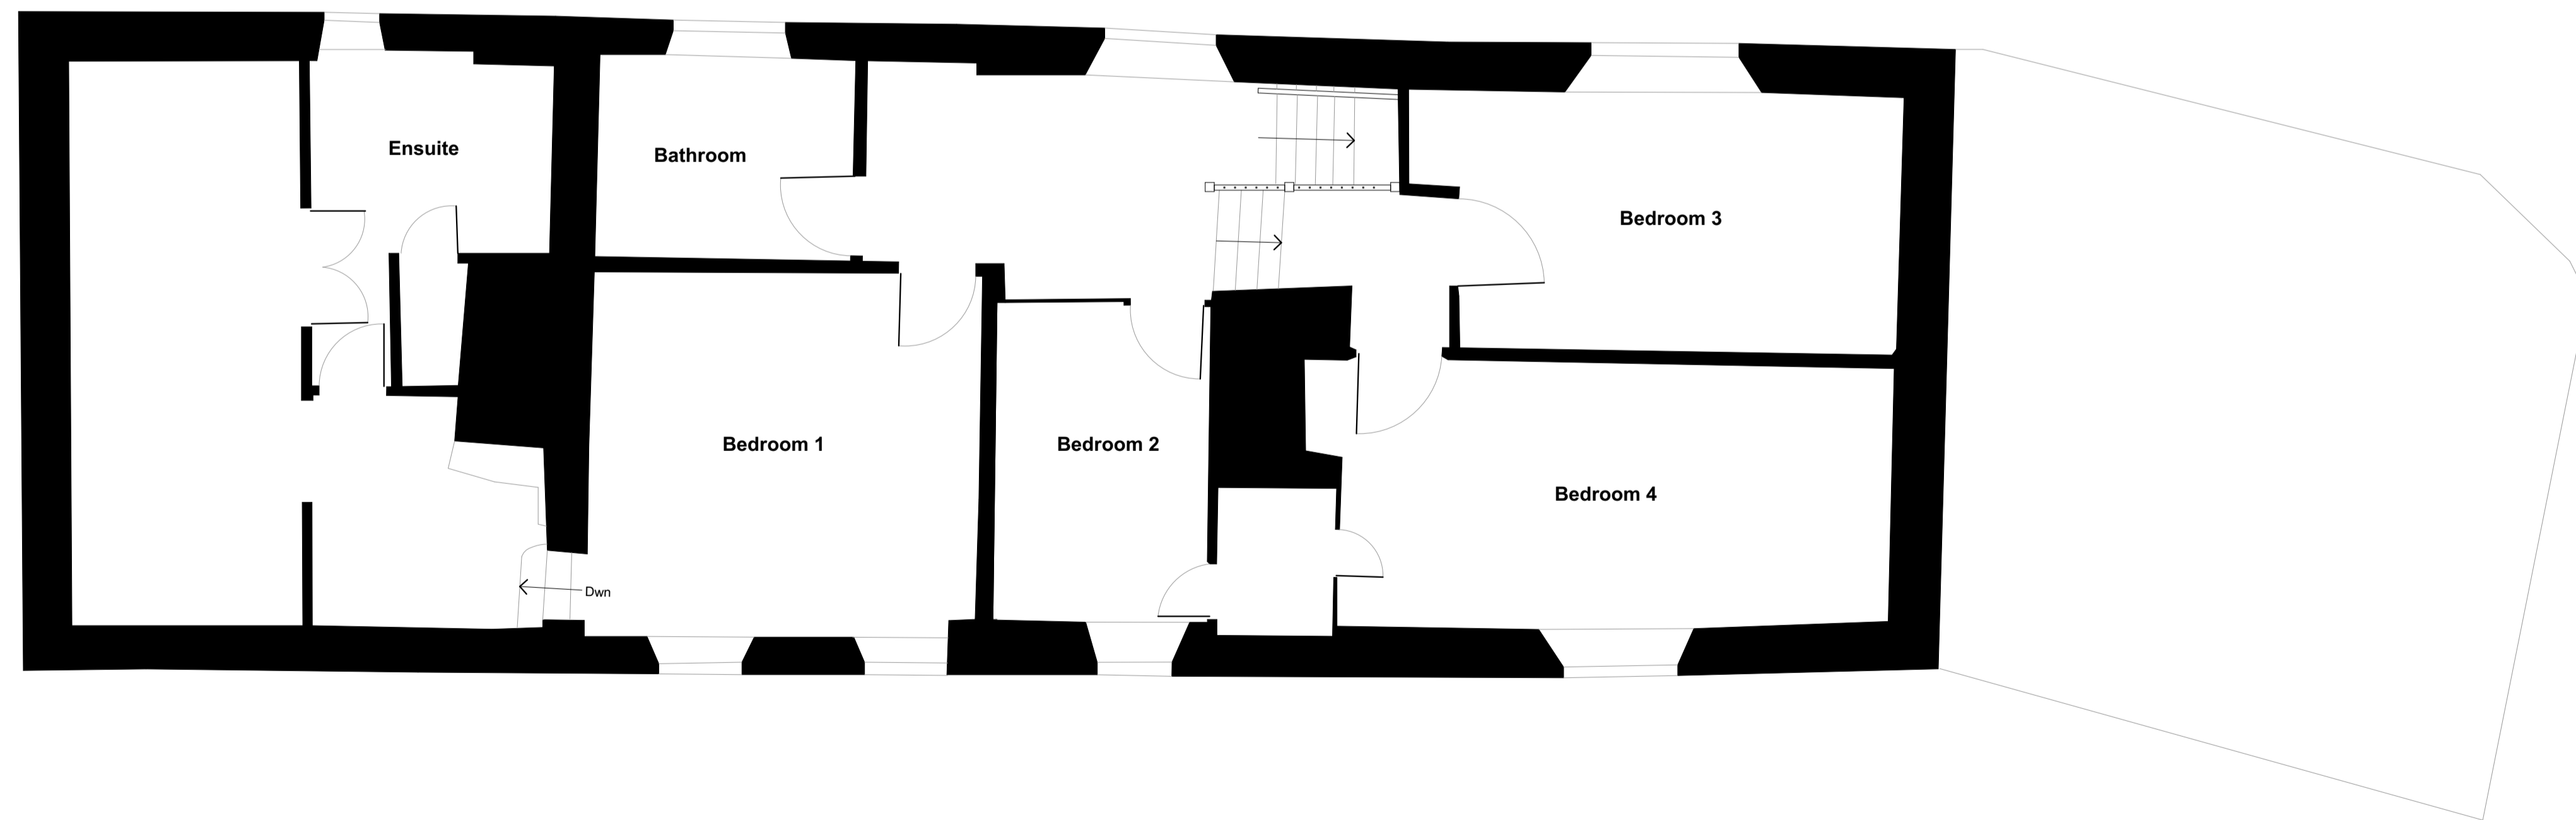

Existing First Floor @ 1:50

DRAFT

Existing Floor Plans

Project: Higher Seavington Farm - Stockland

Drawing No: 168 PL 100 -

Scale: 1:50 @A1

0 1 5

Robinson Jary Architecture | Company No: 10165823 | www.robinsonjary.co.uk

