


Materials

- 1. Slate roof
- 2. Galvanised gutter & down pipes
- 3. Dark grey fascia boards
- 4. Stone wall
- 5. Existing casement windows
- 6. Roof lights

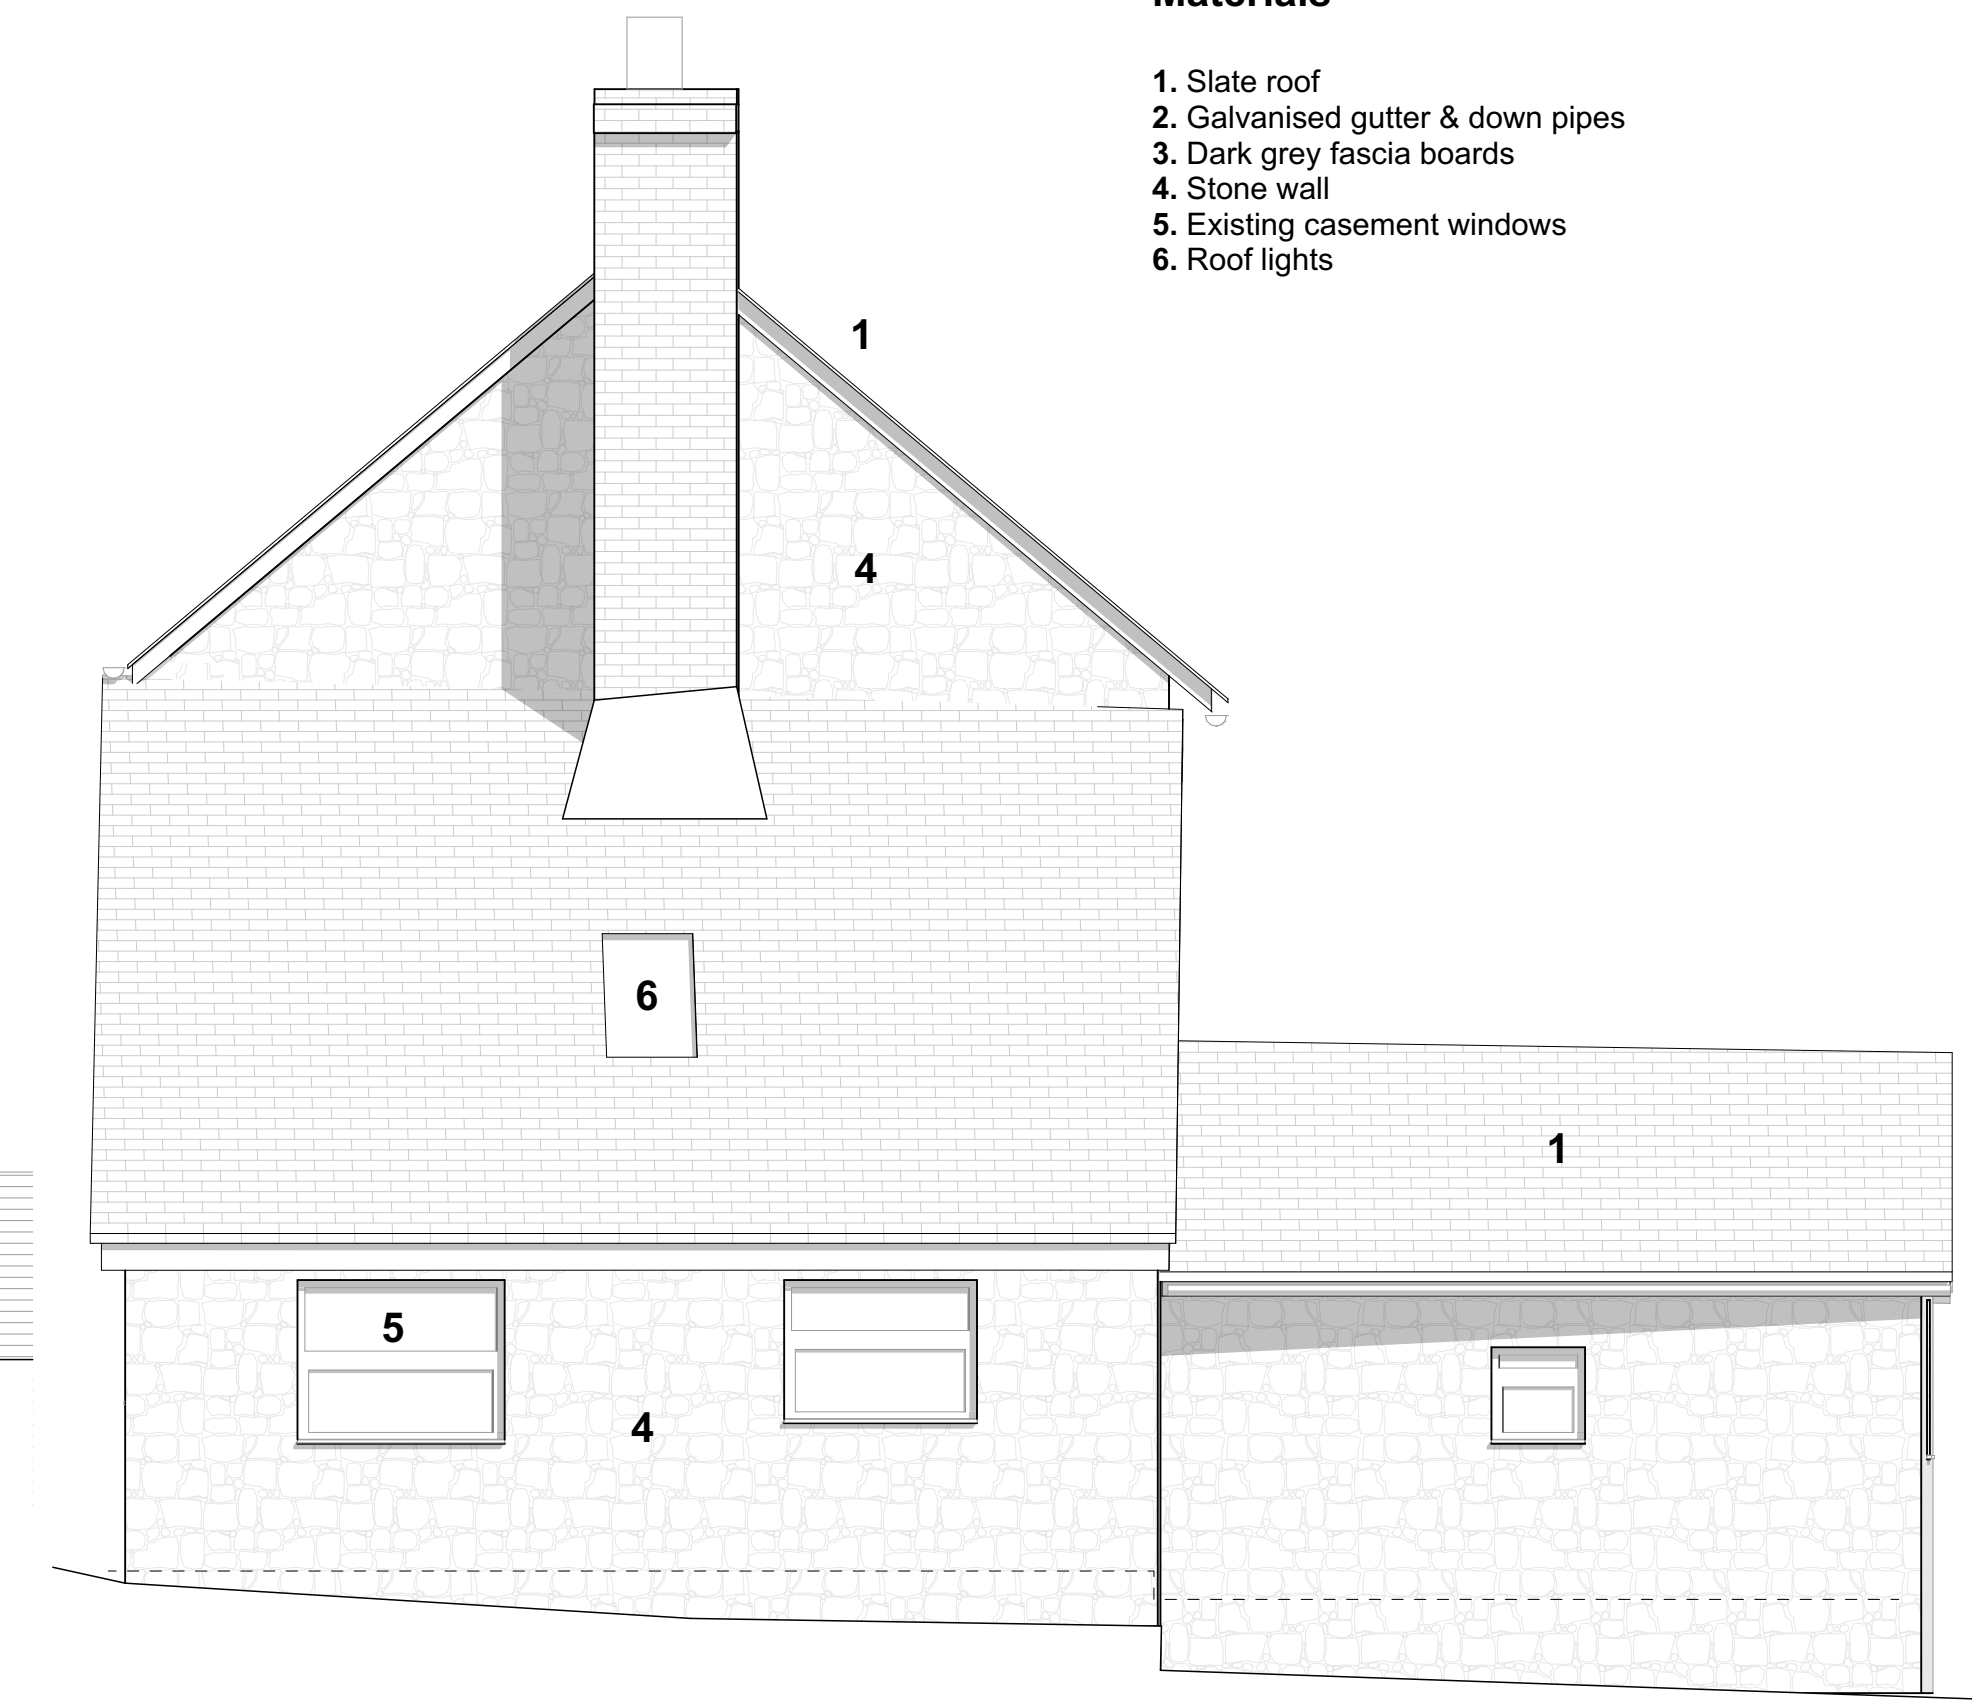


Existing South West Elevation @ 1:50



Existing North West Elevation @ 1:50



Existing North East Elevation @ 1:50

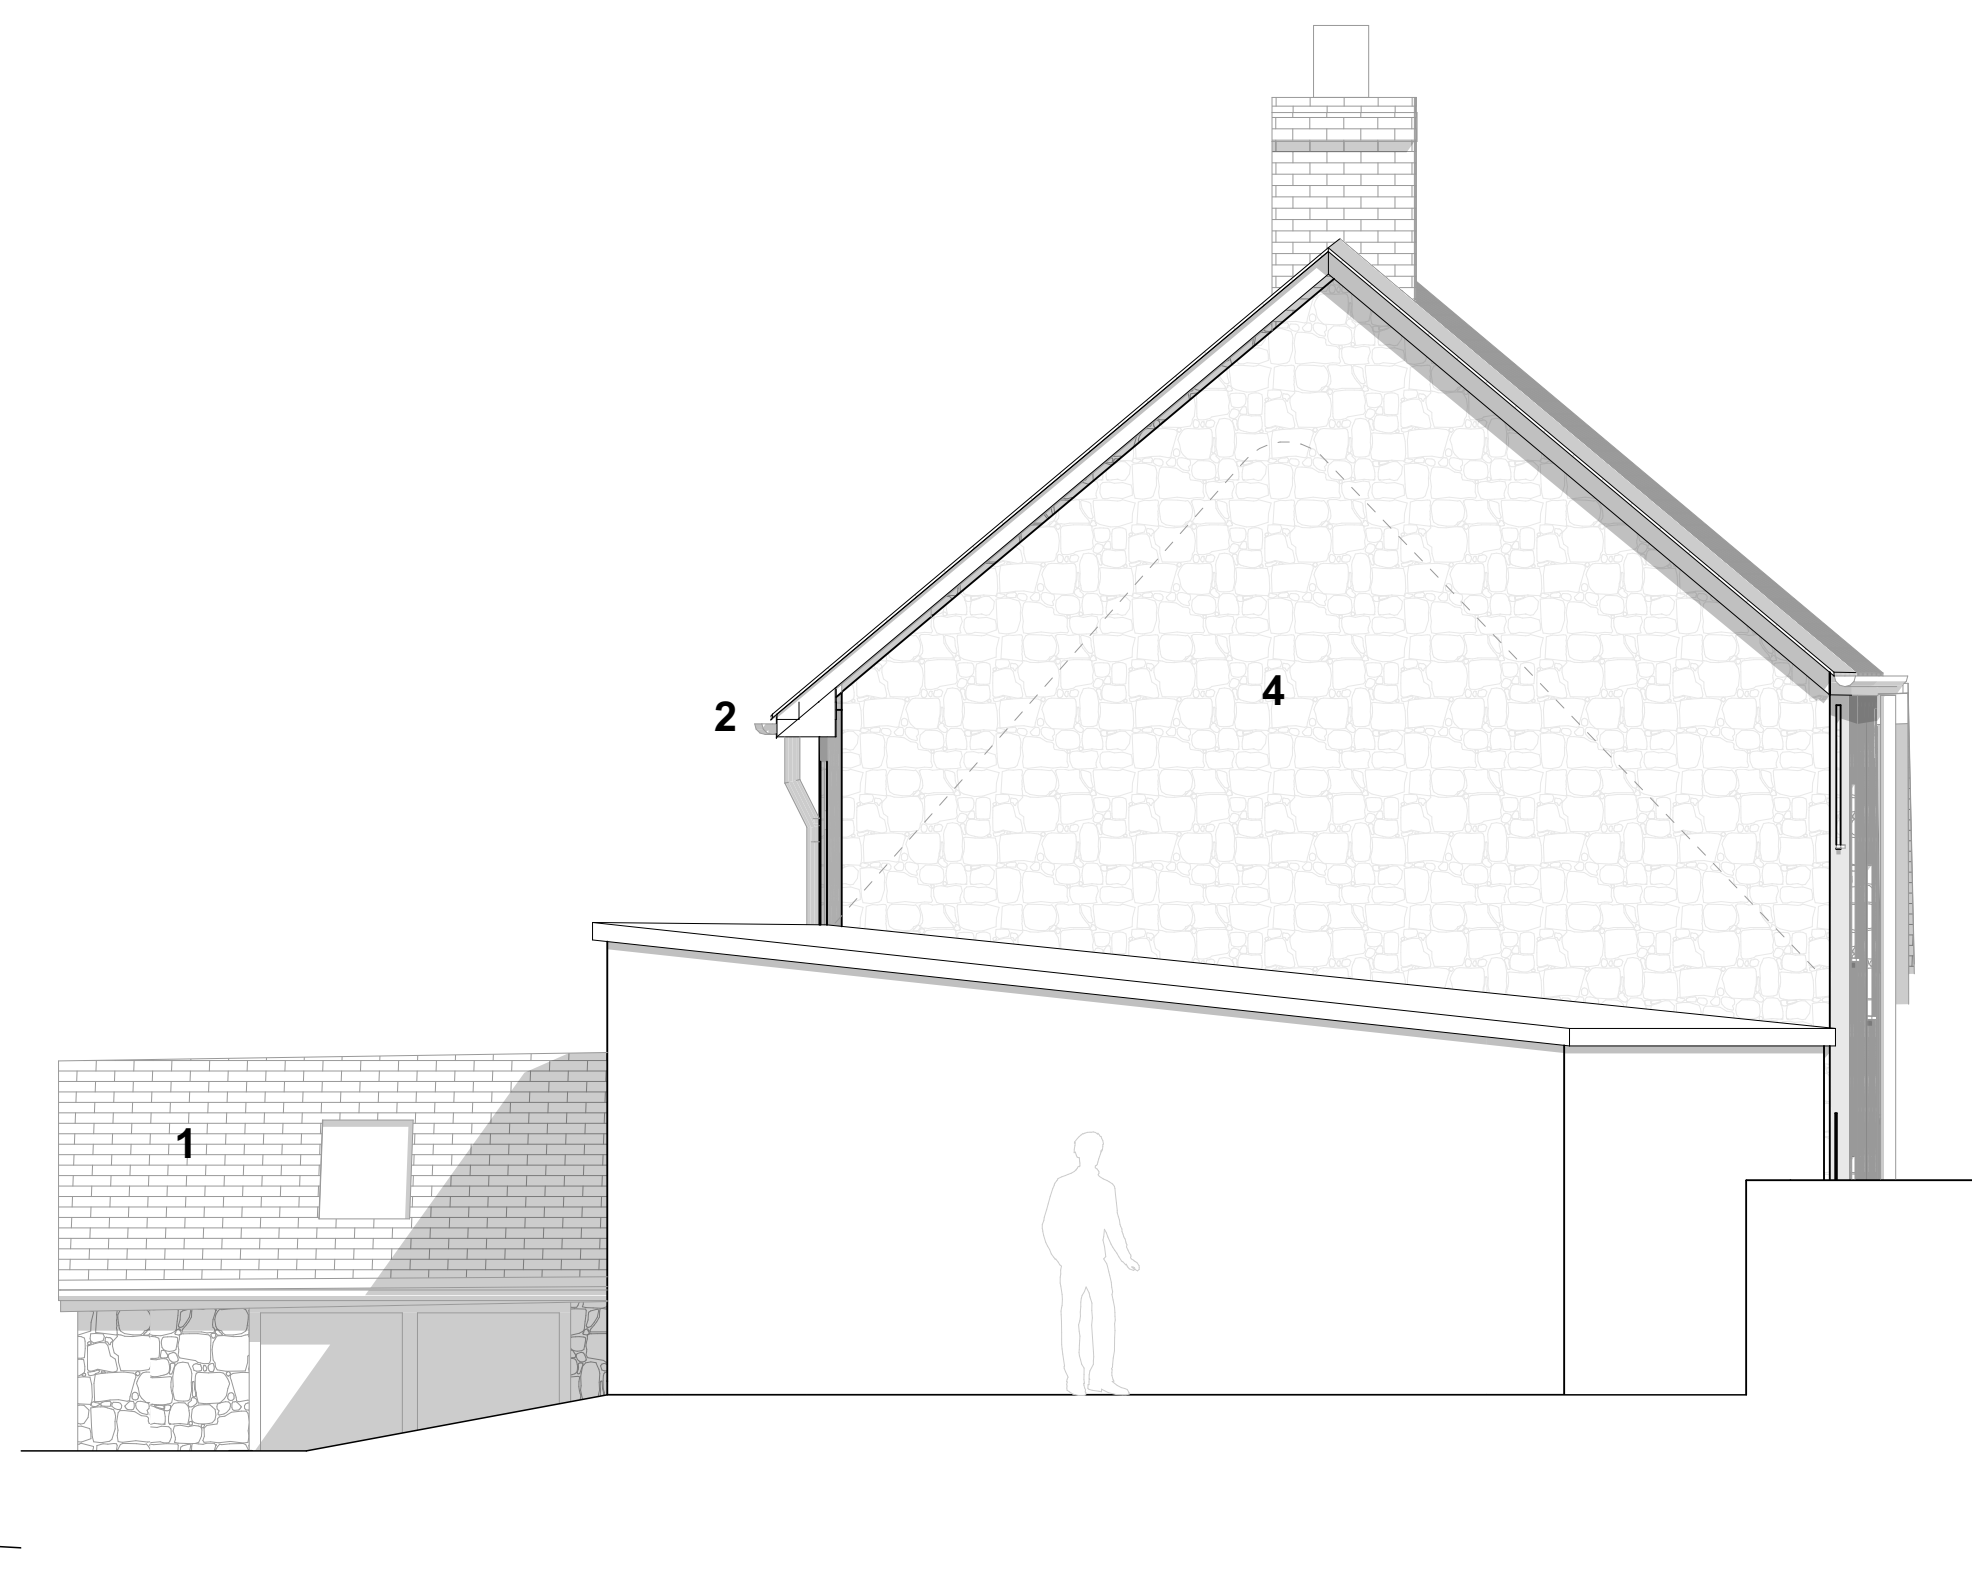

Existing South East Elevation @ 1:50

DRAFT

Existing Elevations
Project: Higher Seavington Farm - Stockland
Drawing No: 168 PL 101 -
Scale: 1:50 @ A1

0 1 5
Robinson Jary Architecture | Company No: 10165823 | www.robinsonjary.co.uk

