


01 All drawings are preliminary unless stated differently. Preliminary drawings and are not to be built or manufactured from.
02 This drawing is subject to copyright of TNI Building Designs. Reproduction only with written authority.
03 All structural work where mentioned on this drawing is subject to a qualified structural and civil engineer calculations.
04 These plans may be subject to "Planning & Building Regulation Approval" or any other statute in law.
05 All materials to match existing unless otherwise stated.
06 This drawing is indicative and is not a structural engineering drawing. Designs by client.

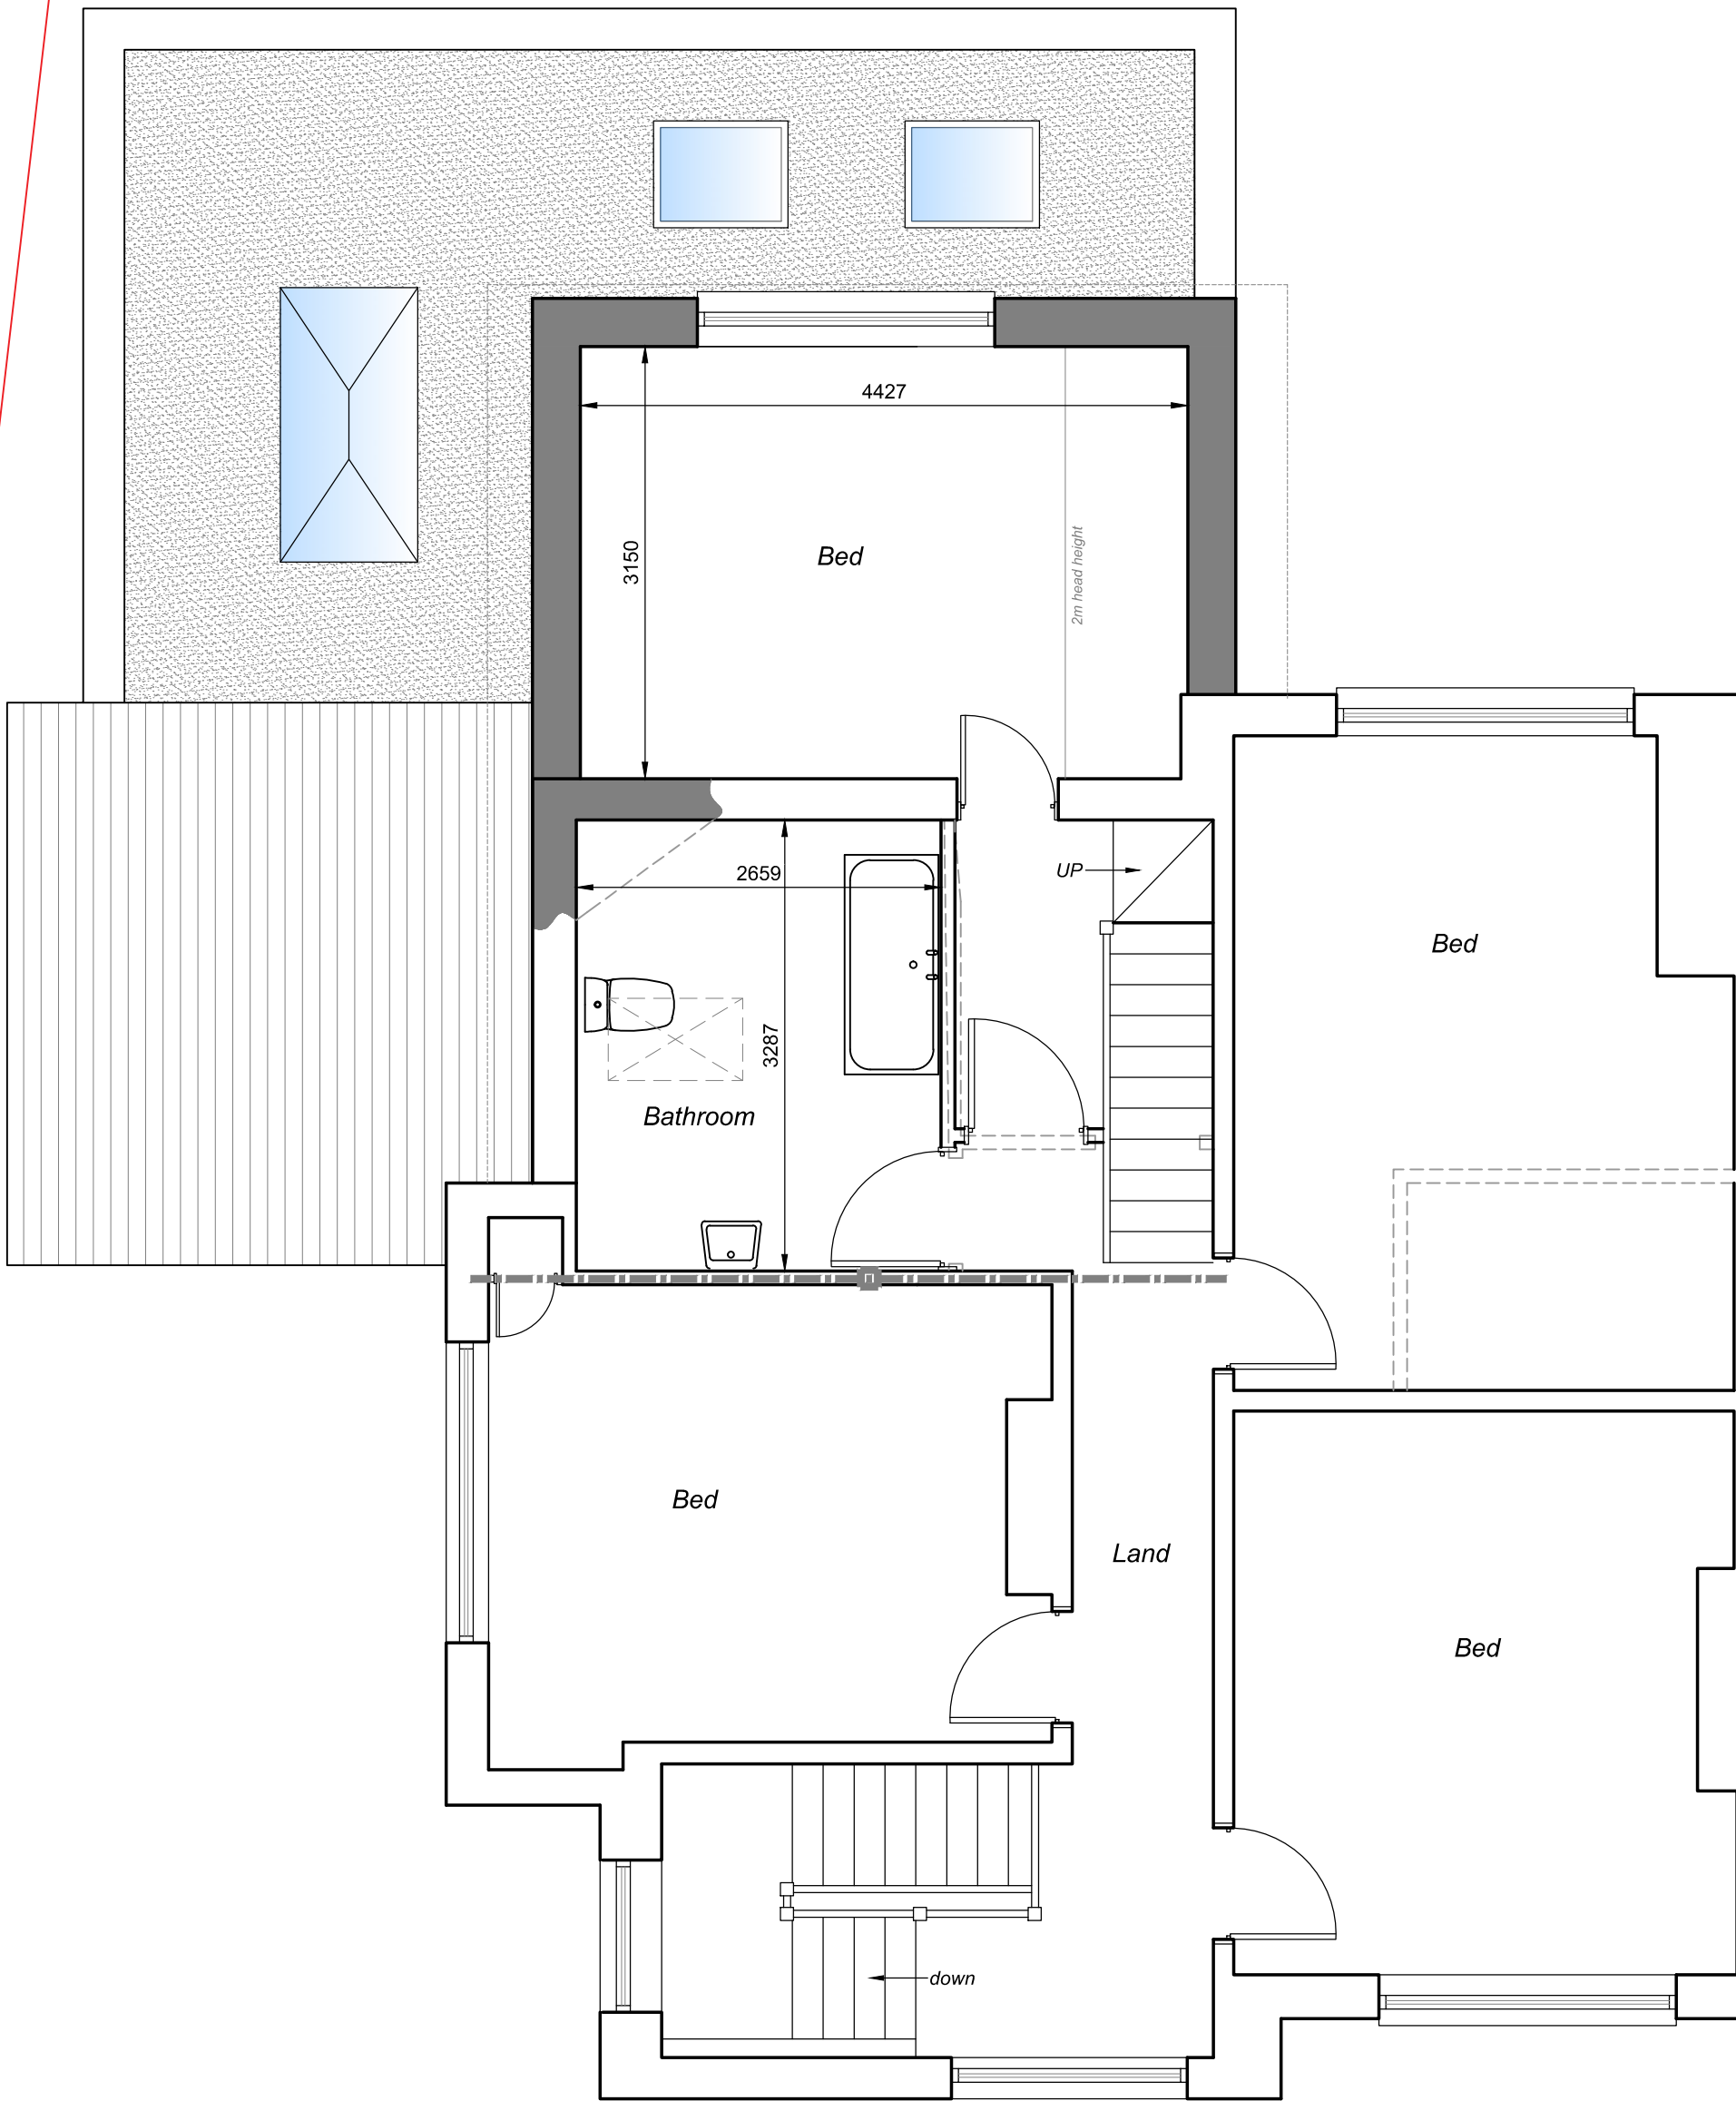

PROPOSED FIRST FLOOR PLAN

Proposed works at
Wayside, Sheepway
Nr. Portishead
Bristol
BS20 7TE

DWG No: 22-26506
SCALE @ A2: 1:50
REV: 1a

☒ Preliminary ☐ Building Regulations Approved
☐ Planning approved ☐ Tender Issue

TNI BUILDING DESIGNS

email: info@tnibuildingdesigns.co.uk
visit: www.tnibuildingdesigns.co.uk

