
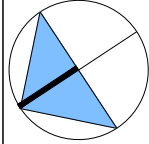


# PLANNING ONLY

This drawing is for pre-approval only and is subject to Planning Authority approval. It is not to be used for any other purpose. The client is responsible for obtaining all necessary consents and approvals. The client is responsible for ensuring that the drawings are accurate and complete. The client is responsible for ensuring that the drawings are in accordance with the relevant regulations and standards. The client is responsible for ensuring that the drawings are in accordance with the relevant regulations and standards. No drawings or client details will be released to anyone other than the client, unless given written instruction for distribution.

© RS DESIGN 2022

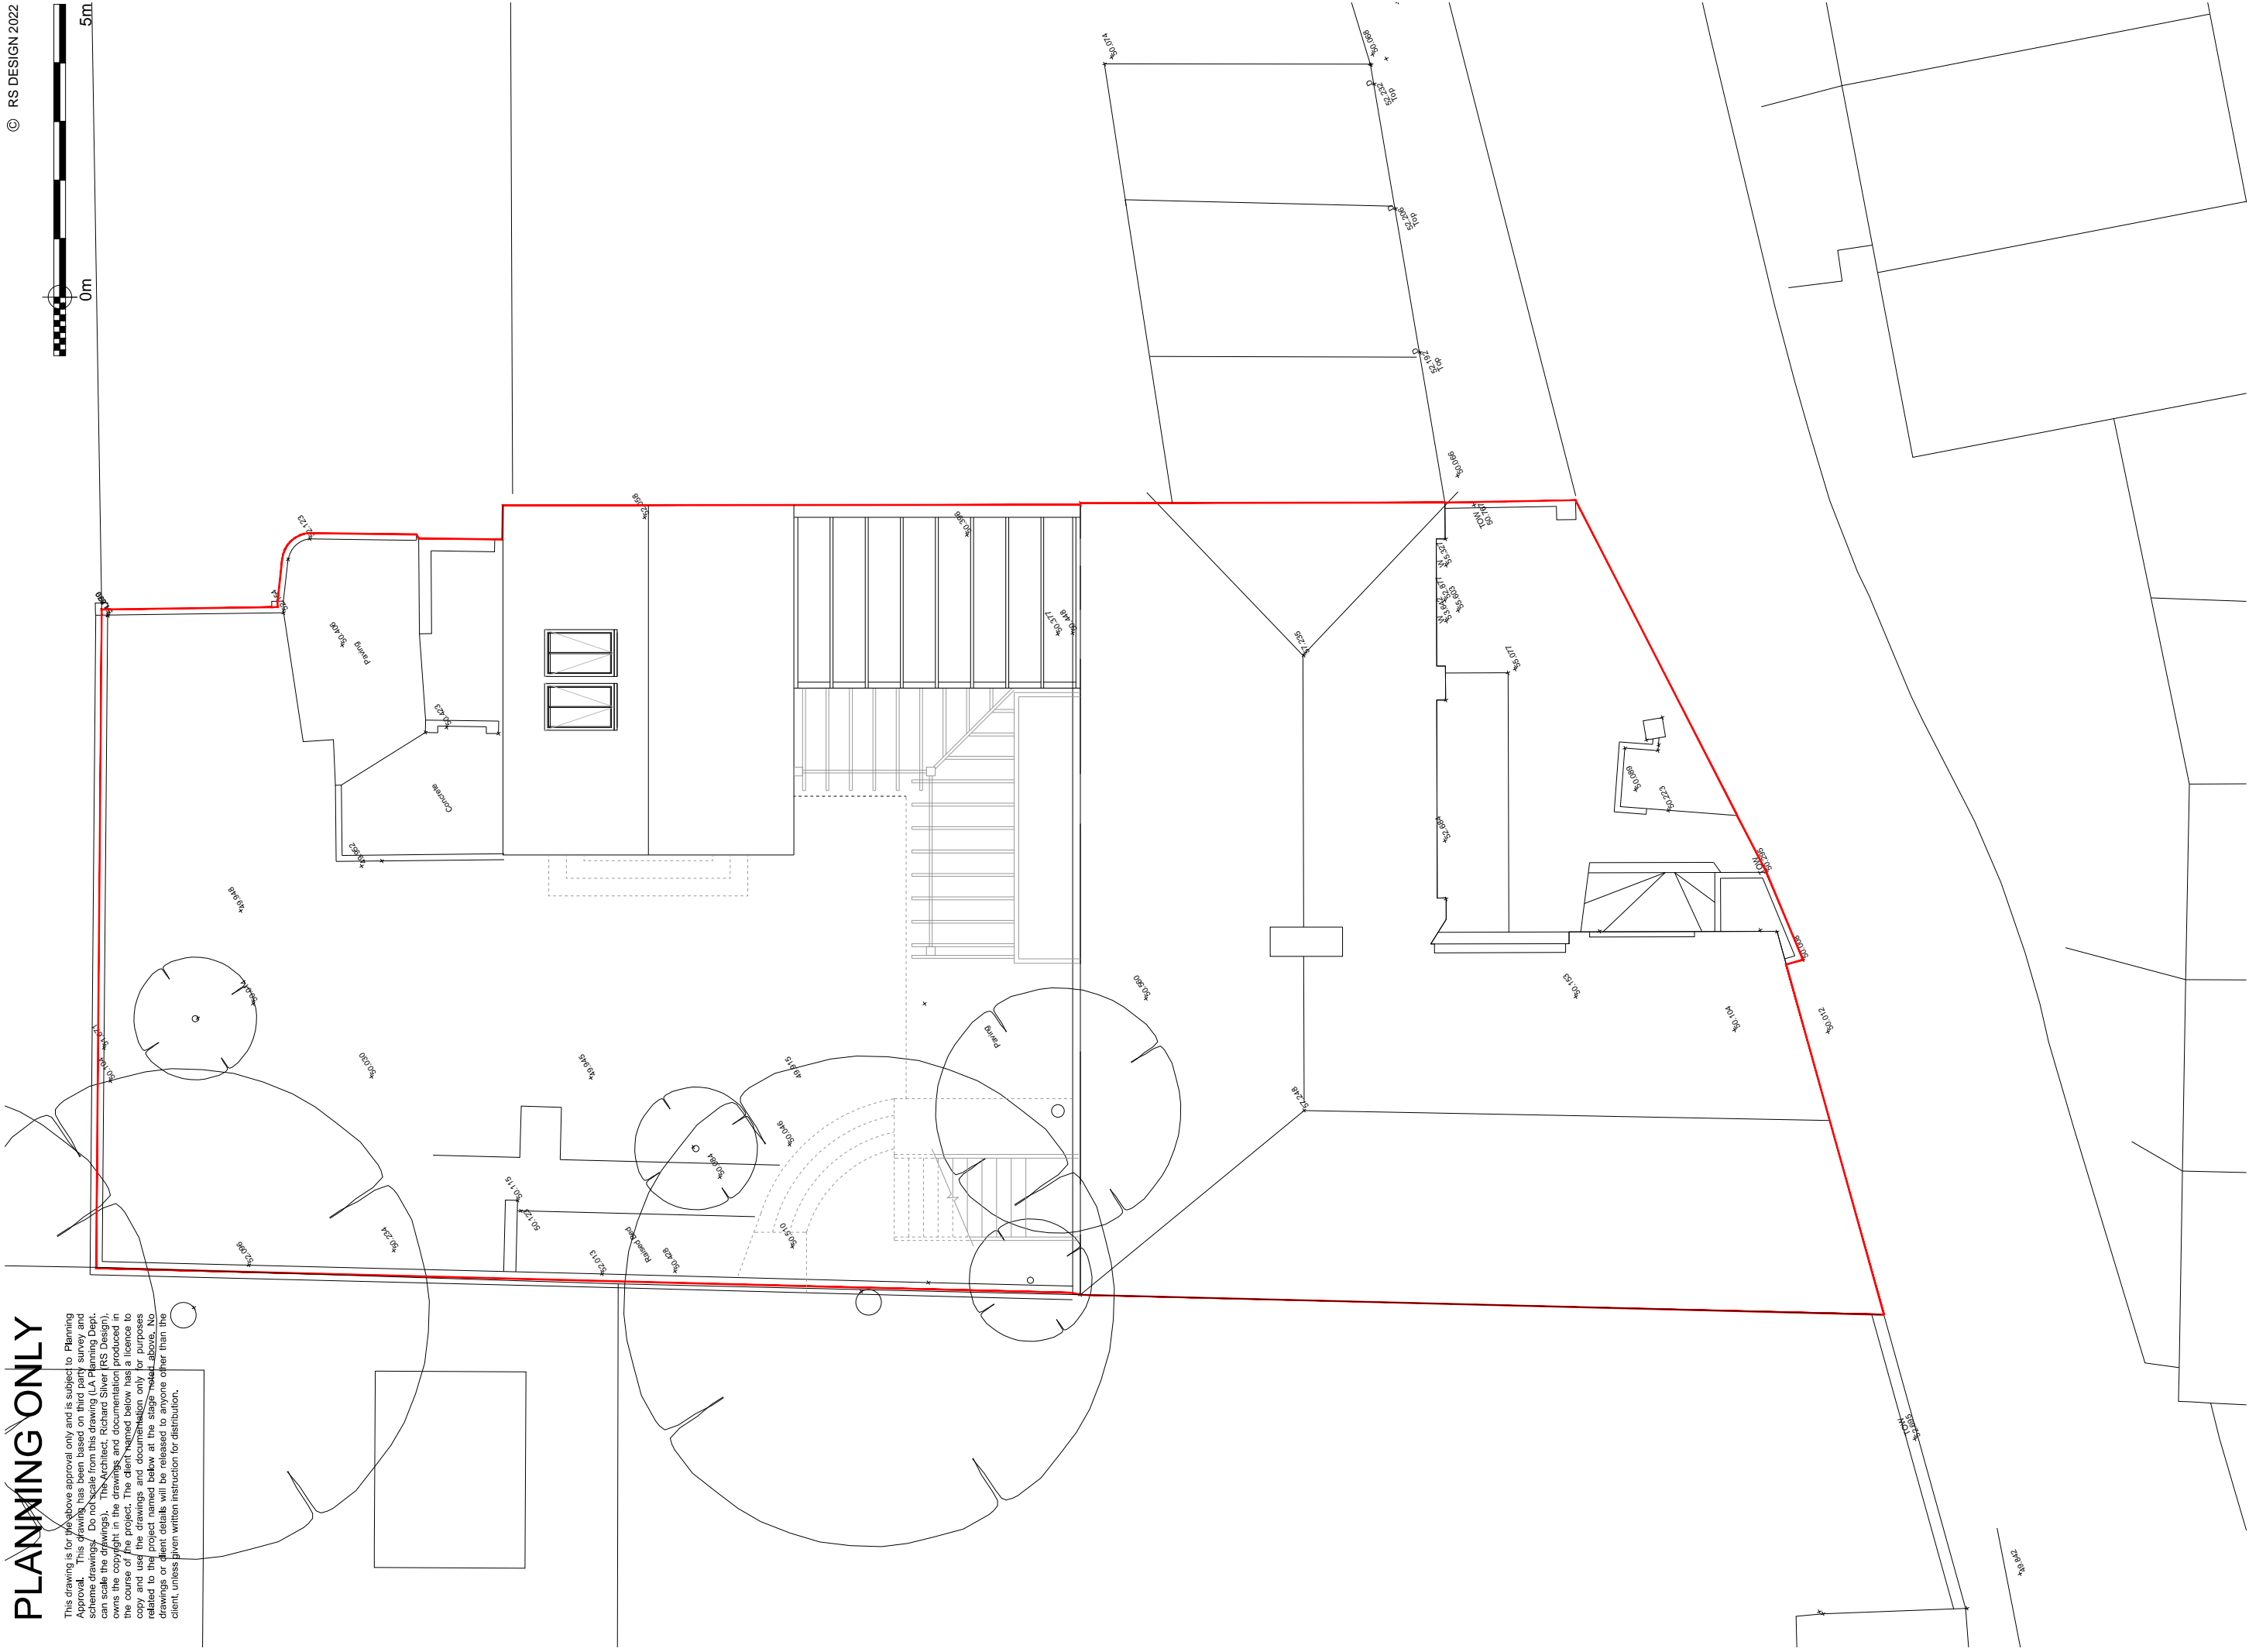

CLIENT  
**Willis**  
SCALE  
1:100 @ A3

PROJECT  
**1 Namrik Mews**  
DRAWING  
Roof Plan as Proposed

DATE  
**March 2022**  
DRAWING NO  
**21838 P 04**

DRAWN  
**RS**  
REV  
**B**