
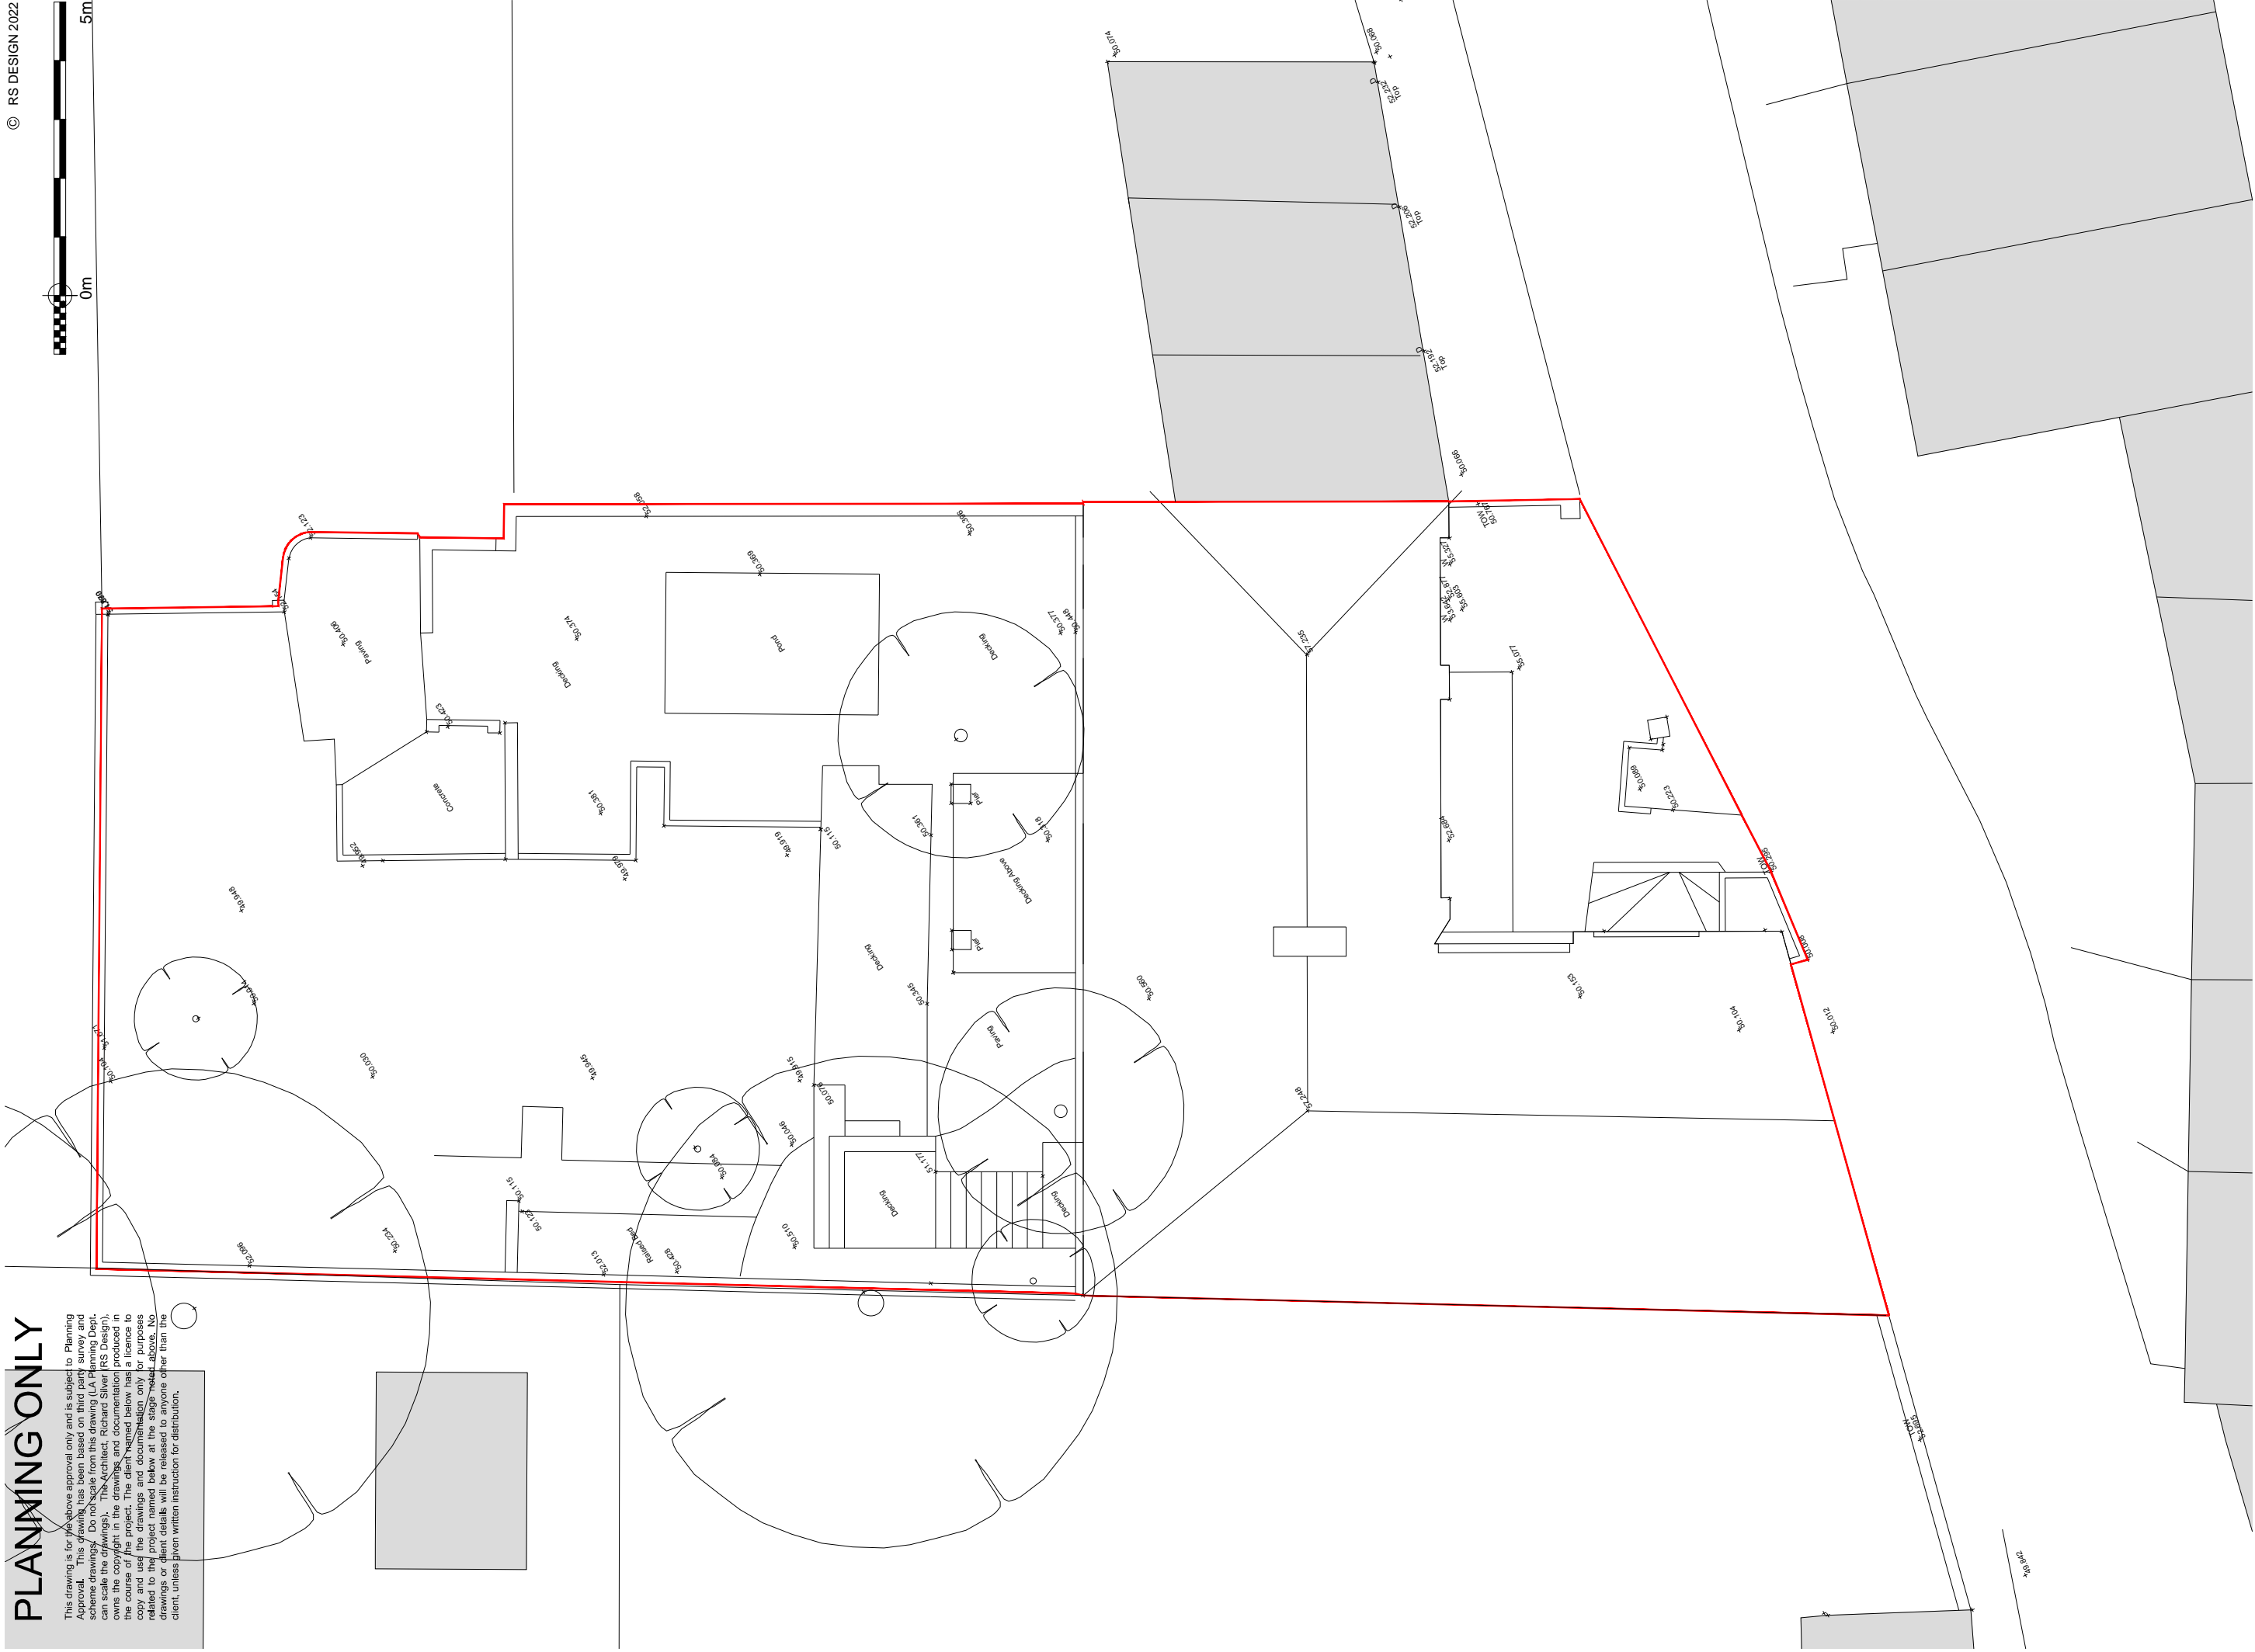


# PLANNING ONLY

This drawing is for pre-approval only and is subject to Planning Authority approval. It is not to be used for any other purpose. The client is responsible for obtaining all necessary consents and approvals. The client is responsible for ensuring that the drawings are accurate and complete. The client is responsible for ensuring that the drawings are in accordance with the relevant regulations and standards. The client is responsible for ensuring that the drawings are in accordance with the relevant regulations and standards. No drawings or client details will be released to anyone other than the client, unless given written instruction for distribution.

 

 STUDIO 15, SURREY ROAD, BRIGHTON, EAST SUSSEX, BN1 6NE info@rsdesign-architect.com		CLIENT	PROJECT	DATE	DRAWN
		Willis SCALE 1:100 @ A3	1 Namrik Mews DRAWING	March 2022 DRAWING NO	RS REV
		Roof Plan as Existing		21838 E 04	-