



PLANNING ONLY

This drawing is for the above approval only and is subject to Planning Approval. This drawing has been based on third party survey and scheme drawings. Do not scale from this drawing (LA Planning Dept. can scale the drawings). The Architect, Richard Silver (RS Design), owns the copyright in the drawings and documentation produced in the course of the project. The client named below has a licence to copy and use the drawings and documentation only for purposes related to the project named below at the stage noted above. No drawings or client details will be released to anyone other than the client, unless given written instruction for distribution.

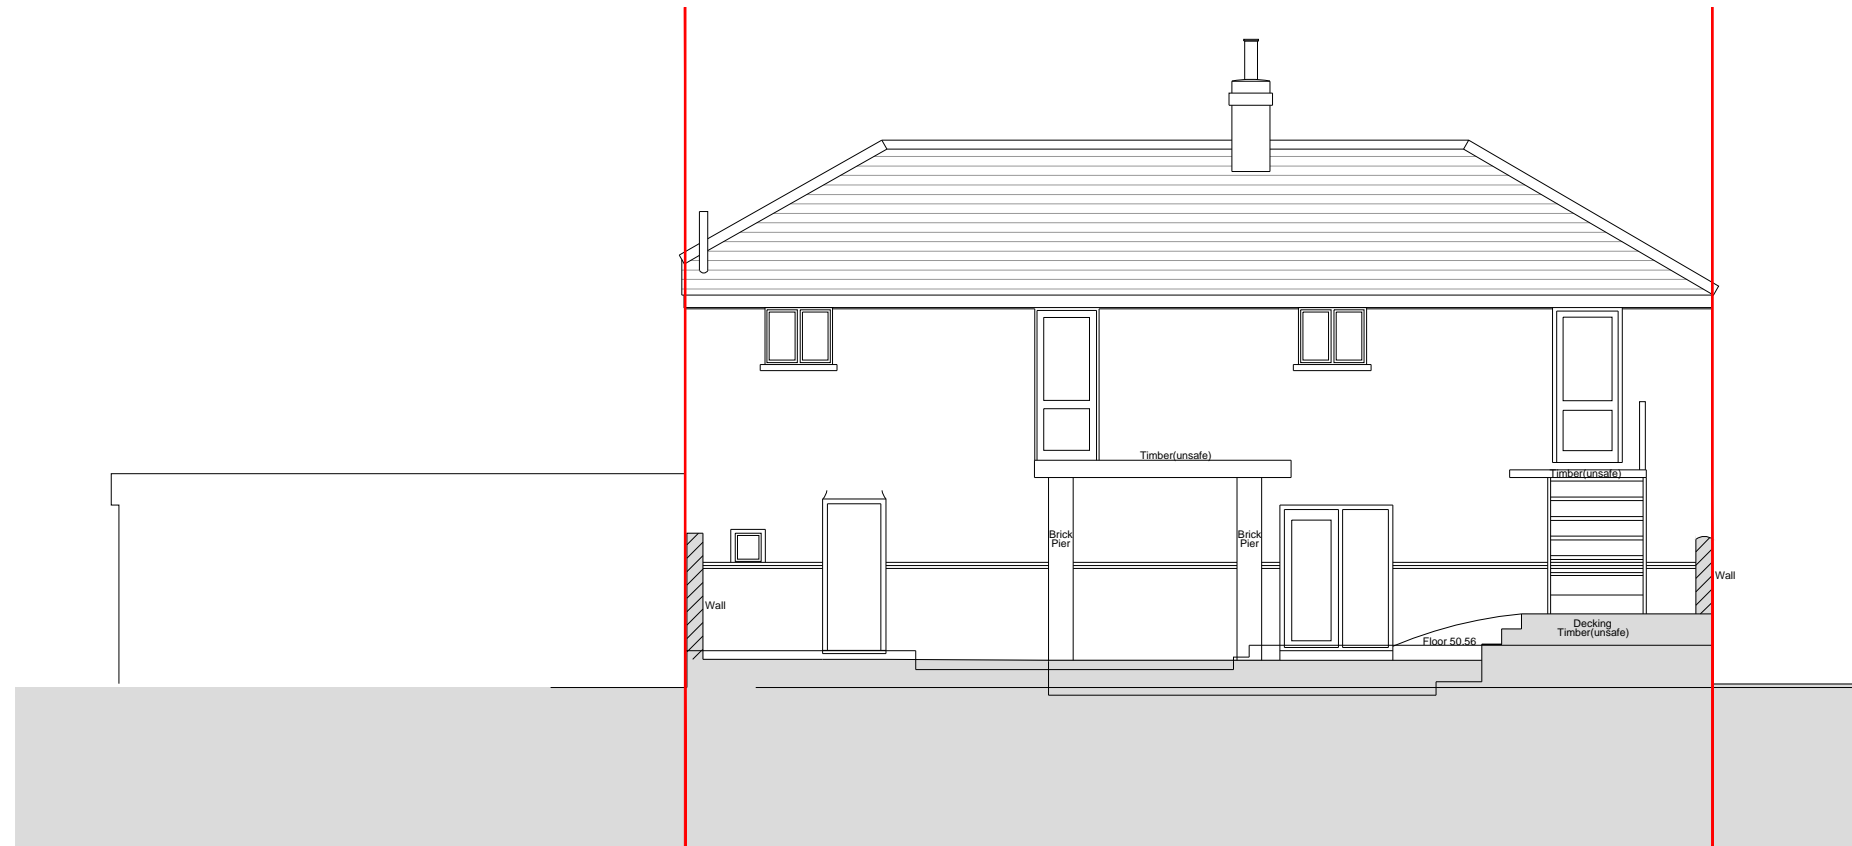

Rear North Elevation

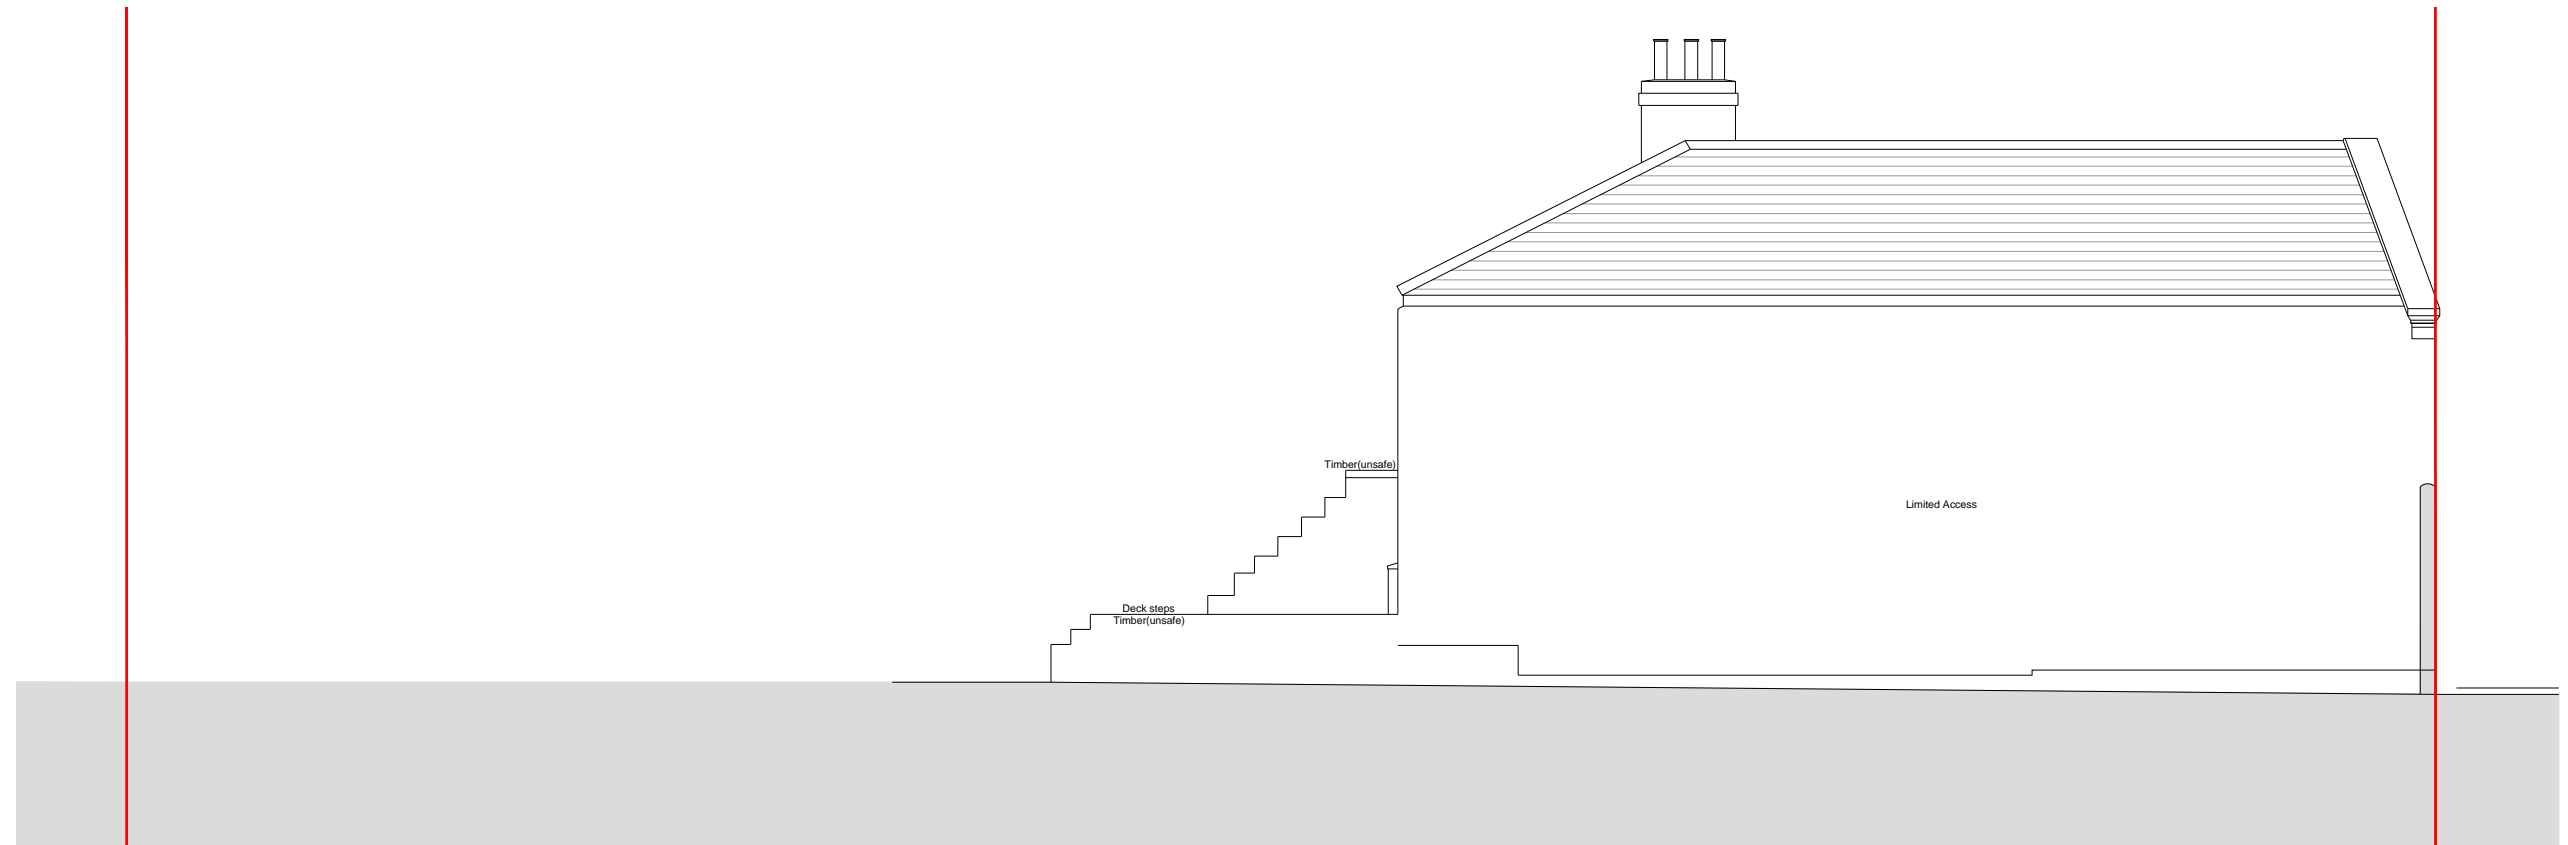

Side West Elevation

RS DESIGN

STUDIO 115 SURRENDEN ROAD BRIGHTON EAST SUSSEX BN1 6JW rs@rsdesign-architect.com

The Coach House No1 Namrik Mews

CLIENT Willis	PROJECT 1 Namrik Mews	DATE March 2022	DRAWN RS
SCALE 1:100 @ A3	DRAWING Elevations as Existing	DRAWING NO 19714 E 06	REV A