





**Existing Rear Elevation**

**Existing Side Elevation**


**Existing Front Elevation**

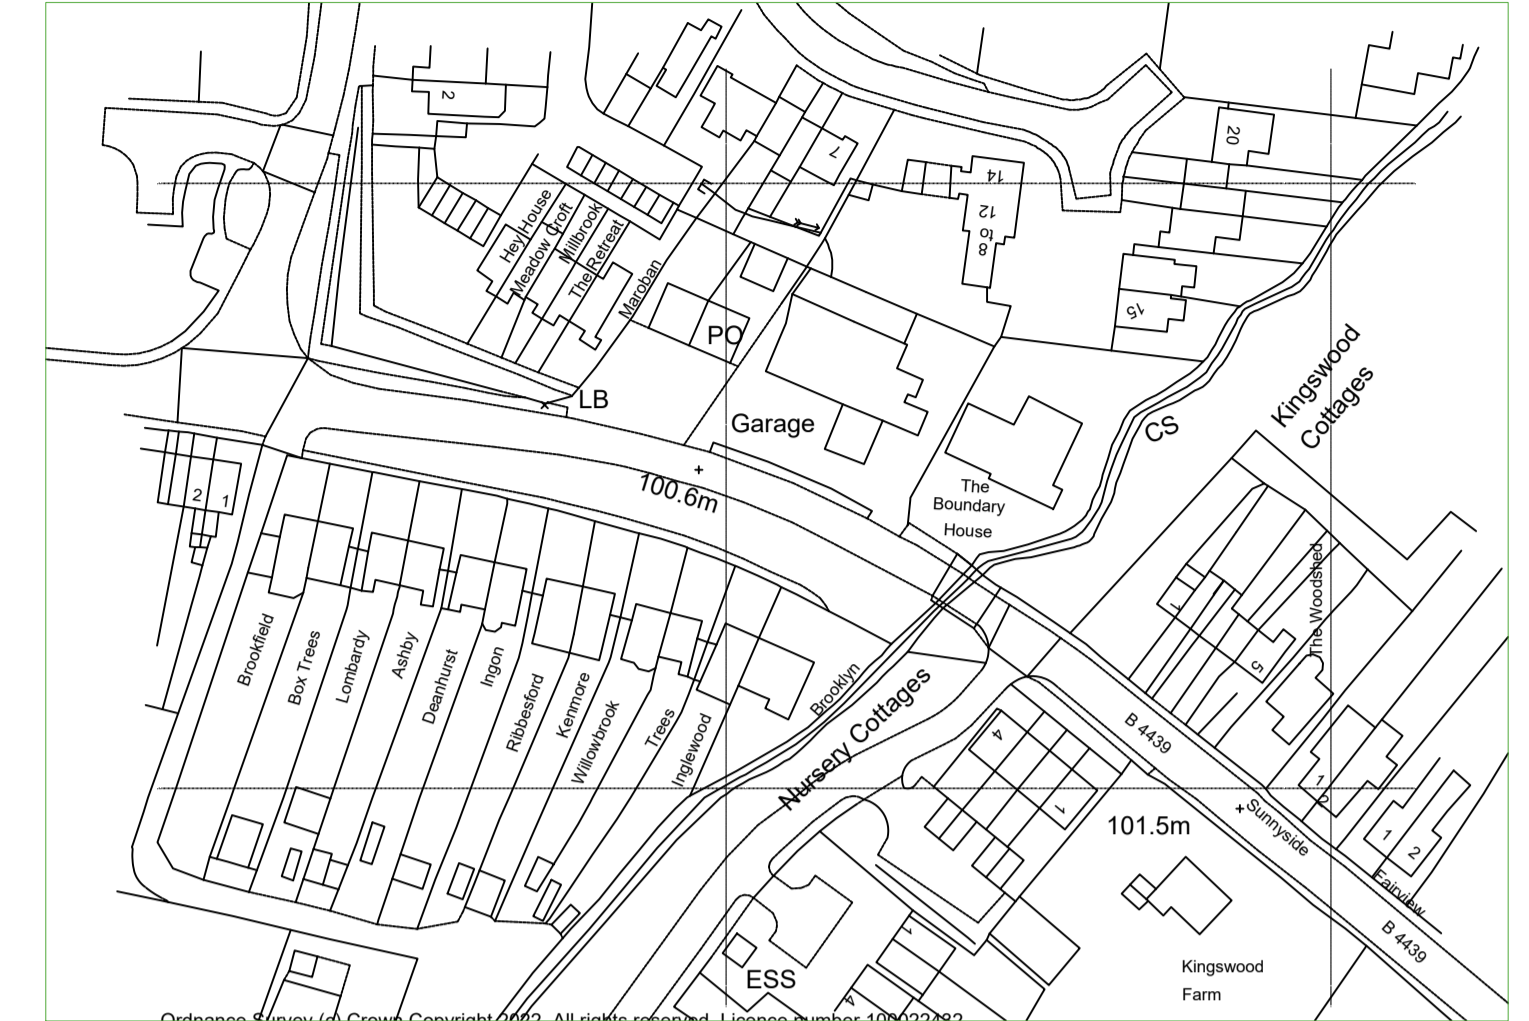


**Site Location Plan 1:1250**

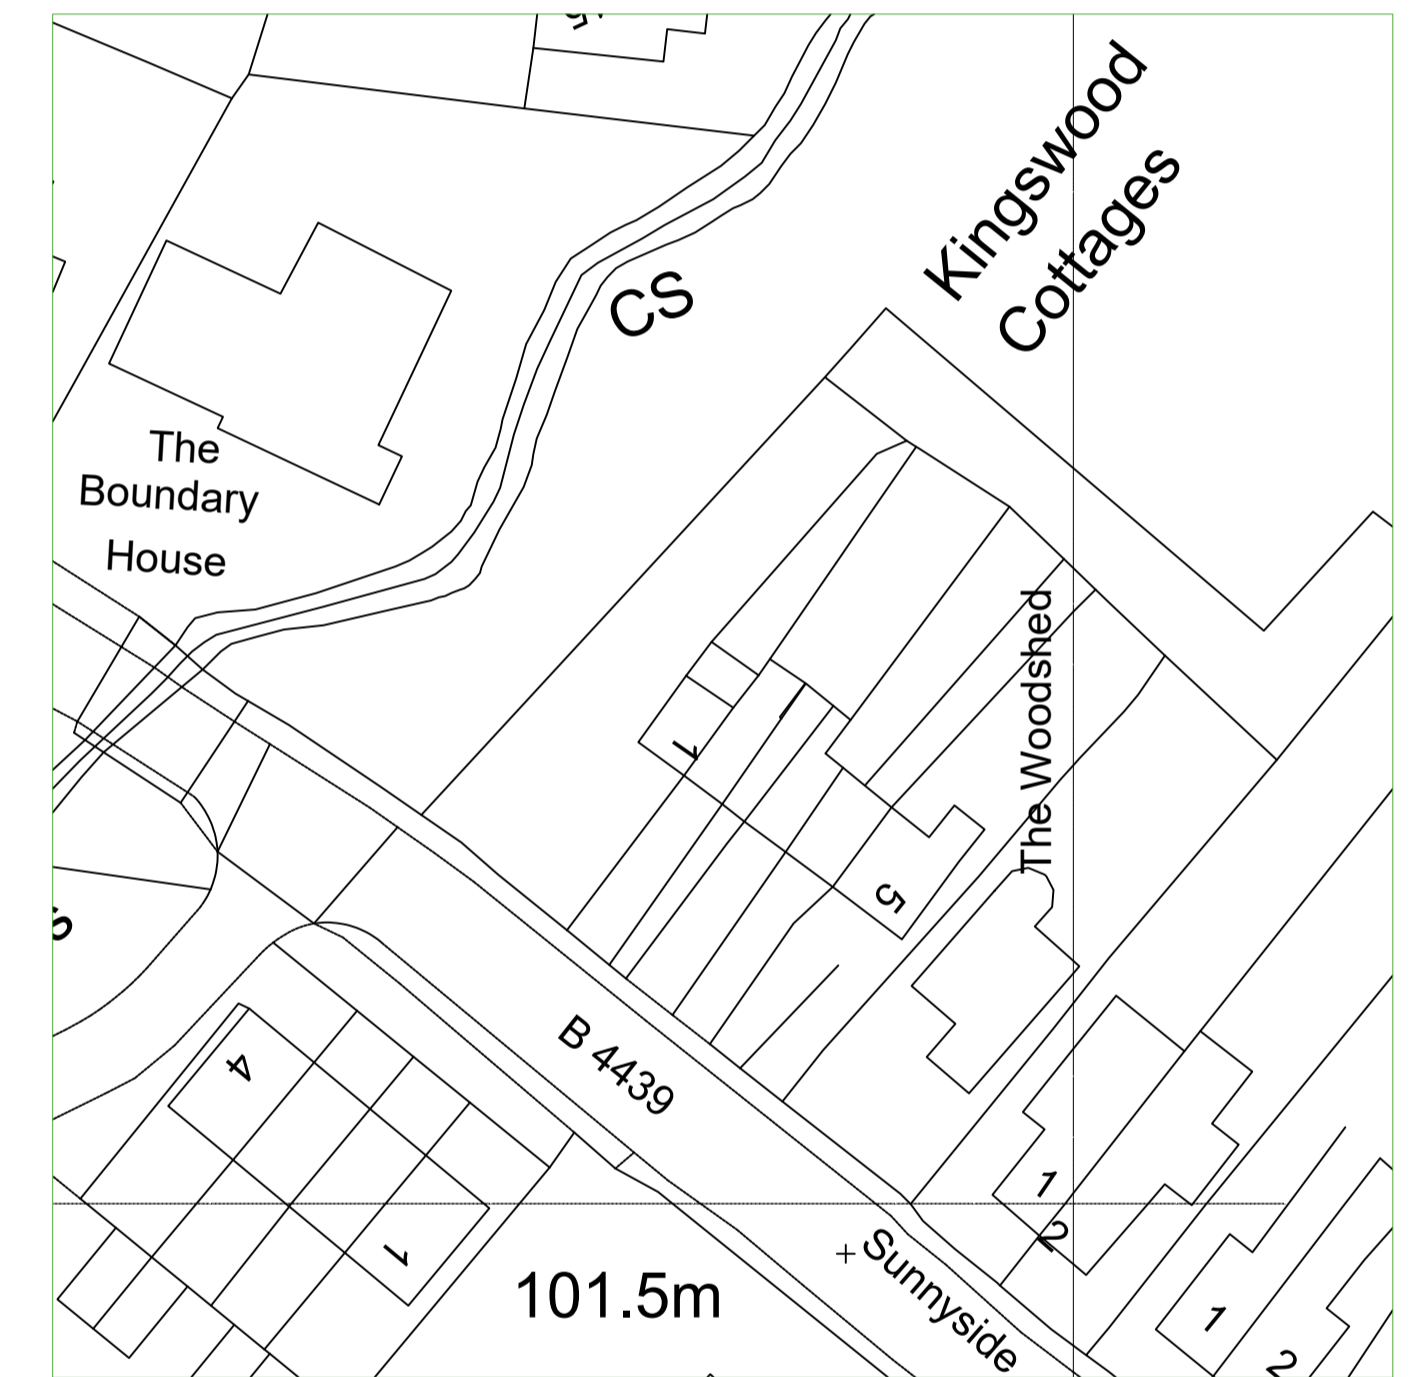

**Block Plan 1:500**

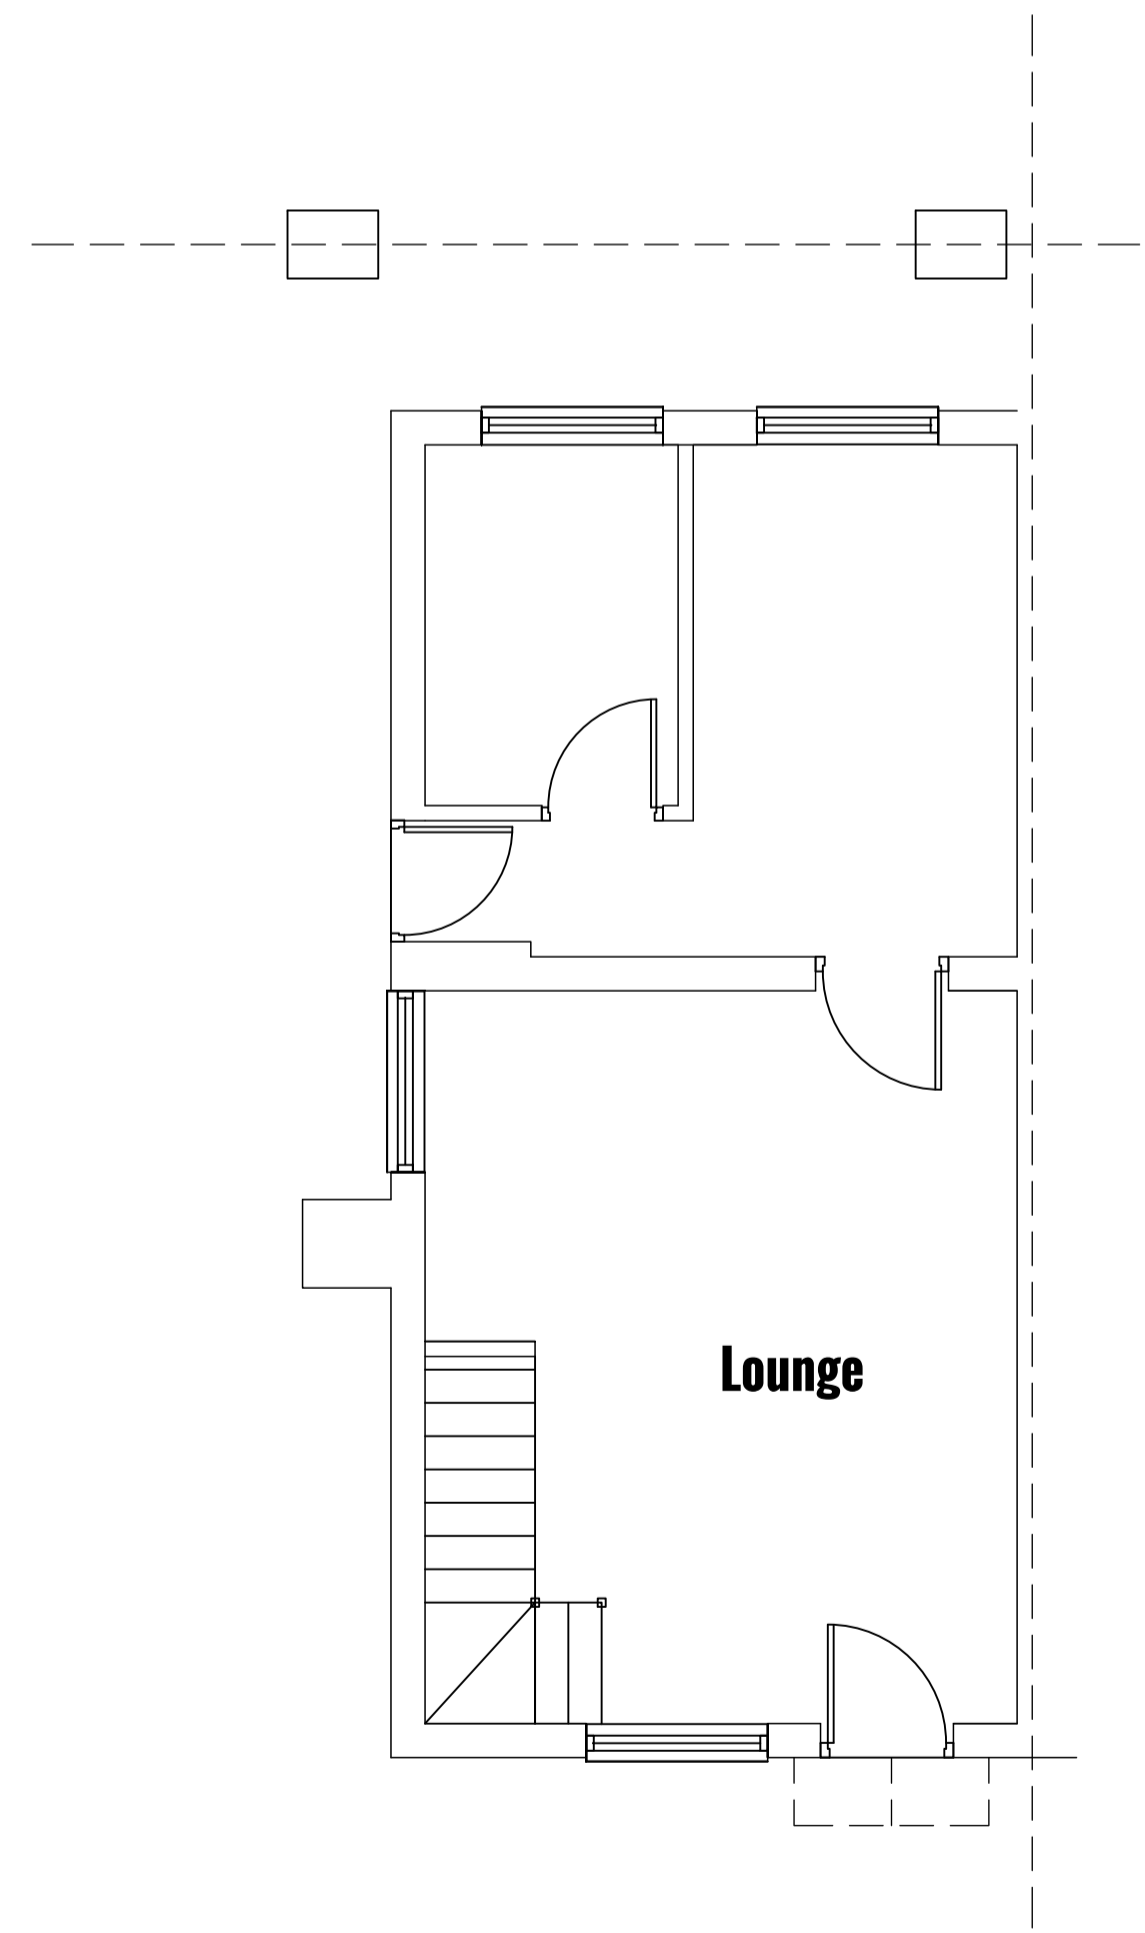

**Existing Ground Floor Plan**

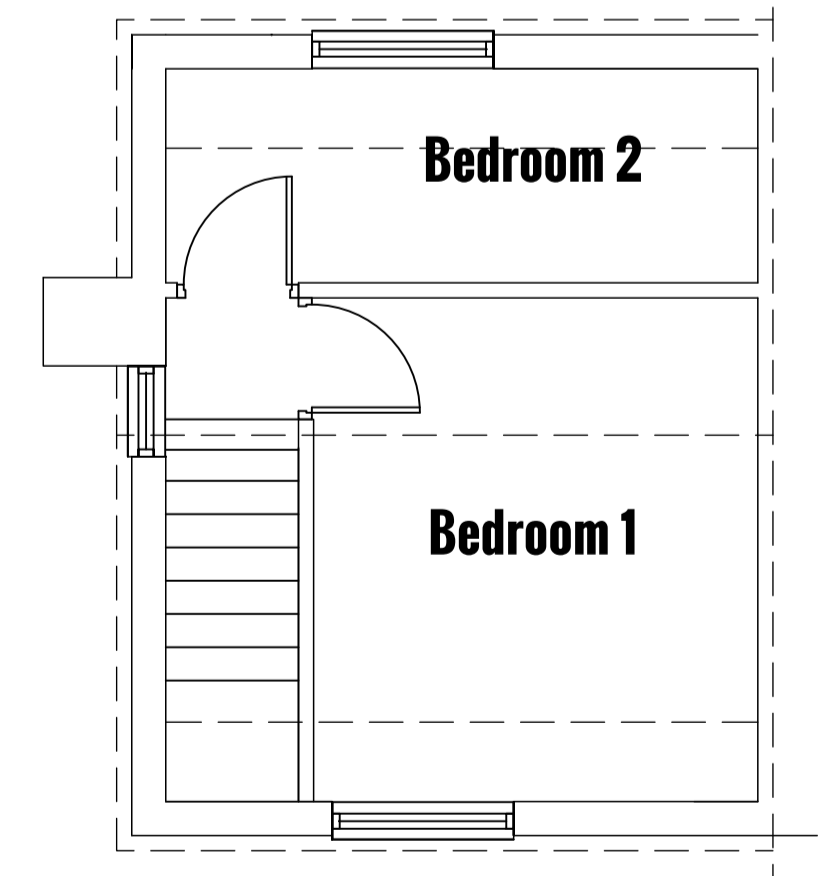

**Existing First Floor Plan**

**Before works begin**  
 Contractors must verify all dimensions on site before commencing works on site. Any discrepancies must be reported to Vasia Architecture before works are undertaken or materials are ordered.



Lake View House Wilton Drive Tournament Fields Warwick CV34 6RG

project

**Proposed Extension**  
 1 Old Warwick Road  
 Lapworth

drawing

**Existing Plans & Elevations**

scale 1:50/1:100@A1 date May 2022 drawn agh

Job no 4203-01

Copyright  
 This drawing is the copyright of Vasia Architecture Limited and must not be reproduced in part or whole without prior written consent.

www.vasia.co.uk