




Existing Side Elevation



Existing Rear Elevation



Site Location Plan 1:1250

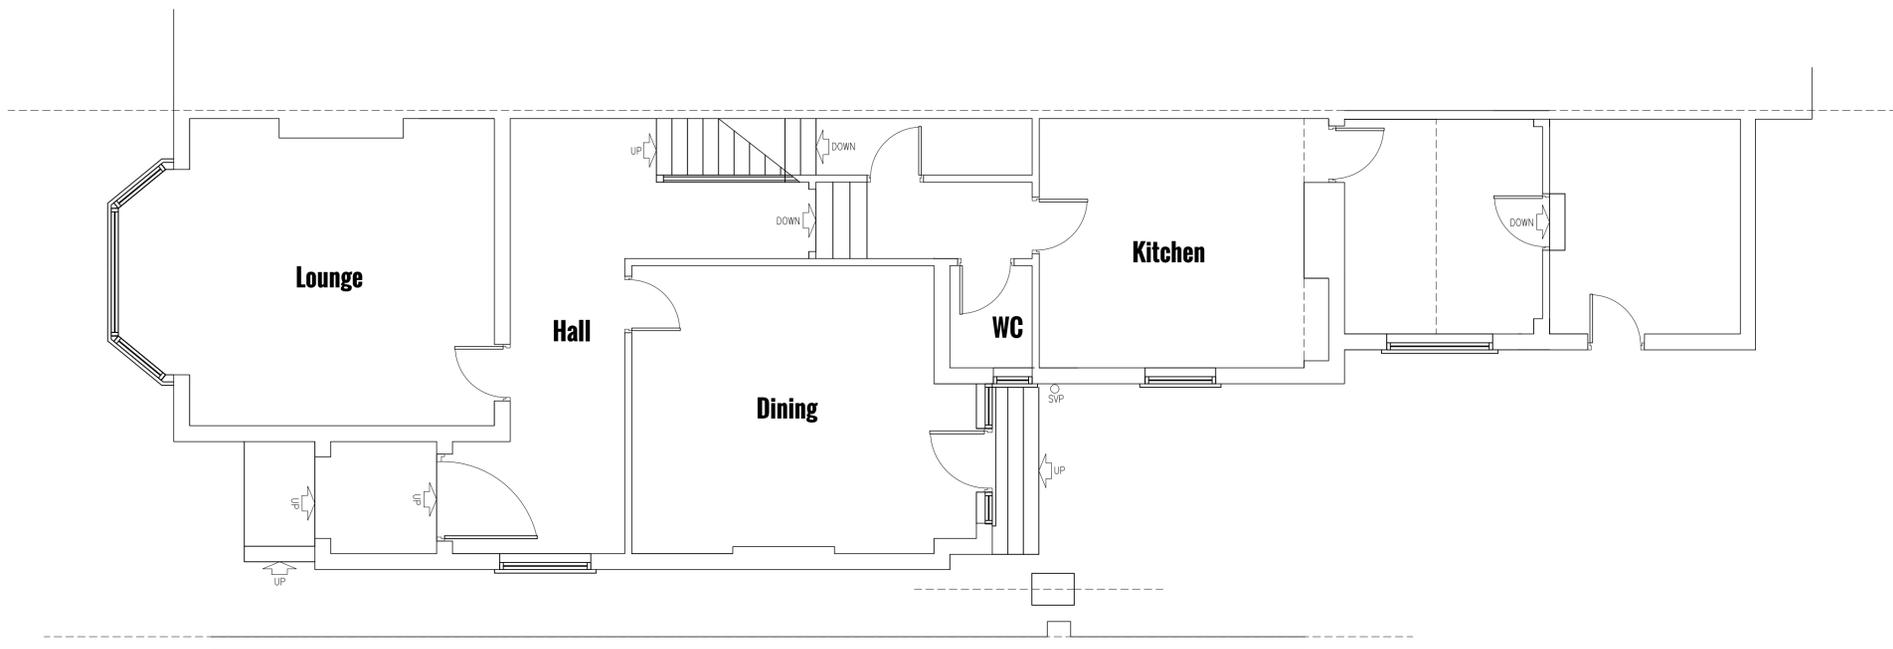

Existing Ground Floor Plan



Block Plan 1:500

Before works begin
 Contractors must verify all dimensions on site before commencing works on site. Any discrepancies must be reported to Vasia Architecture before works are undertaken or materials are ordered.



Lake View House Wilton Drive Tournament Fields Warwick CV34 6RG

project
Proposed Extension & Alterations
 12 Union Street
 Leamington Spa
 CV32 5LT
 drawing

Existing Floor Plans
 scale 1:50/1:100@A1 date May 2021 drawn agh

Job no 4123-01

Copyright
 This drawing is the copyright of Vasia Architecture Limited and must not be reproduced in part or whole without prior written consent.