
 


Latitude VectorMap

© Crown copyright and database rights 2021 OS 100038864
 Reproduction in whole or in part is prohibited
 without the permission of Ordnance Survey.
 Licence data ref: oi1470703


10 2700m

4 29900m

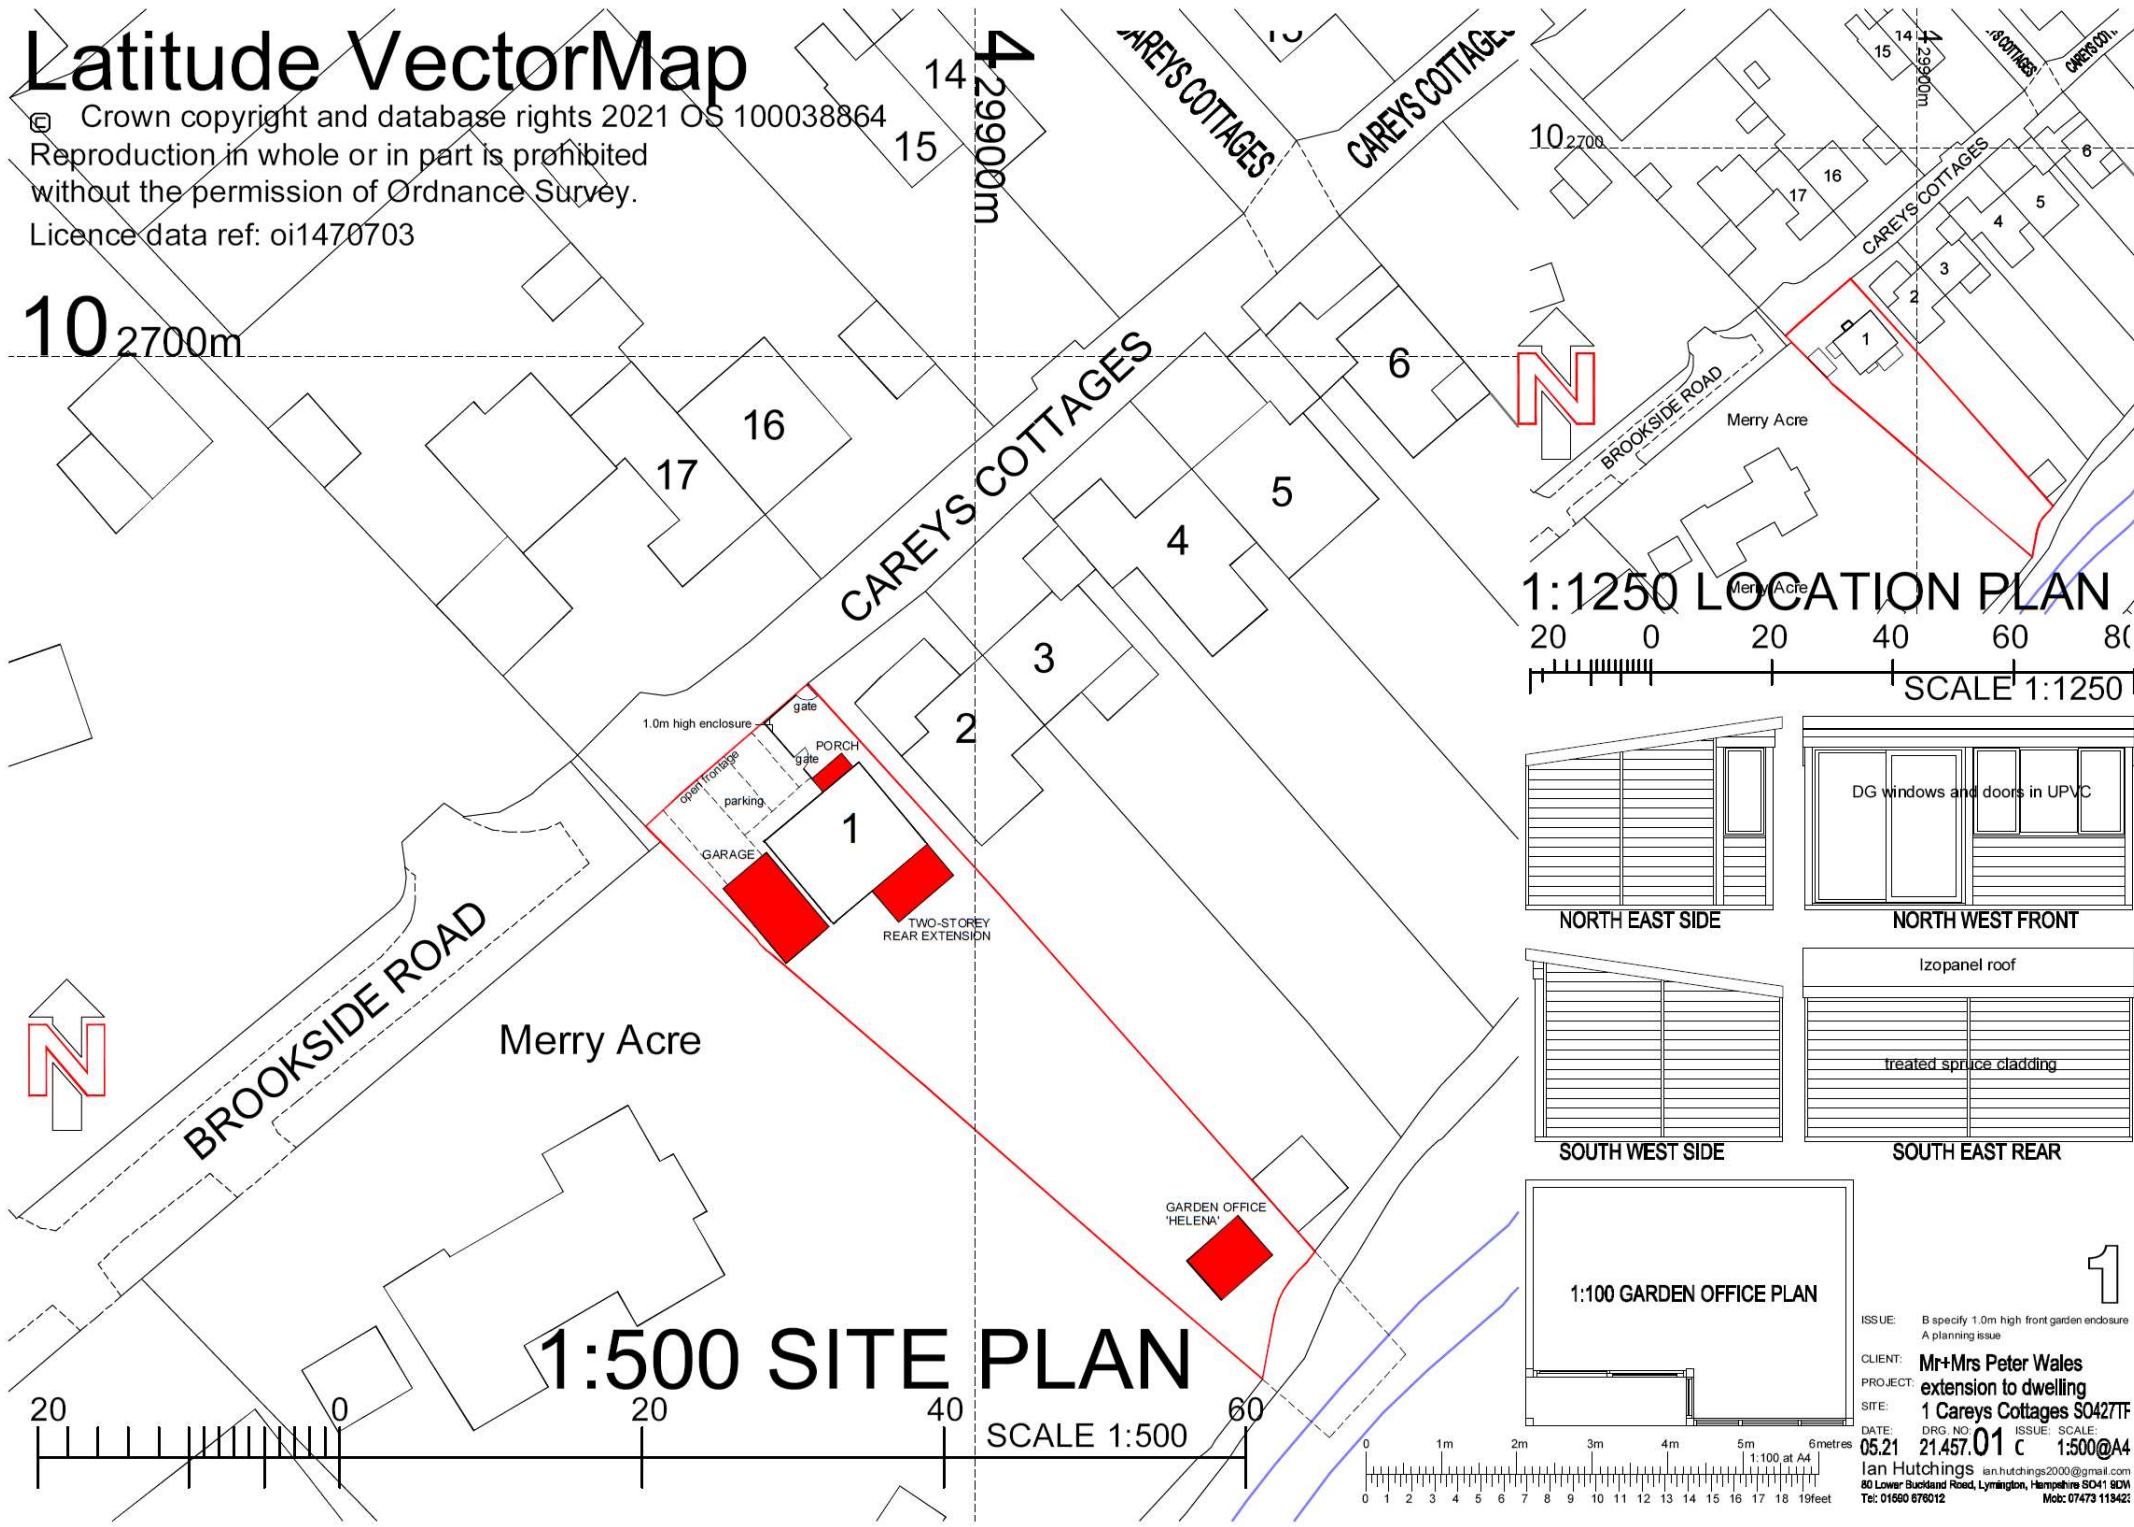


1:500 SITE PLAN

SCALE 1:500

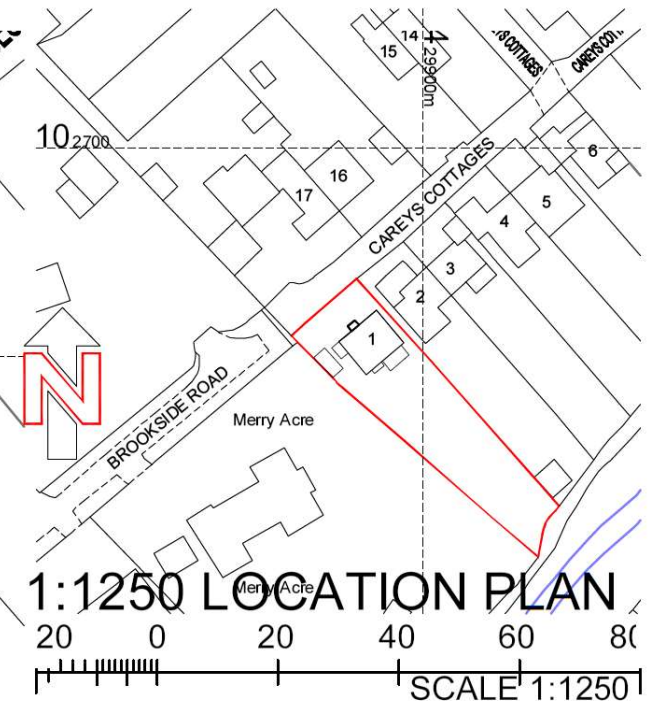


1:1250 LOCATION PLAN


SCALE 1:1250

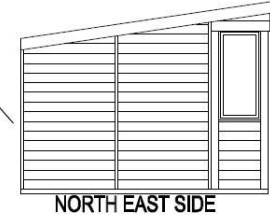


NORTH EAST SIDE

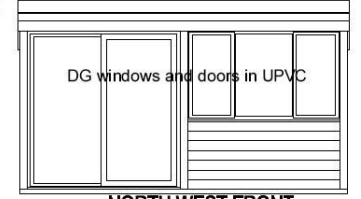

NORTH WEST FRONT

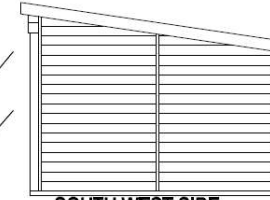


SOUTH WEST SIDE

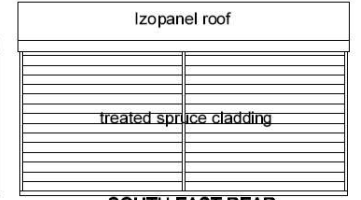

SOUTH EAST REAR



1:100 GARDEN OFFICE PLAN

 

1

ISSUE: B specify 1.0m high front garden enclosure
 A planning issue

CLIENT: Mr+Mrs Peter Wales
 PROJECT: extension to dwelling
 SITE: 1 Careys Cottages SO427TF

DATE: 05.21 DRG. NO: 21.457.01 c ISSUE: SCALE: 1:500@A4

Ian Hutchings ian.hutchings2000@gmail.com
 80 Lower Buckland Road, Lymington, Hampshire SO41 8DN
 Tel: 01660 676012 Mob: 07473 11342