
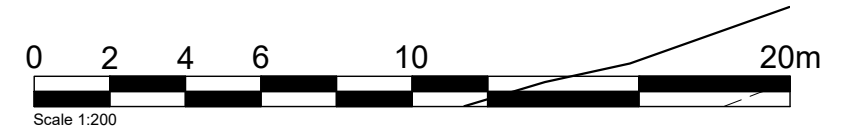


PROPOSED SITE PLAN
SCALE 1 : 200 @ A3

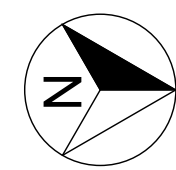

No.	Description	Date	Initial

PRIME MERIDIAN
ARCHITECTS & STRUCTURAL ENGINEERS

Second Floor T 020 7494 3522 The Priory, Draycott Rd T 01749 34 66 99
26A Ganton Street F 020 7494 3533 Shepton Mallet F 01749 34 66 77
London W1F 7QZ Somerset BA4 5HS

- Preliminary Tender Drawn: DM Created: AUGUST '21
- Planning Contract Checked: Plot Date: ---,---,---
- Information Construction Scale: 1:200 @ A3

Client: J PURCHASE & A WATSON

**Project: PEPPERDRUM STABLES
BA2 7QU**

**Title: PROPOSED SITE PLAN
655.03 PL 13**

No. 655.03 PL 13