


North Elevation

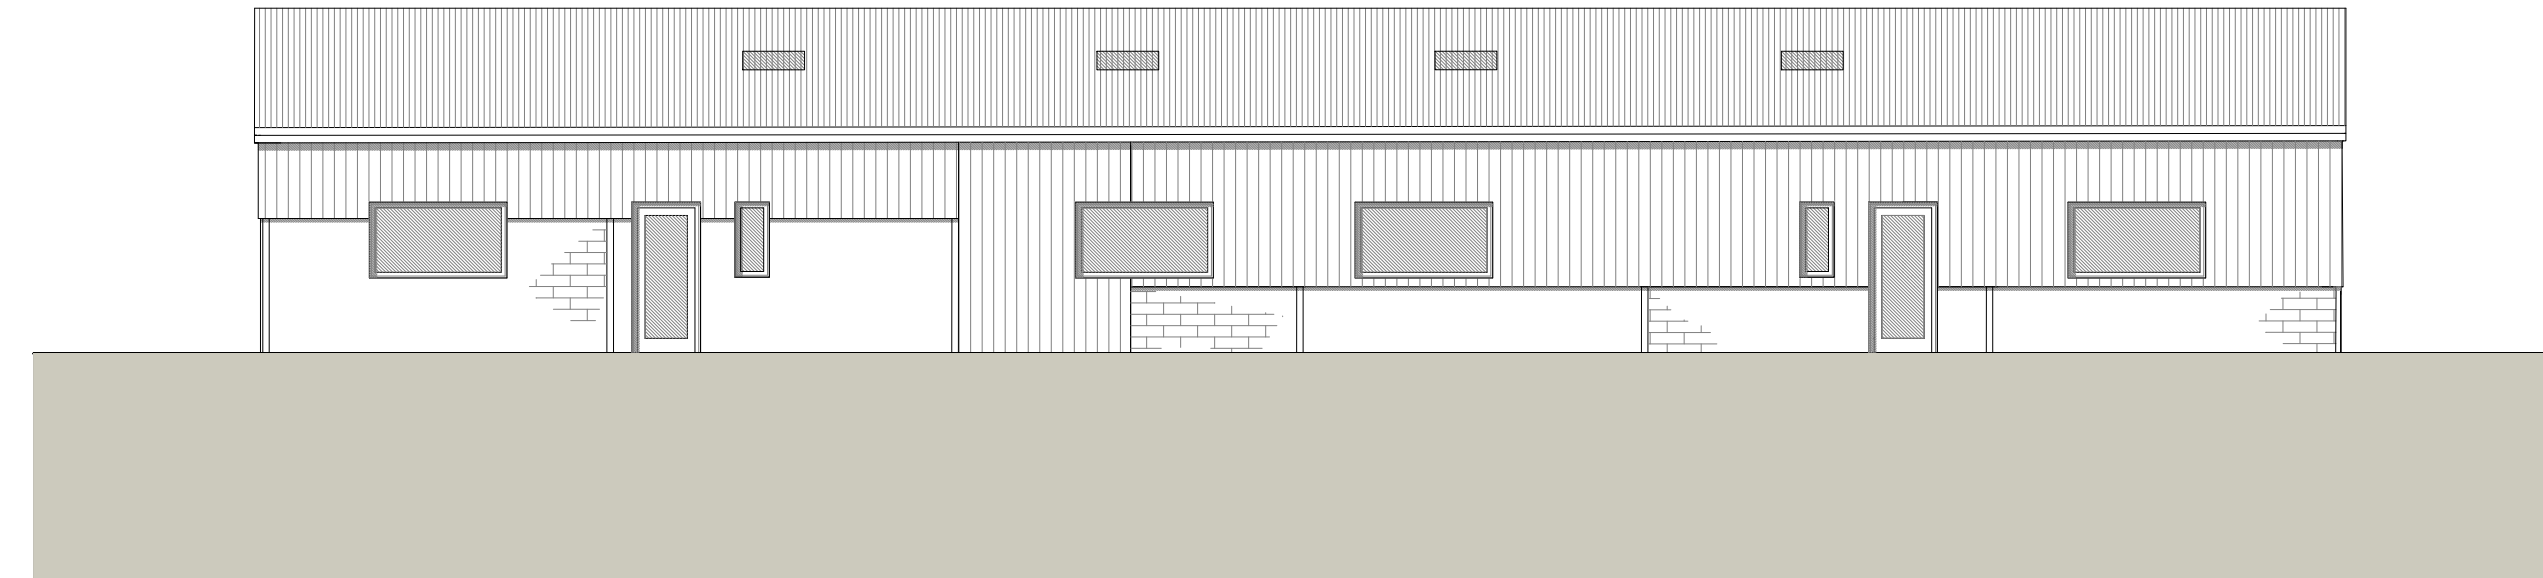

South Elevation



orme

Tilham Farm Barn B

revision	drawn/check	date	title
			Unit 1 Proposed Elevation
			date 19.01.22
			scale 1:100 @ A3
			drawn/checked OM/TP
			drg 1677/040 rev *

Planning

The title, copyright and confidential information in this document belongs to Orme Limited, all rights reserved. All dimensions to be checked on site before work commences and any discrepancies reported to the Architect immediately. This drawing is to be read in conjunction with other documents issued by the Architect.