


South Elevation

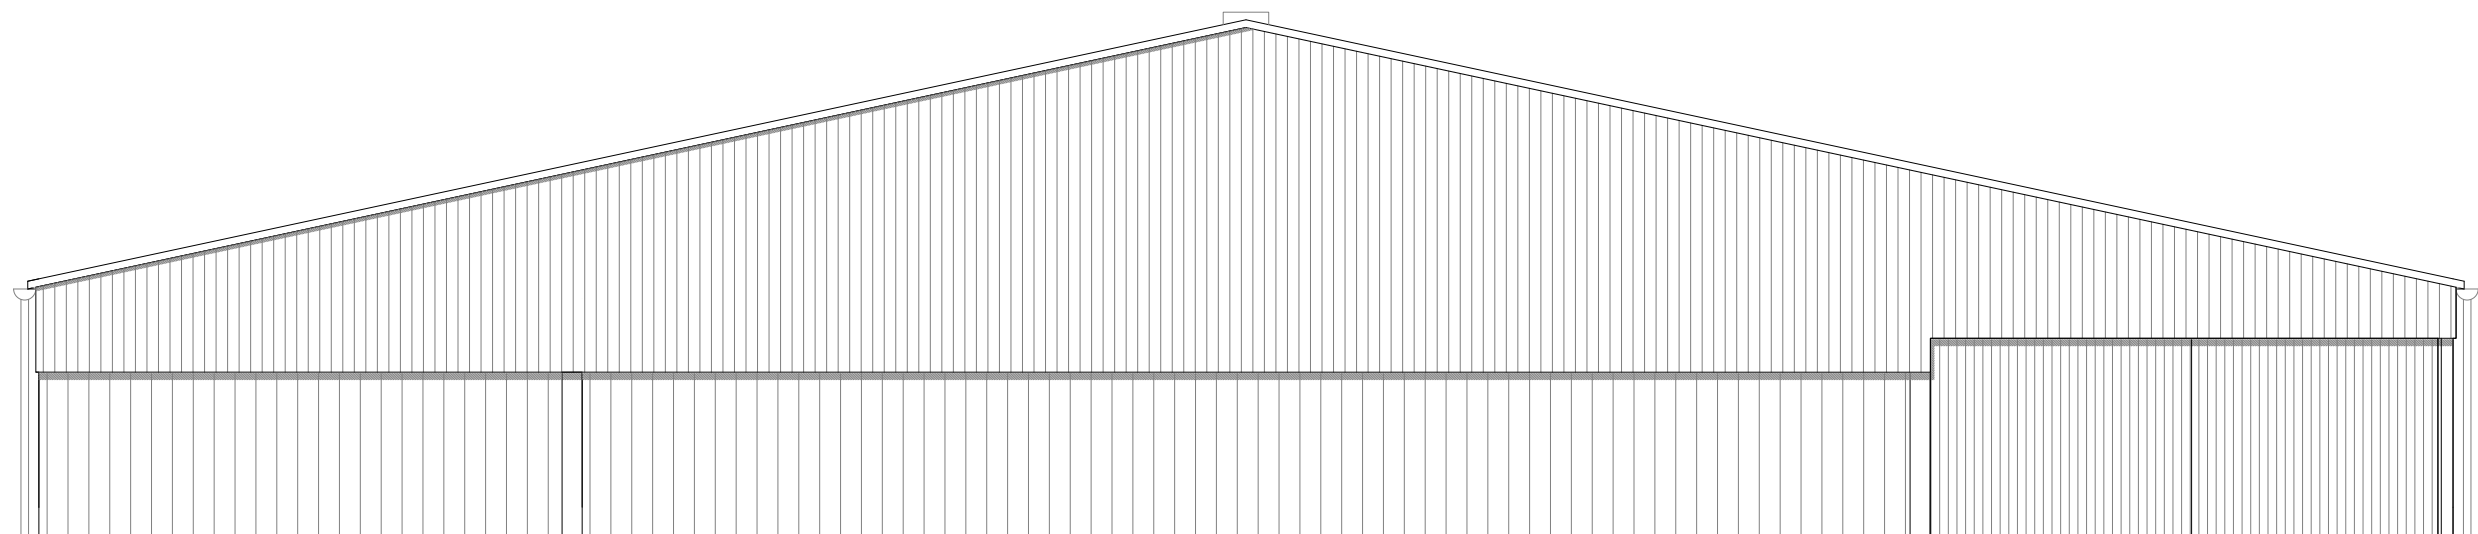

West Elevation



orme

Tilham Farm Barn B

revision	drawn/check	date	title
			Existing Elevations
			date 19.01.22
			scale 1:100 @ A3
			drawn/checked OM/TP
			drg 1677/020 rev *

Planning

The title, copyright and confidential information in this document belongs to Orme Limited, all rights reserved. All dimensions to be checked on site before work commences and any discrepancies reported to the Architect immediately. This drawing is to be read in conjunction with other documents issued by the Architect.