
 


Project

FOSSE FARM

Drawing note

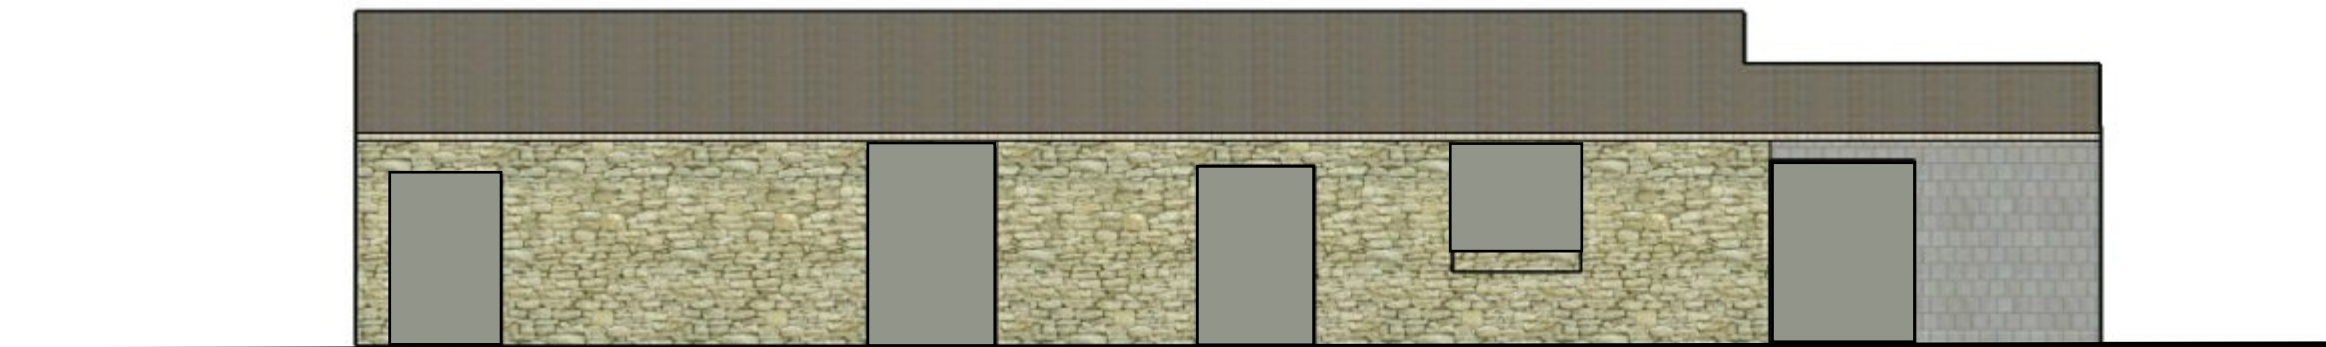

EXISTING SOUTH ELEVATION

Project No

MM0 16

Drawing No
MM0 06

Date REV.

12th July 2022

Scale Drawing sheet size

1 / 100

A3

Location

West Lydford

Drawing title

EXISTING SOUTH ELEVATION

Mark Merer

Welham Studios,
Charlton Mackrell, Somerset.
TA11 7AJ +44(0)1458223341
info@markmerer.com
www.markmerer.com