




West Elevation




South Elevation



East Elevation

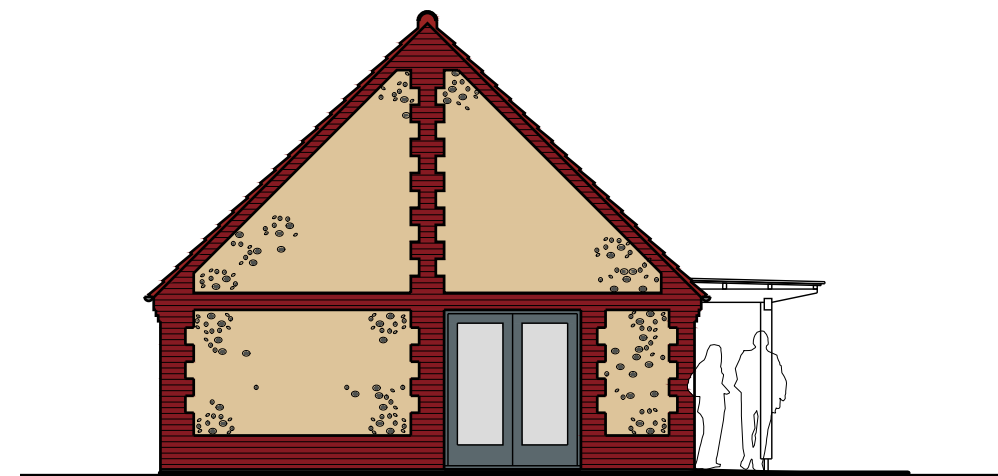

North Elevation

 

C	Canopy removed	01.06.22
B	Wall design details amended	31.05.22
A	Wall construction amended	19.05.22
rev:	description:	date:

GMP Architecture
 37 Cyprus Street, Norwich, NR1 3AX
 T: 01603 920174 M: 07766 578997
 E: gary@gmparchitecture.co.uk

client:
 c/o Revolution Projects
 project:
 Gun Hill Farm, Burnham Overy Staithe
 drawing:
 Tennis Pavilion - elevations

scale: 1:100 @ A3 drawing number: 2201 - 12 revision: C

This drawing is copyright of the GMP Architecture and shall not be reproduced without permission. Check all dimensions and report any errors or omissions. Do not scale from this drawing.