




# PROPOSED

REPLACE ALL WINDOWS & DOORS WITH GREY COLOURED UNITS

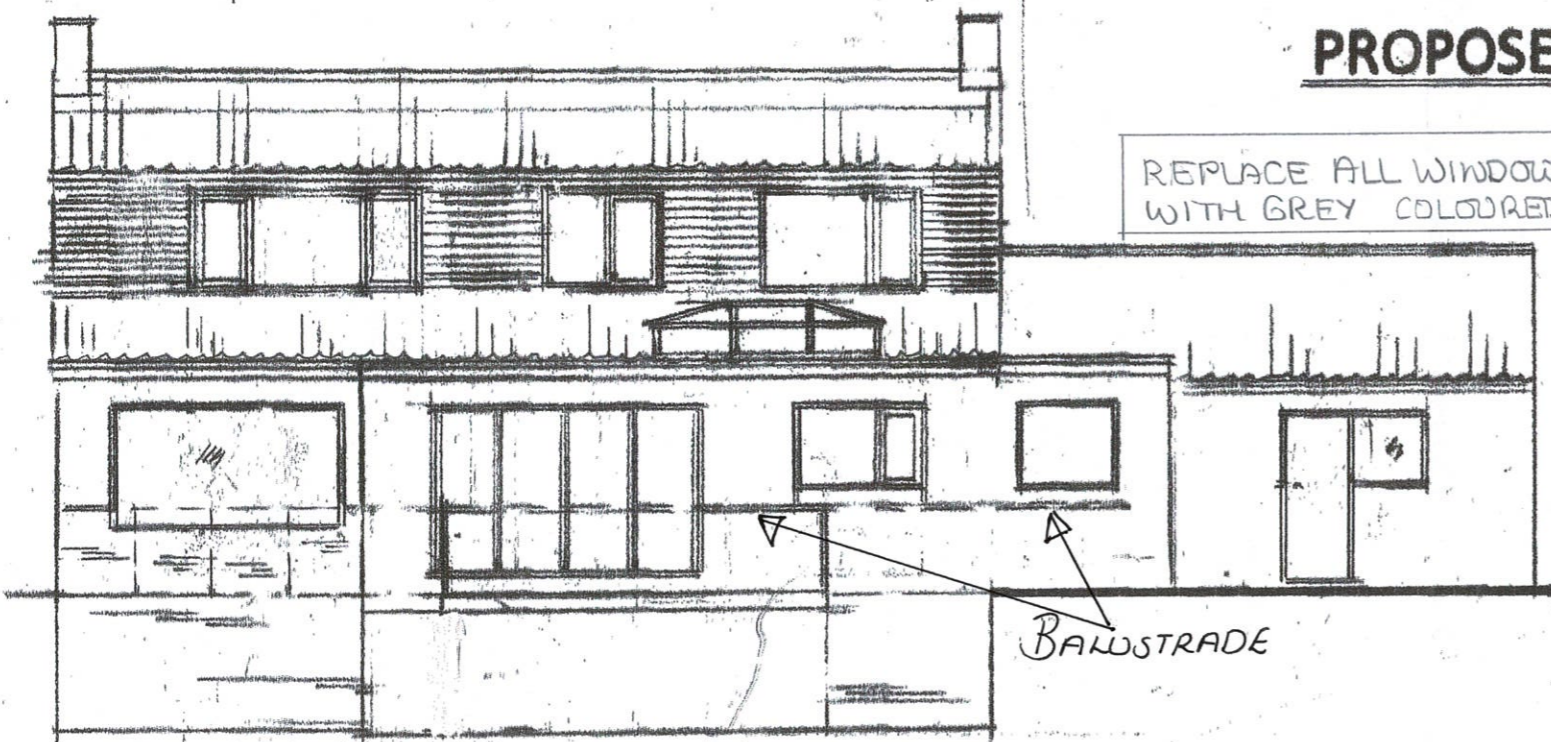

### REAR ELEVATION

### SIDE ELEVATION

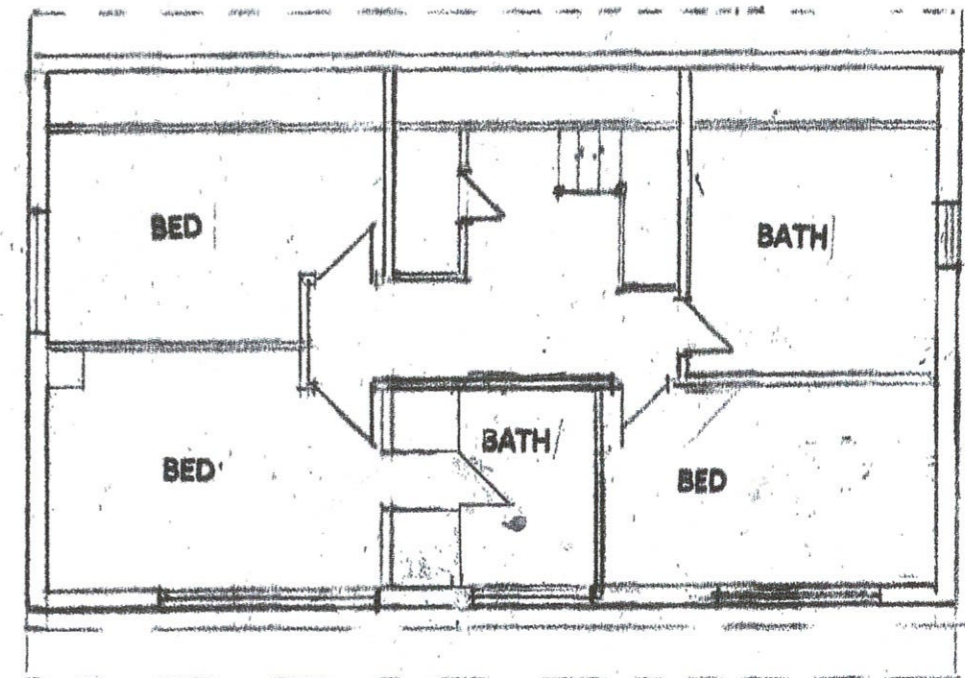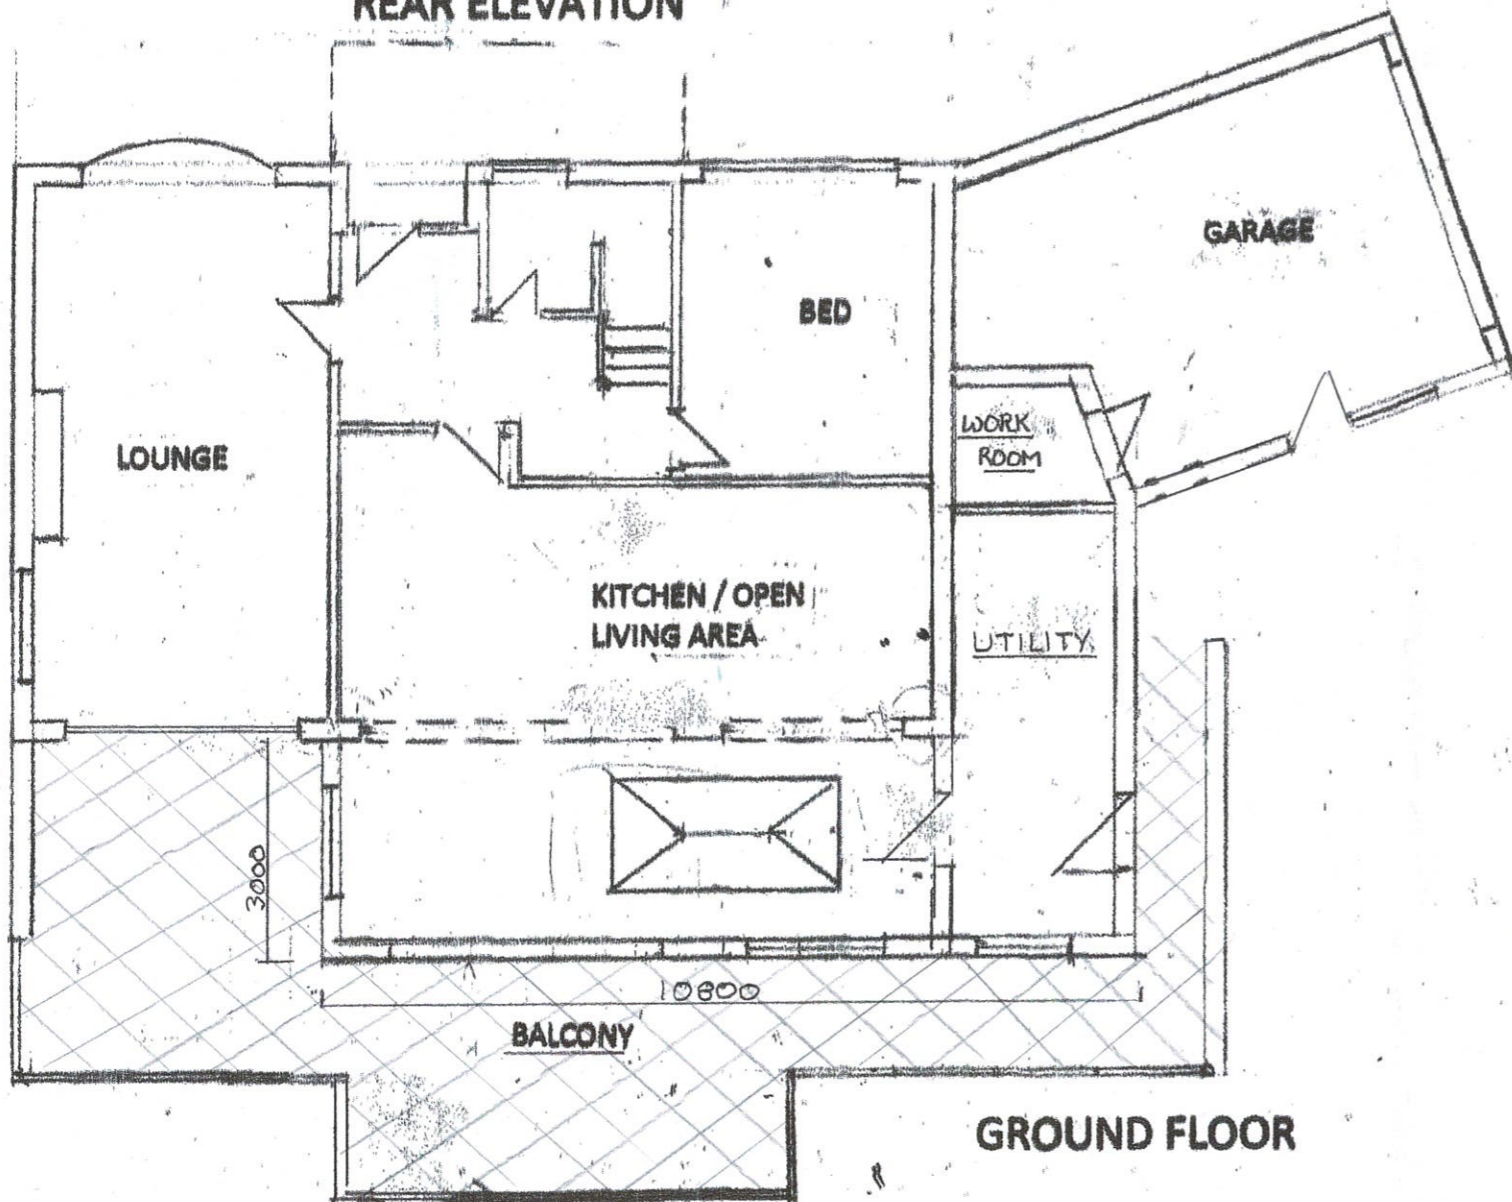

### FIRST FLOOR

TITLE : ALTERATION & EXTENSION TO REAR ELEVATION  
SITE : 9 RIDGE LANE, BRIGGSWATH  
CLIENT : MR & MRS ANDRÉOLI  
DATE : MAY 2022 REF : ERM/VA/001  
SCALE : 1:100 & 1:50 @ A3