




EXISTING

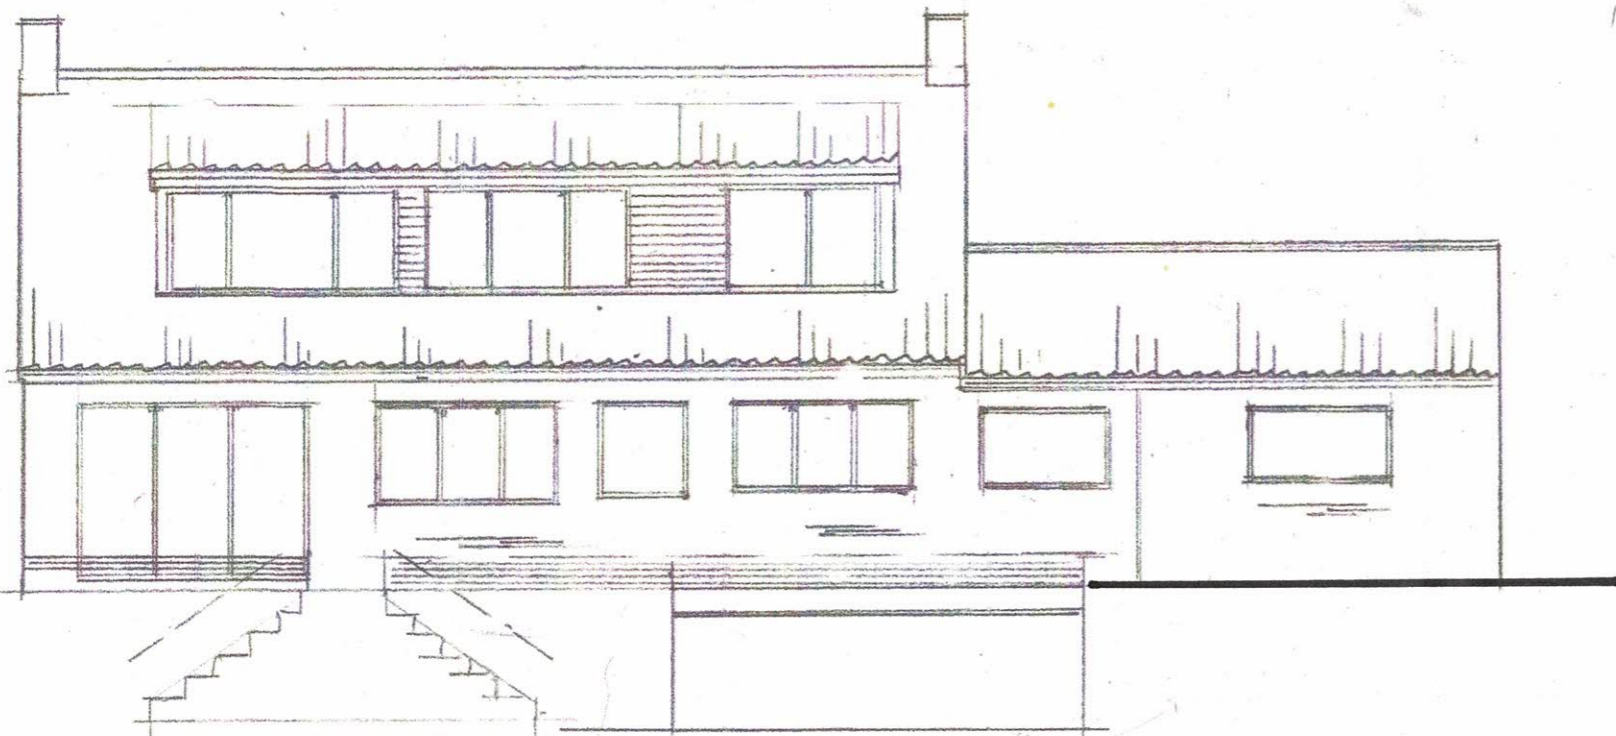


REAR ELEVATION

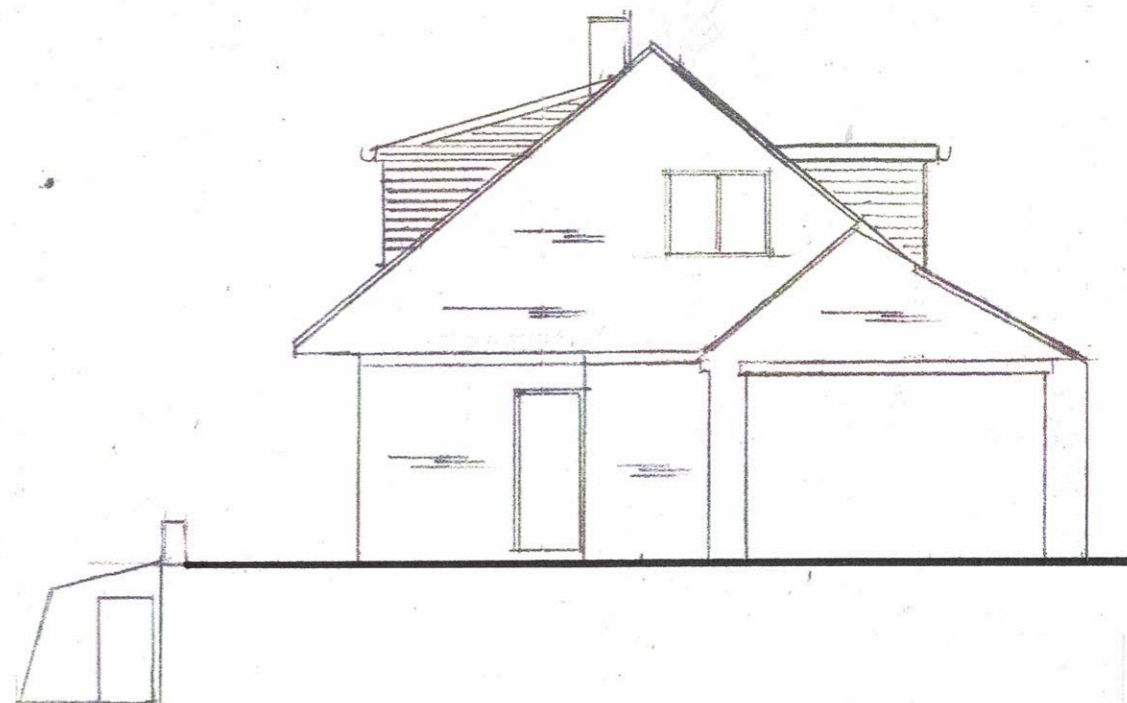

SIDE ELEVATION

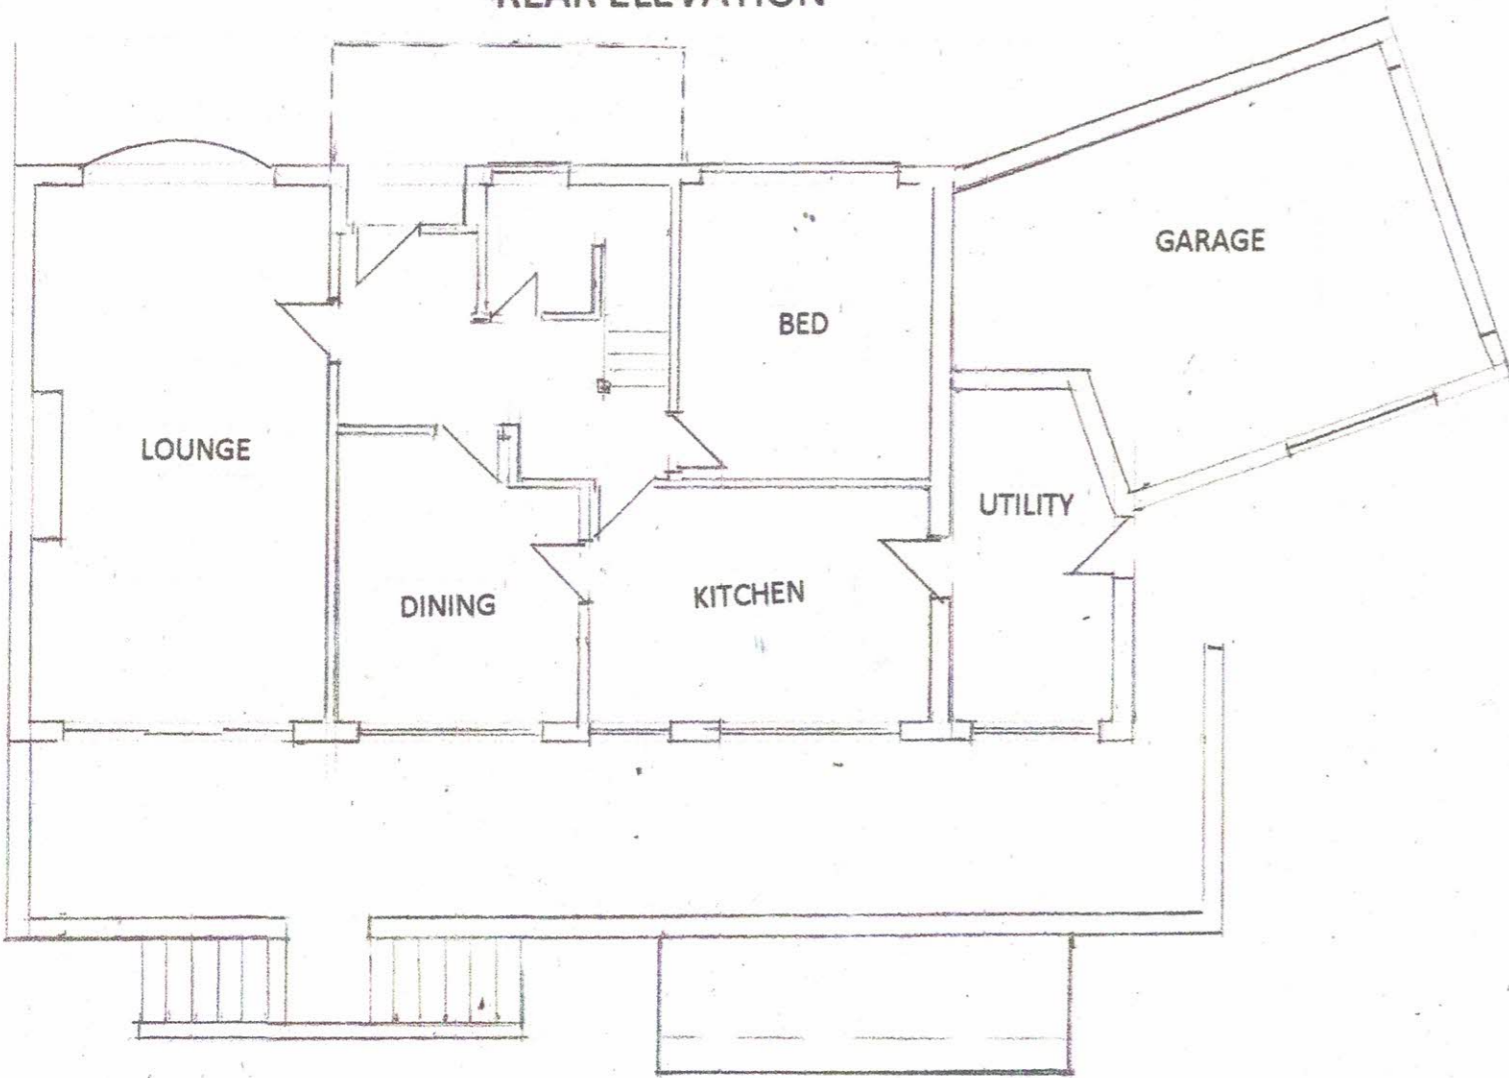

GROUND FLOOR

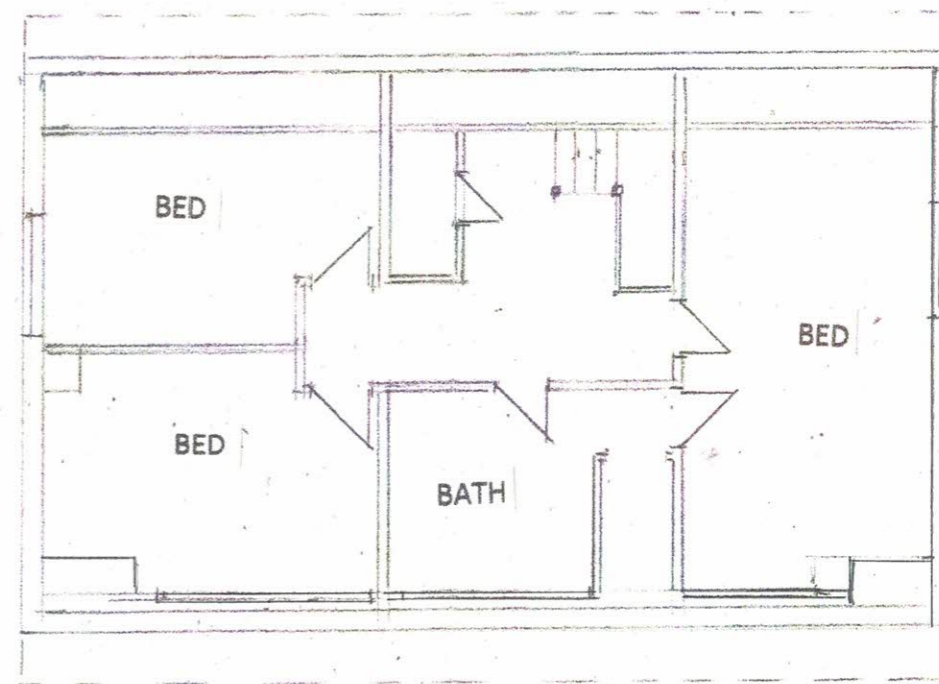

FIRST FLOOR

TITLE : ALTERATION & EXTENSION TO REAR ELEVATION
SITE : 9 RIDGE LANE, BRIGGSWATH
CLIENT: MR & MRS ANDREOLI
DATE : MAY 2022 REF : ERM/VA/001
SCALE: 1:100 & 1:50 @ A3