


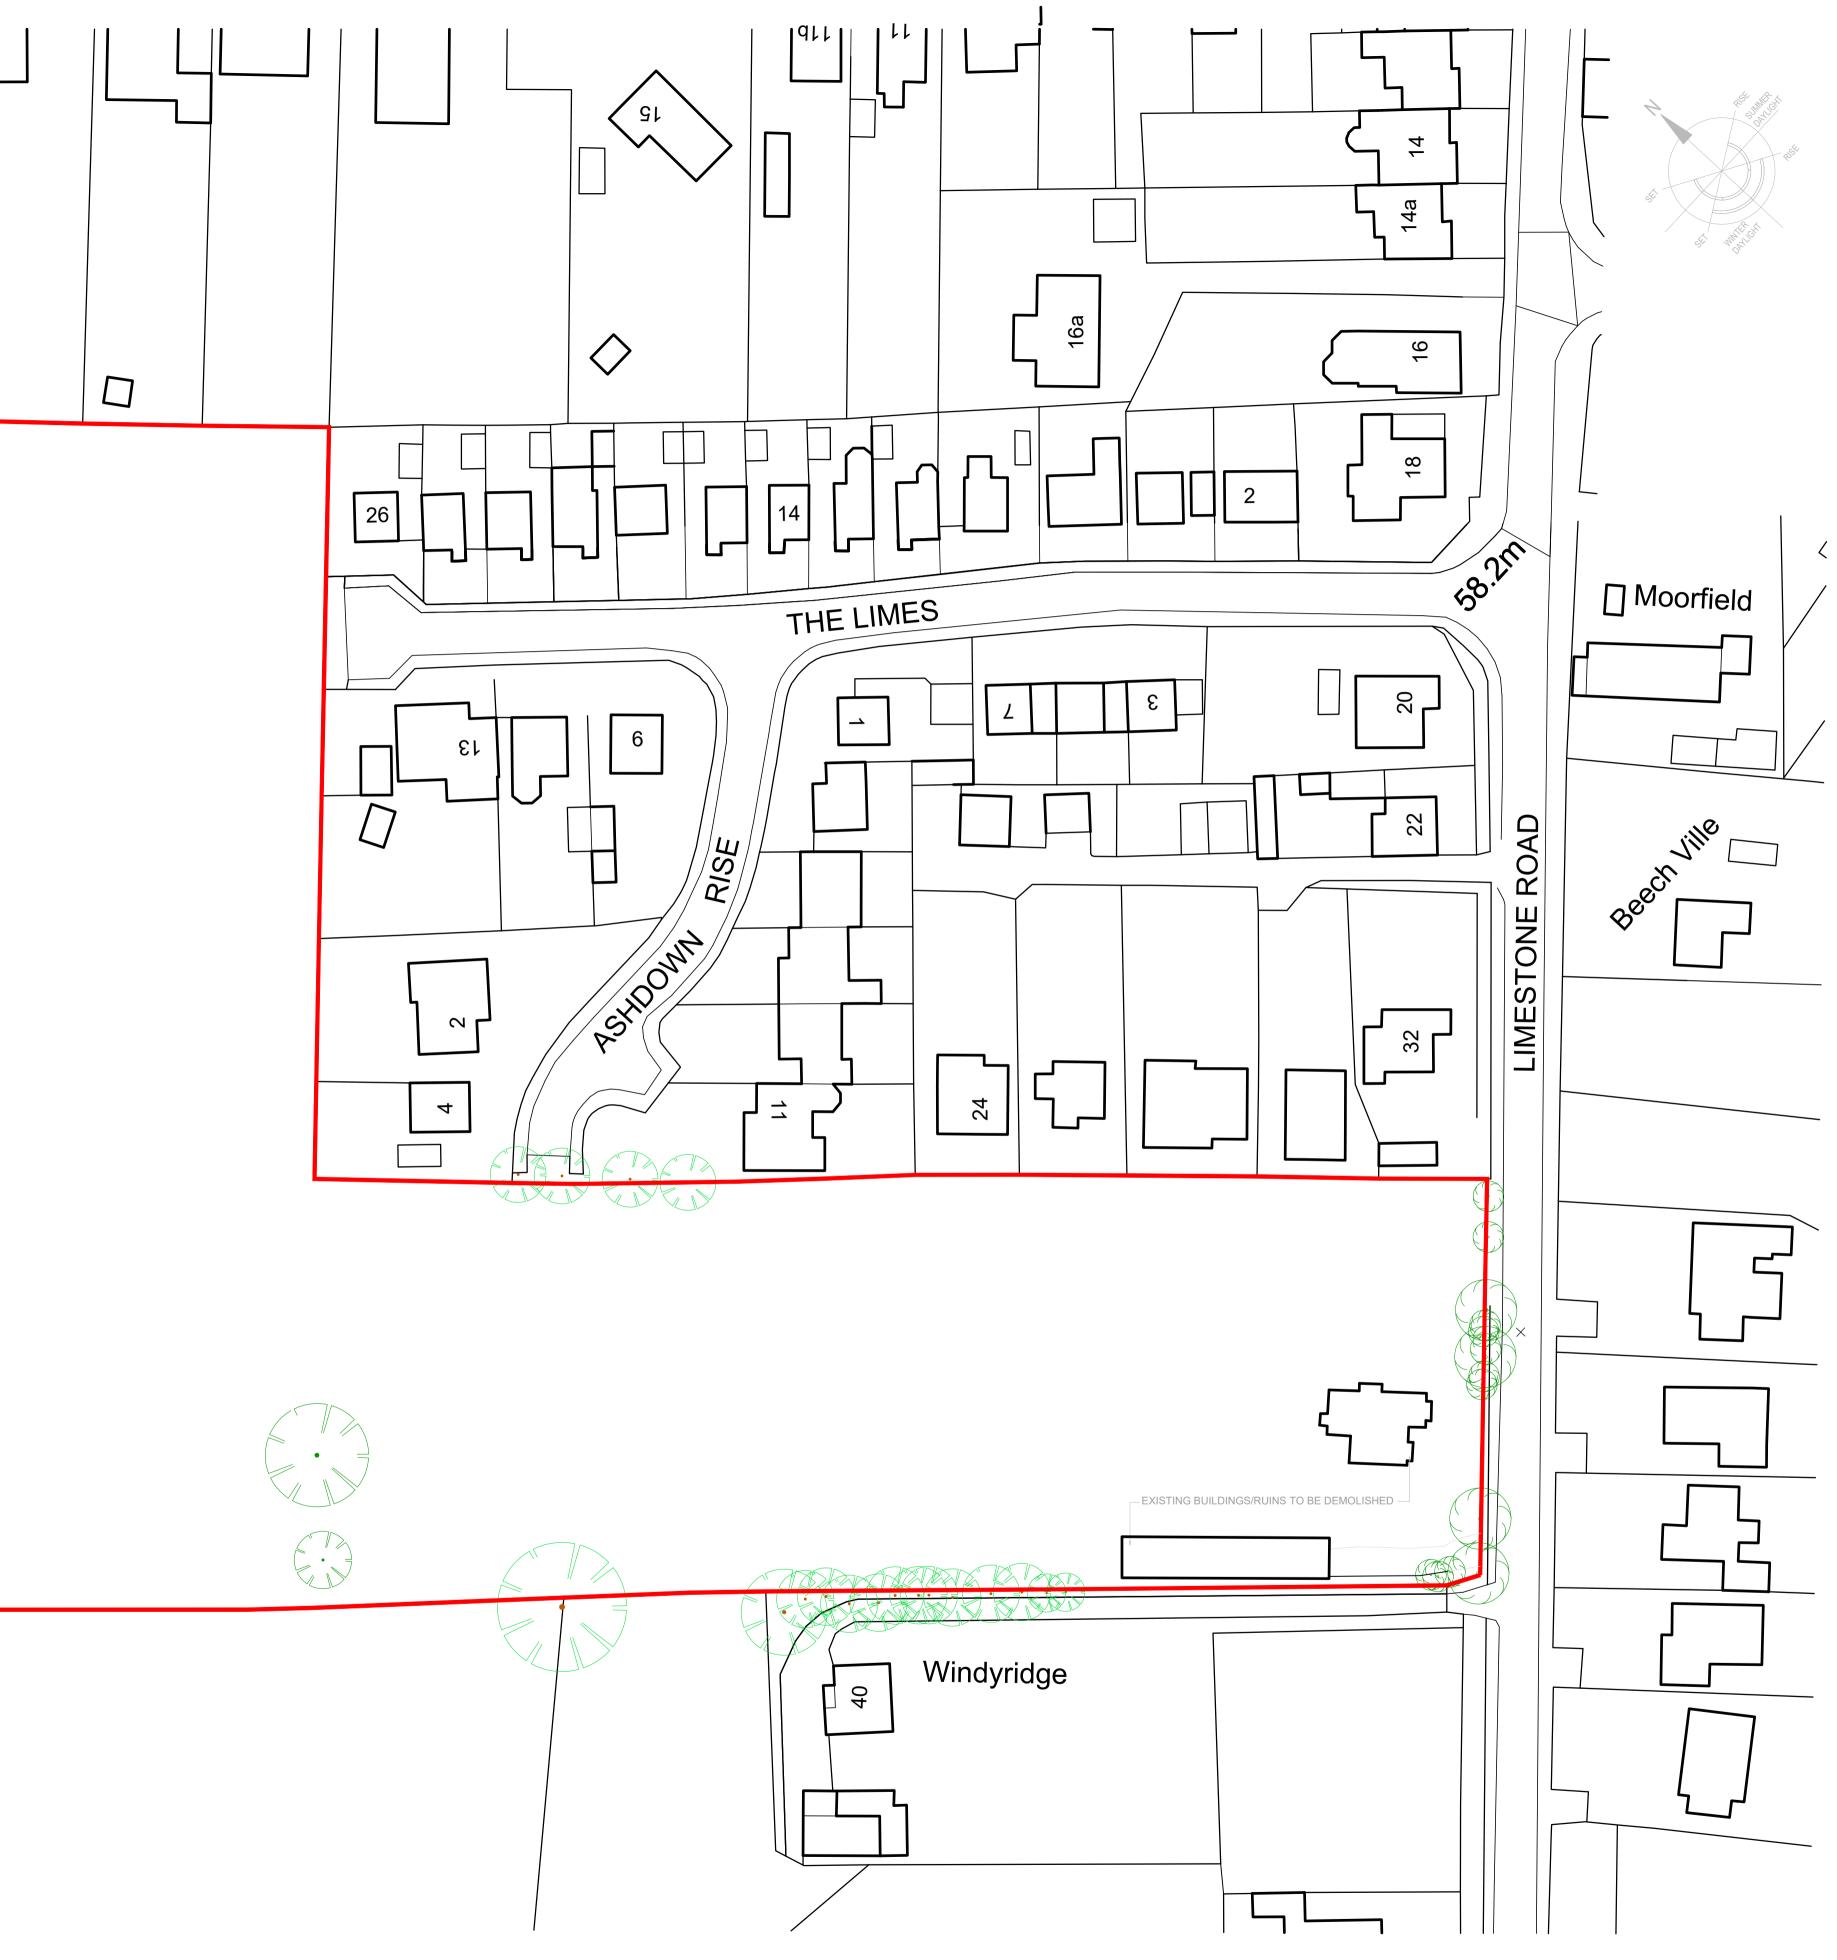

. CHECK ALL DIMENSIONS ON SITE PRIOR TO WORK COMMENCING 2. CONTRACTOR TO REPORT ANY DISCREPANCIES TO ELDER LESTER ARCHITECTS 3. ORDINANCE SURVEY DATA IS USED ON ELDER LESTER DRAWINGS, ELDER LESTER IS NOT RESPONSIBLE FOR THE ACCURACY OF DIMENSIONS RELATING TO ORDINANCE SURVEY DATA OR THAT OUTSIDE OF INSERTED TOPOGRAPHIC SURVEY INFORMATION 4. WORK WITHIN THE CONSTRUCTION (DESIGN & MANAGEMENT) REGULATIONS 2015 IS NOT TO START UNTIL A HEALTH & SAFETY PLAN HAS BEEN PRODUCED (BY OTHERS) THIS DRAWING IS FOR USE BY THE CLIENT ONLY AND FOR THE LOCATION SPECIFIED. COPYRIGHT & ANY DESIGNS THEREIN ARE THE PROPERTY OF ELDER LESTER ARCHITECTS & MUST NOT BE COPIED WITHOUT WRITTEN AGREEMENT



PROJECT/CLIENT: RESIDENTIAL DEVELOPMENT LIMESTONE ROAD BURNISTON SCARBOROUGH THE MANDALE GROUP





DRAWING INFORMATION:	RECENT REVISION NOTES:	
		ELDER LESTER ARCH
EXISTING SITE PLAN	-	REEDS MILL, ATLAS WYND,
	-	YARM
	-	TS15 9AD
	-	TEL: 01642 782211
	-	WWW.ELDERLESTER.CO.UK

R LESTER ARCHITECTS MILL, ATLAS WYND,

ELDER LESTER

SCALE & PAPER SIZE: 1:500 @ A1 DRAWING NO: 2143-P-003A

DATE CREATED: 14/12/2021 DATE OF LAST ISSUE: 14/12/2021 DRAWN/ISSUED BY: RJT

 \sum