



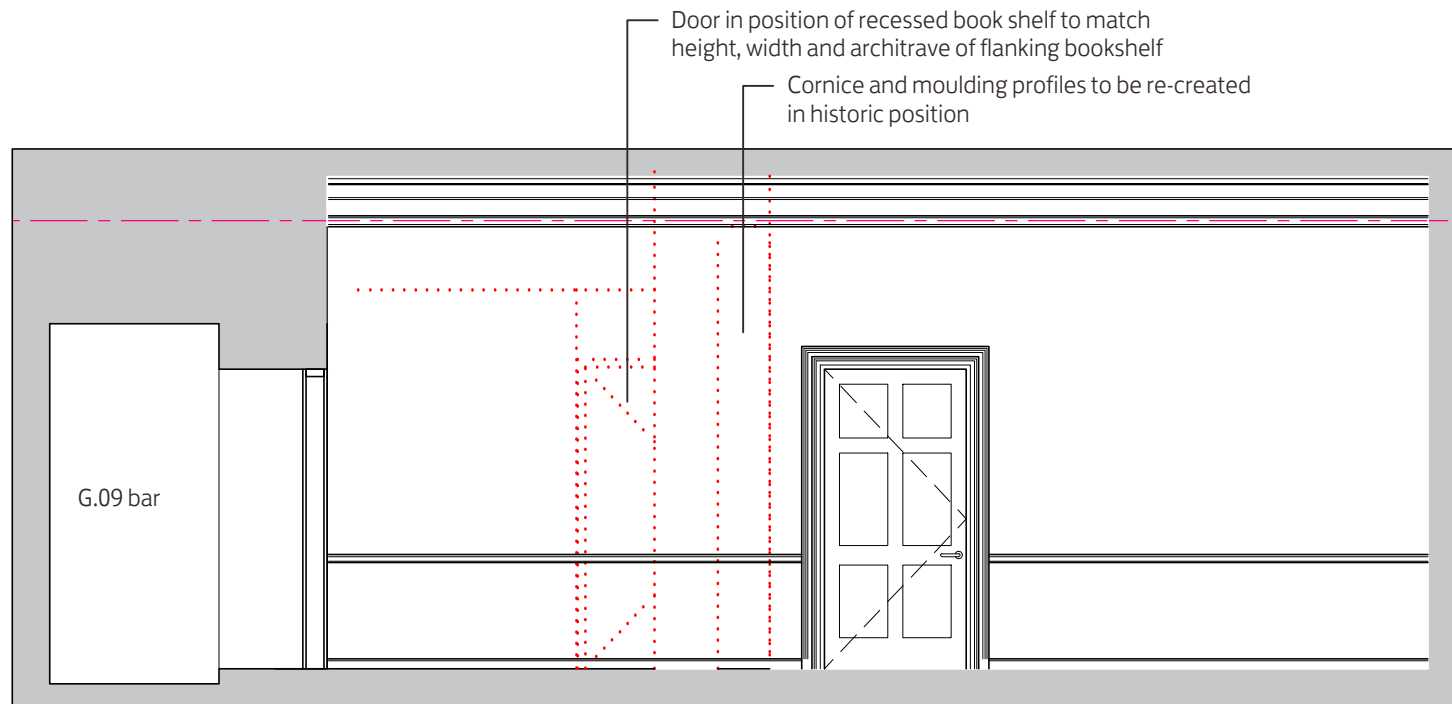


south elevation

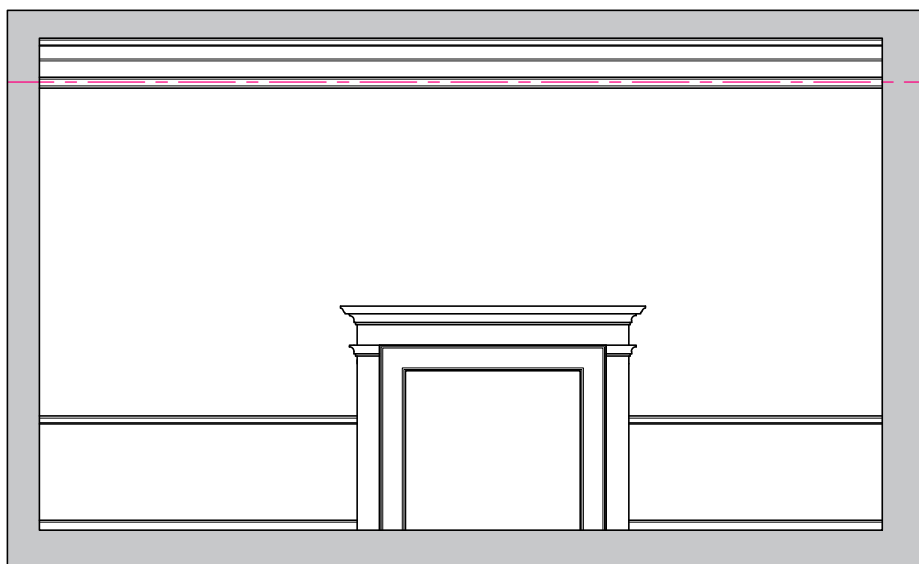


west elevation



north elevation

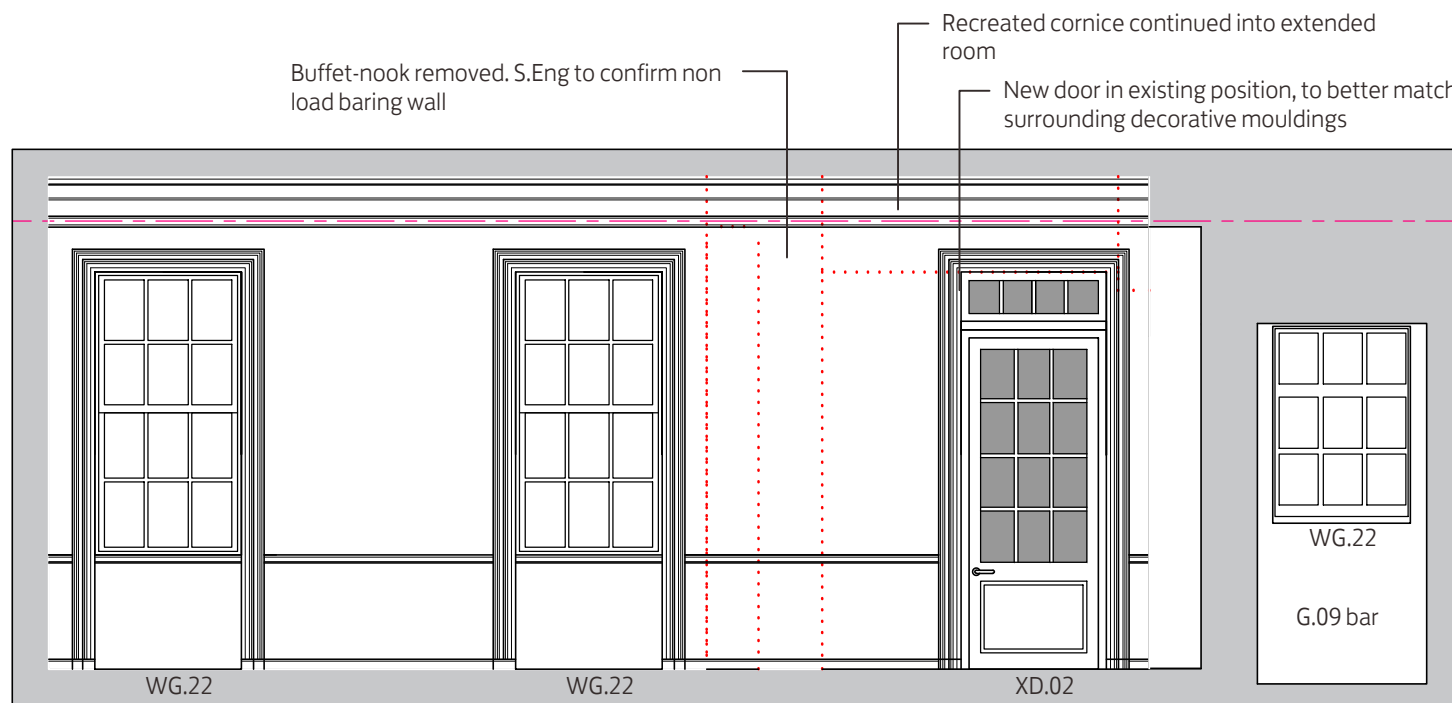

east elevation

 

Notes:

⚠️ CDM Regulations 2015:
The designs on this drawing and all drawings relating to it have been prepared with due consideration of the need to identify hazards and give regard to their elimination or minimization. Remaining hazards are noted on this drawing where applicable.

Date	Revision	By

Client:
Guy Goodfellow
Rev

Project:
Biggar Park House
Biggar, South Lanarkshire

Title:
Library
Proposed Elevations

Issue Status: PLANNING	Scale: 1:50	Original Size: A3
---------------------------	----------------	----------------------

Date: August 2022	Drawn by: HB	Checked by: DJ
----------------------	-----------------	-------------------

Project No: E3619	Stage: 4 - Technical Design	Drawing No: 4 (2-) 101	Rev: .
-----------------------------	--------------------------------	----------------------------------	-----------