


Notes:
0. General

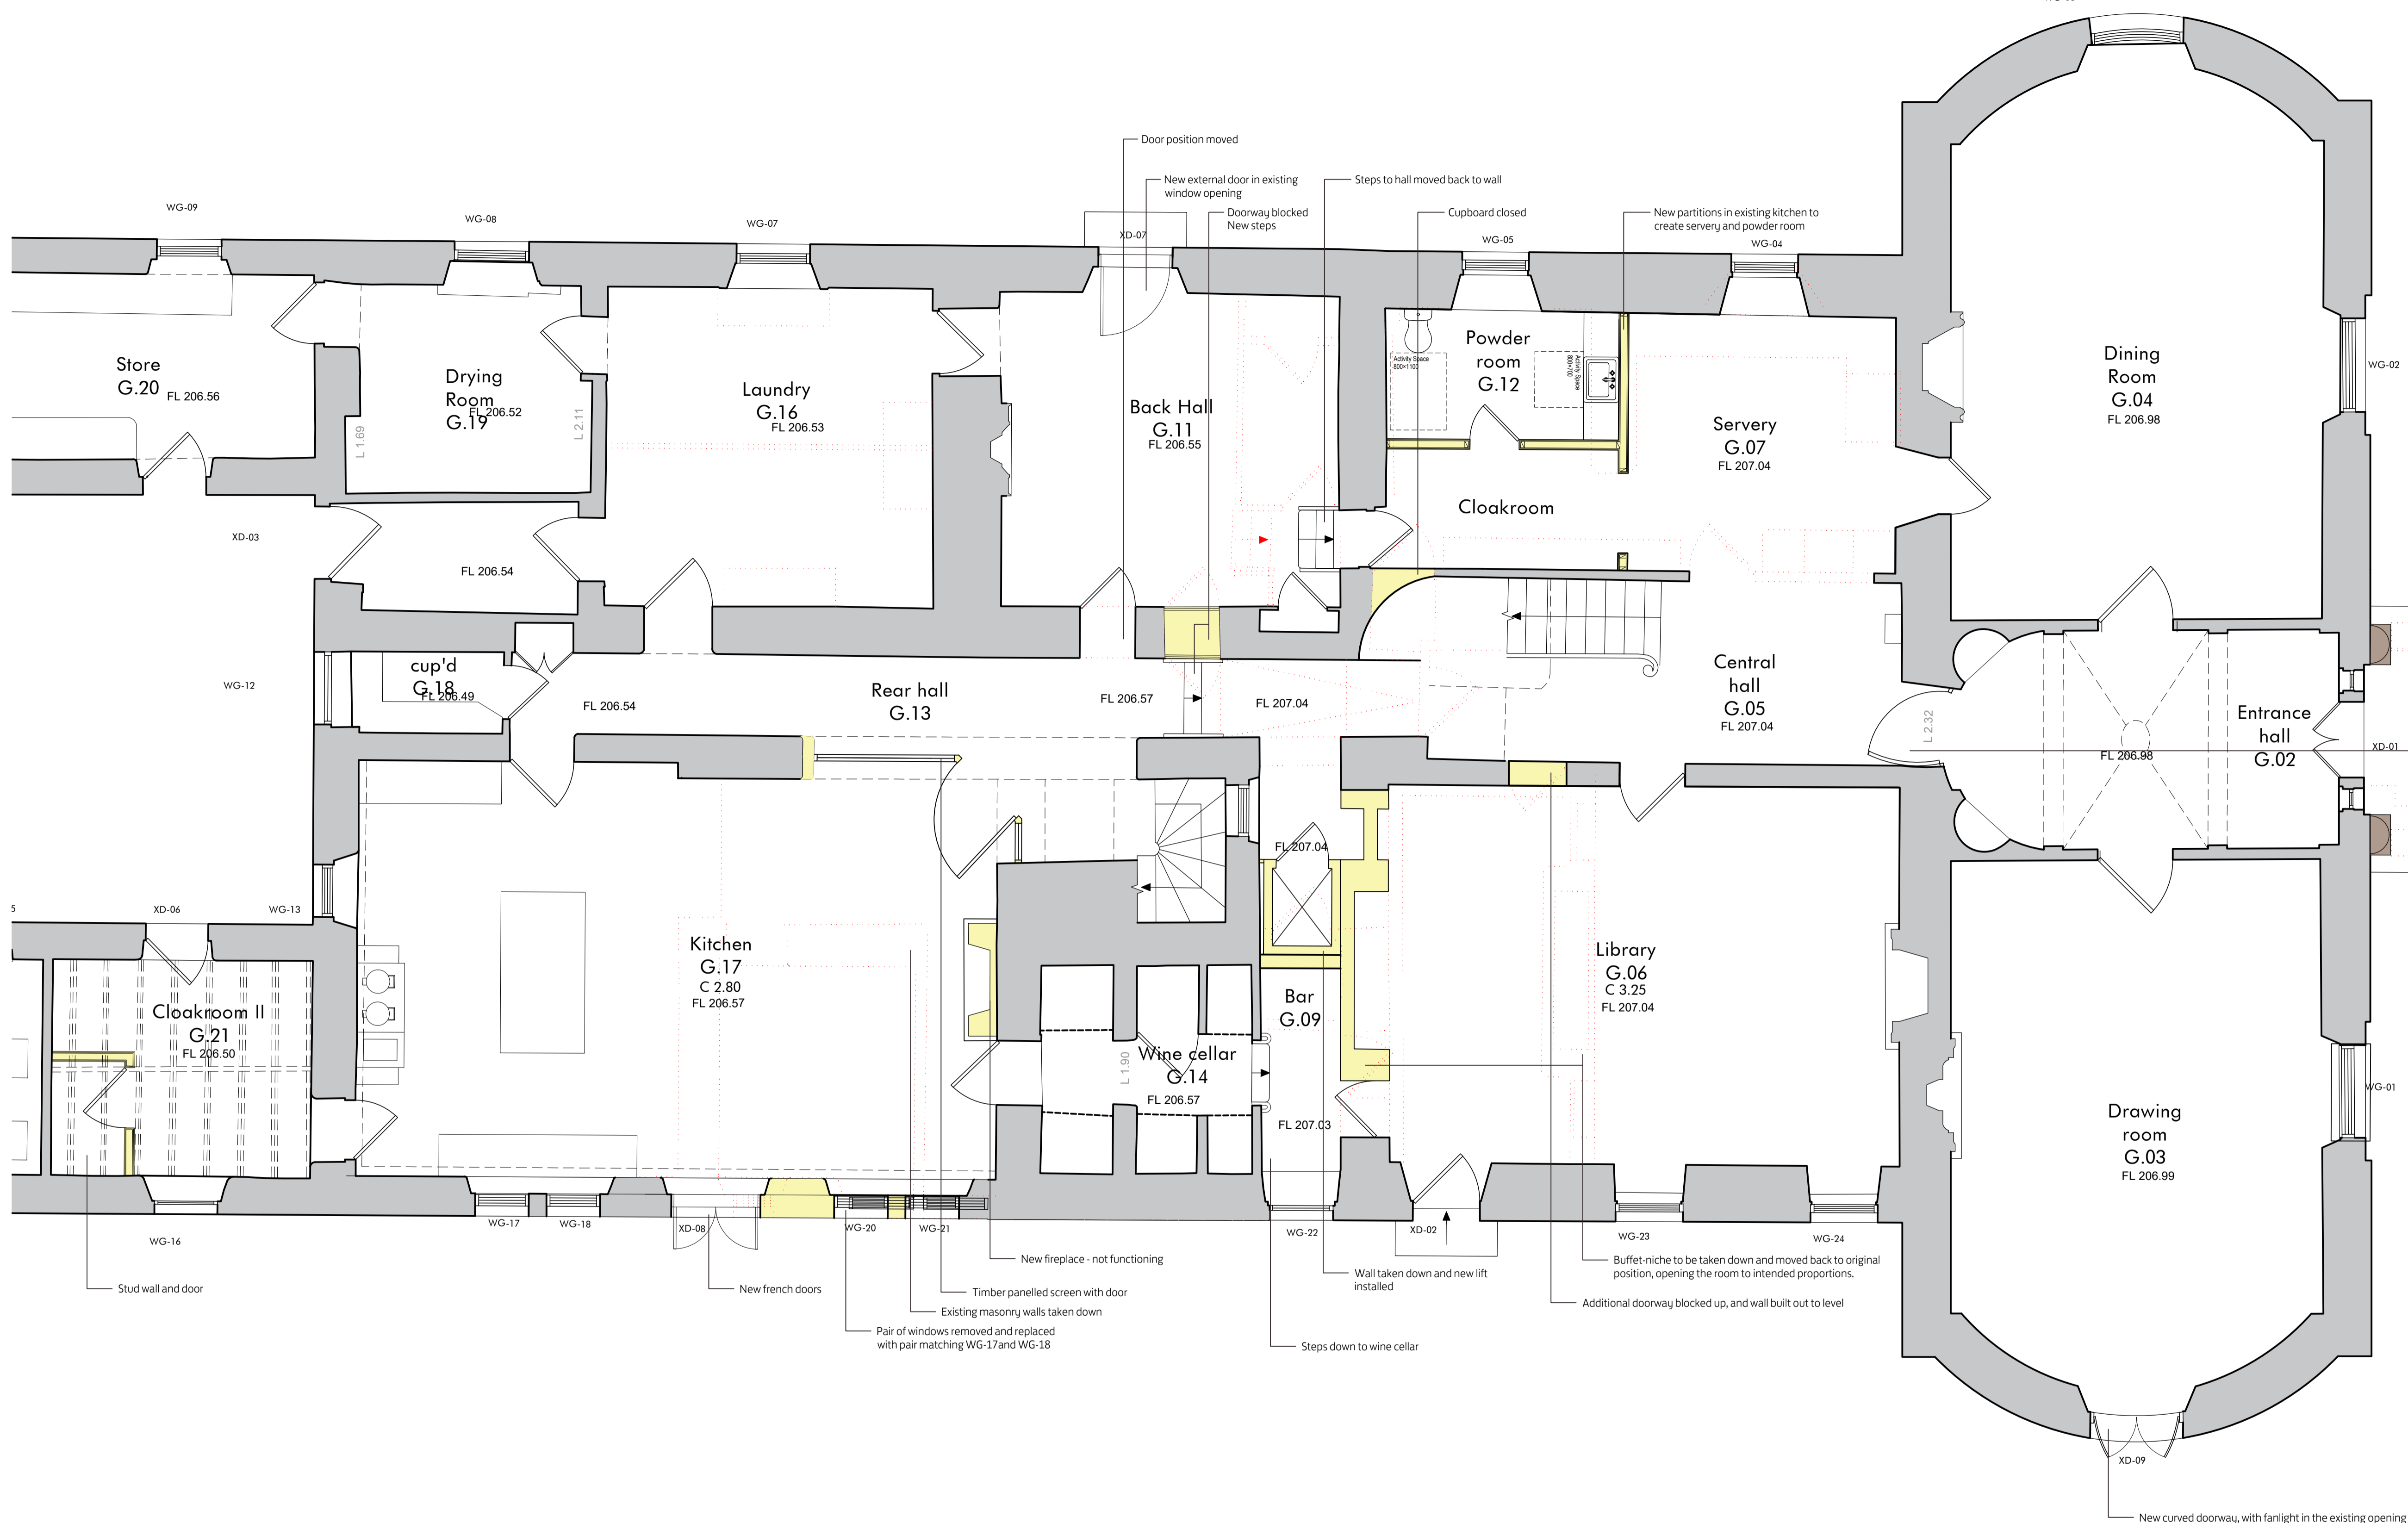

Curved door to match curve of room and create air break between front hall and main house
Porch removed and replaced with portico - See 4-G(2)-007

CDM Regulations 2015:
The designs on this drawing and all drawings relating to it have been prepared with due consideration of the need to identify hazards and give regard to their elimination or minimization. Remaining hazards are noted on this drawing where applicable.

Rev	Date	Revision	By

Client:
Guy Goodfellow


Project:
Biggar Park House
Biggar, South Lanarkshire
ML12 6JS

Title:
Proposed Ground Floor Plan

Issue Status: PLANNING	Scale: 1:100	Original Size: A1
Date: AUGUST 2022	Drawn by: HB	Checked by: HB

Project No: E3619	Stage: 4 - Technical Design	Drawing No: G (2)- 001	Rev: .
-----------------------------	--------------------------------	----------------------------------	-----------

20 Torphichen Street, Edinburgh, Scotland, EH3 8JB
Phone +44 (0)131 225 4235 Fax +44 (0)131 220 0499
enquiries@weareglm.com
www.weareglm.com
©Gibson Lawson McKee 2022

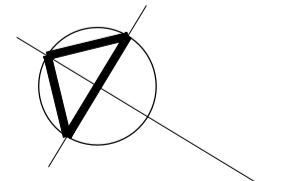

Proposed Ground Floor

