


**PROPOSED SITE PLAN**  
(Scale 1:200)

0 1 2 3 4 5 6 7 8 9 10  
Scale 1:200



**AERIAL IMAGE (NTS)**

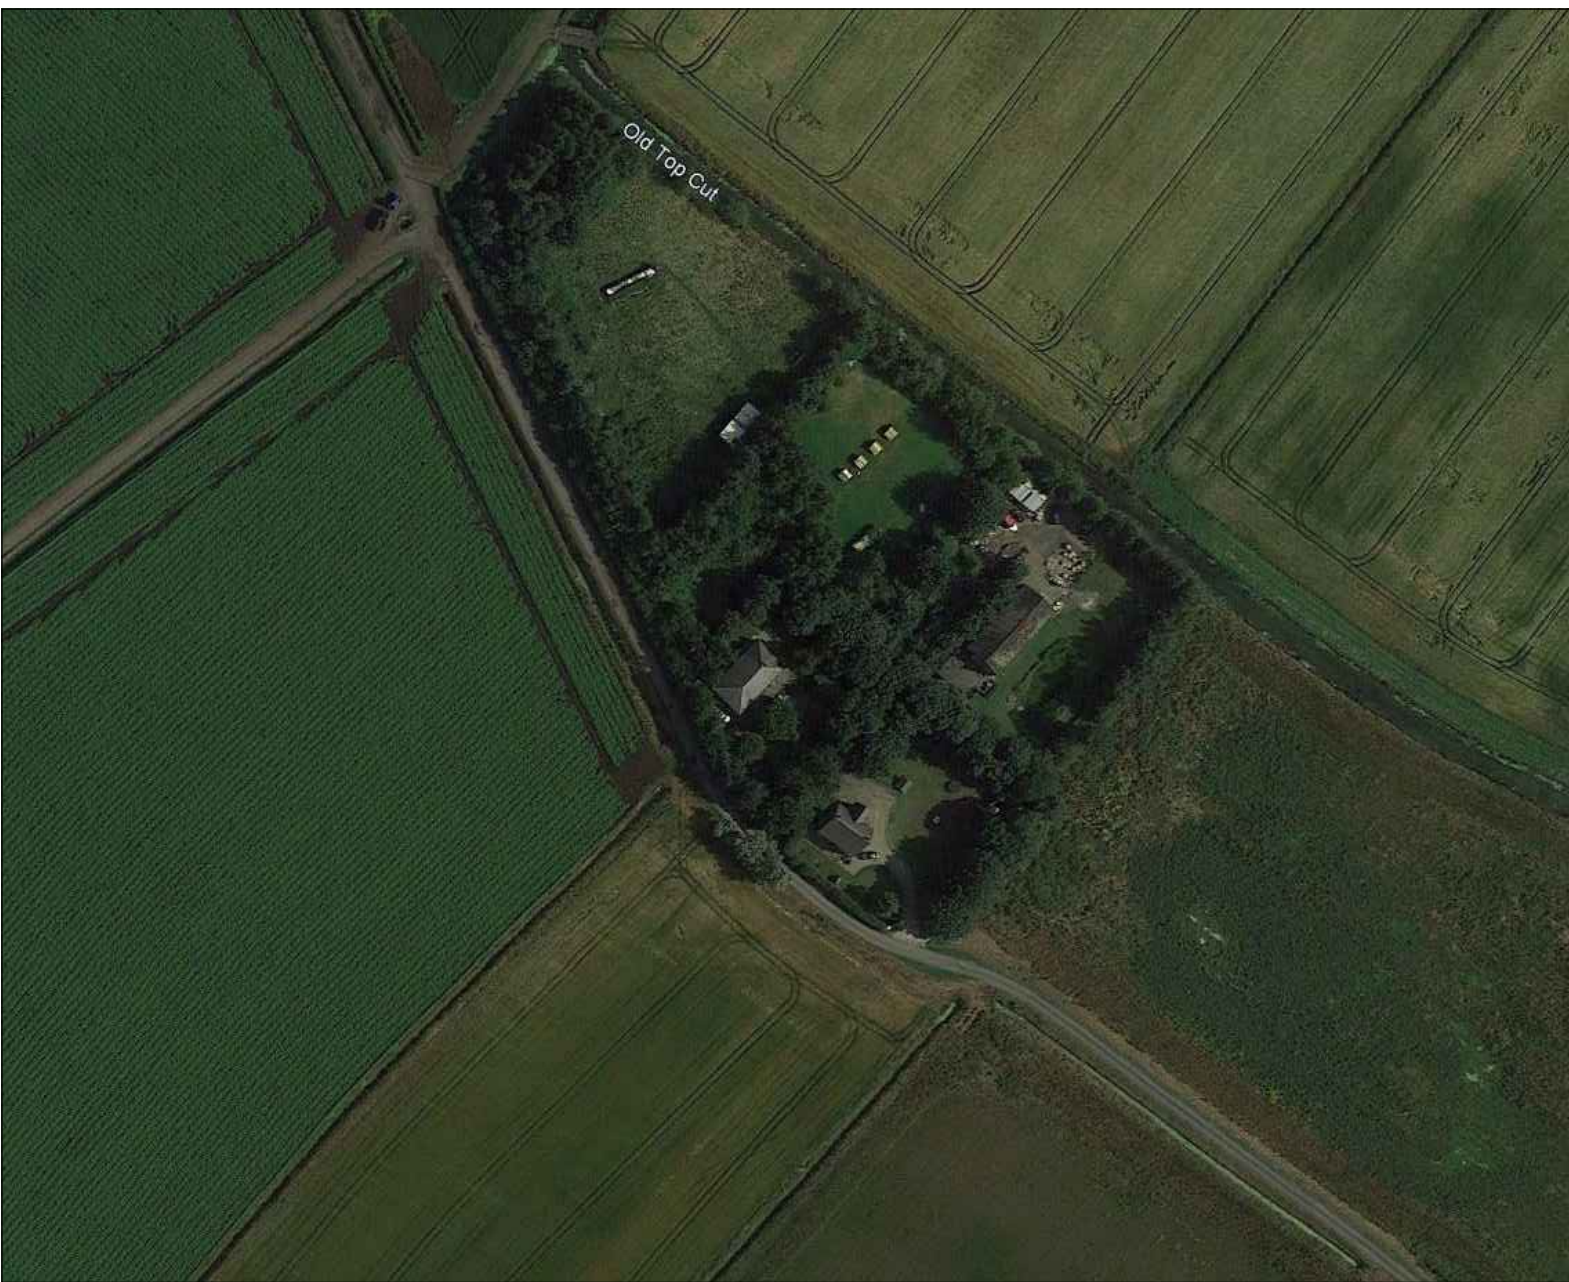


Ground around the house a min of 1500-1800mm lower than the house level

Rev A (August 2022) parking spaces added to ex land and additional photos added showing ground levels



**LOCATION PLAN SCALE 1:2500**

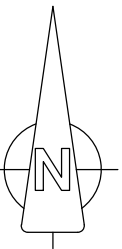

Ms Jane Evans  
Old Midge Hall  
Wyke Wood Lane  
Scarlsbrick  
Lancashire

Proposed extension to rear of house  
and internal alterations  
Site and location plans (03A)  
June 2022 (rev August 2022)  
Scale 1:200; 1:1250