


Do not scale from drawing. Use figured dimensions only. All dimensions to be checked on site by the contractor and any discrepancies to be notified to the architect prior to works being carried out.

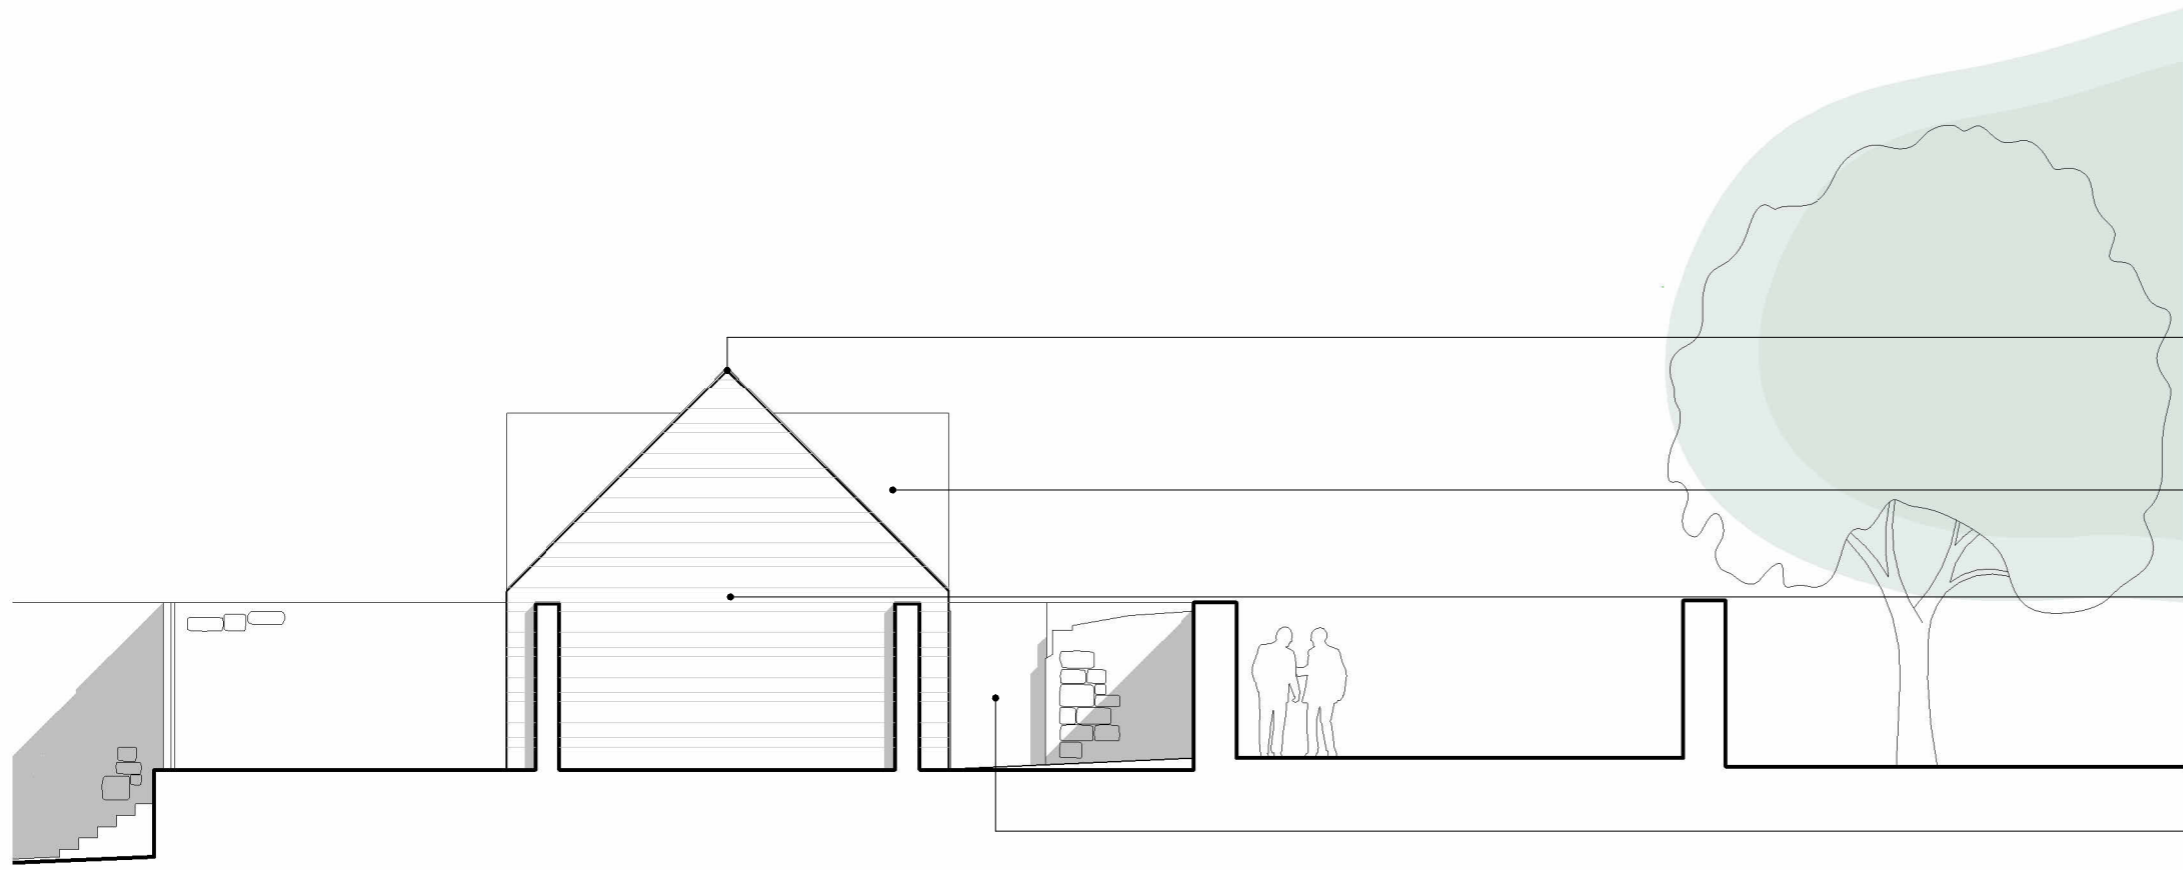

Natural slate roof to match historic villas of Melville Terrace and Gladstone Place

Anthracite zinc cladding to dormas, sympathetic to the surrounding traditional scotch slate roofs

Natural blonde sandstone to match historic villas of Melville Terrace and Gladstone Place

Timber gate

Revisions:

PLANNING

Title: Proposed North Elevation
Project: Melville Terrace
Client: Eric Catterson
Drawing No: MTR-SJM-0-ZZ-DR-A-1101
Revision:
Scale: 1 : 100@ A3
Date: AUGUST 2022

1m 3m 5m 10m 20m



Studio SJM Architects Ltd
Wraysbury, Watt Road, Bridge of Weir, PA11 3DN
T: 07715 374
www.studiosjm.co.uk