




Do not scale from drawing. Use figured dimensions only. All dimensions to be checked on site by the contractor and any discrepancies to be notified to the architect prior to works being carried out.

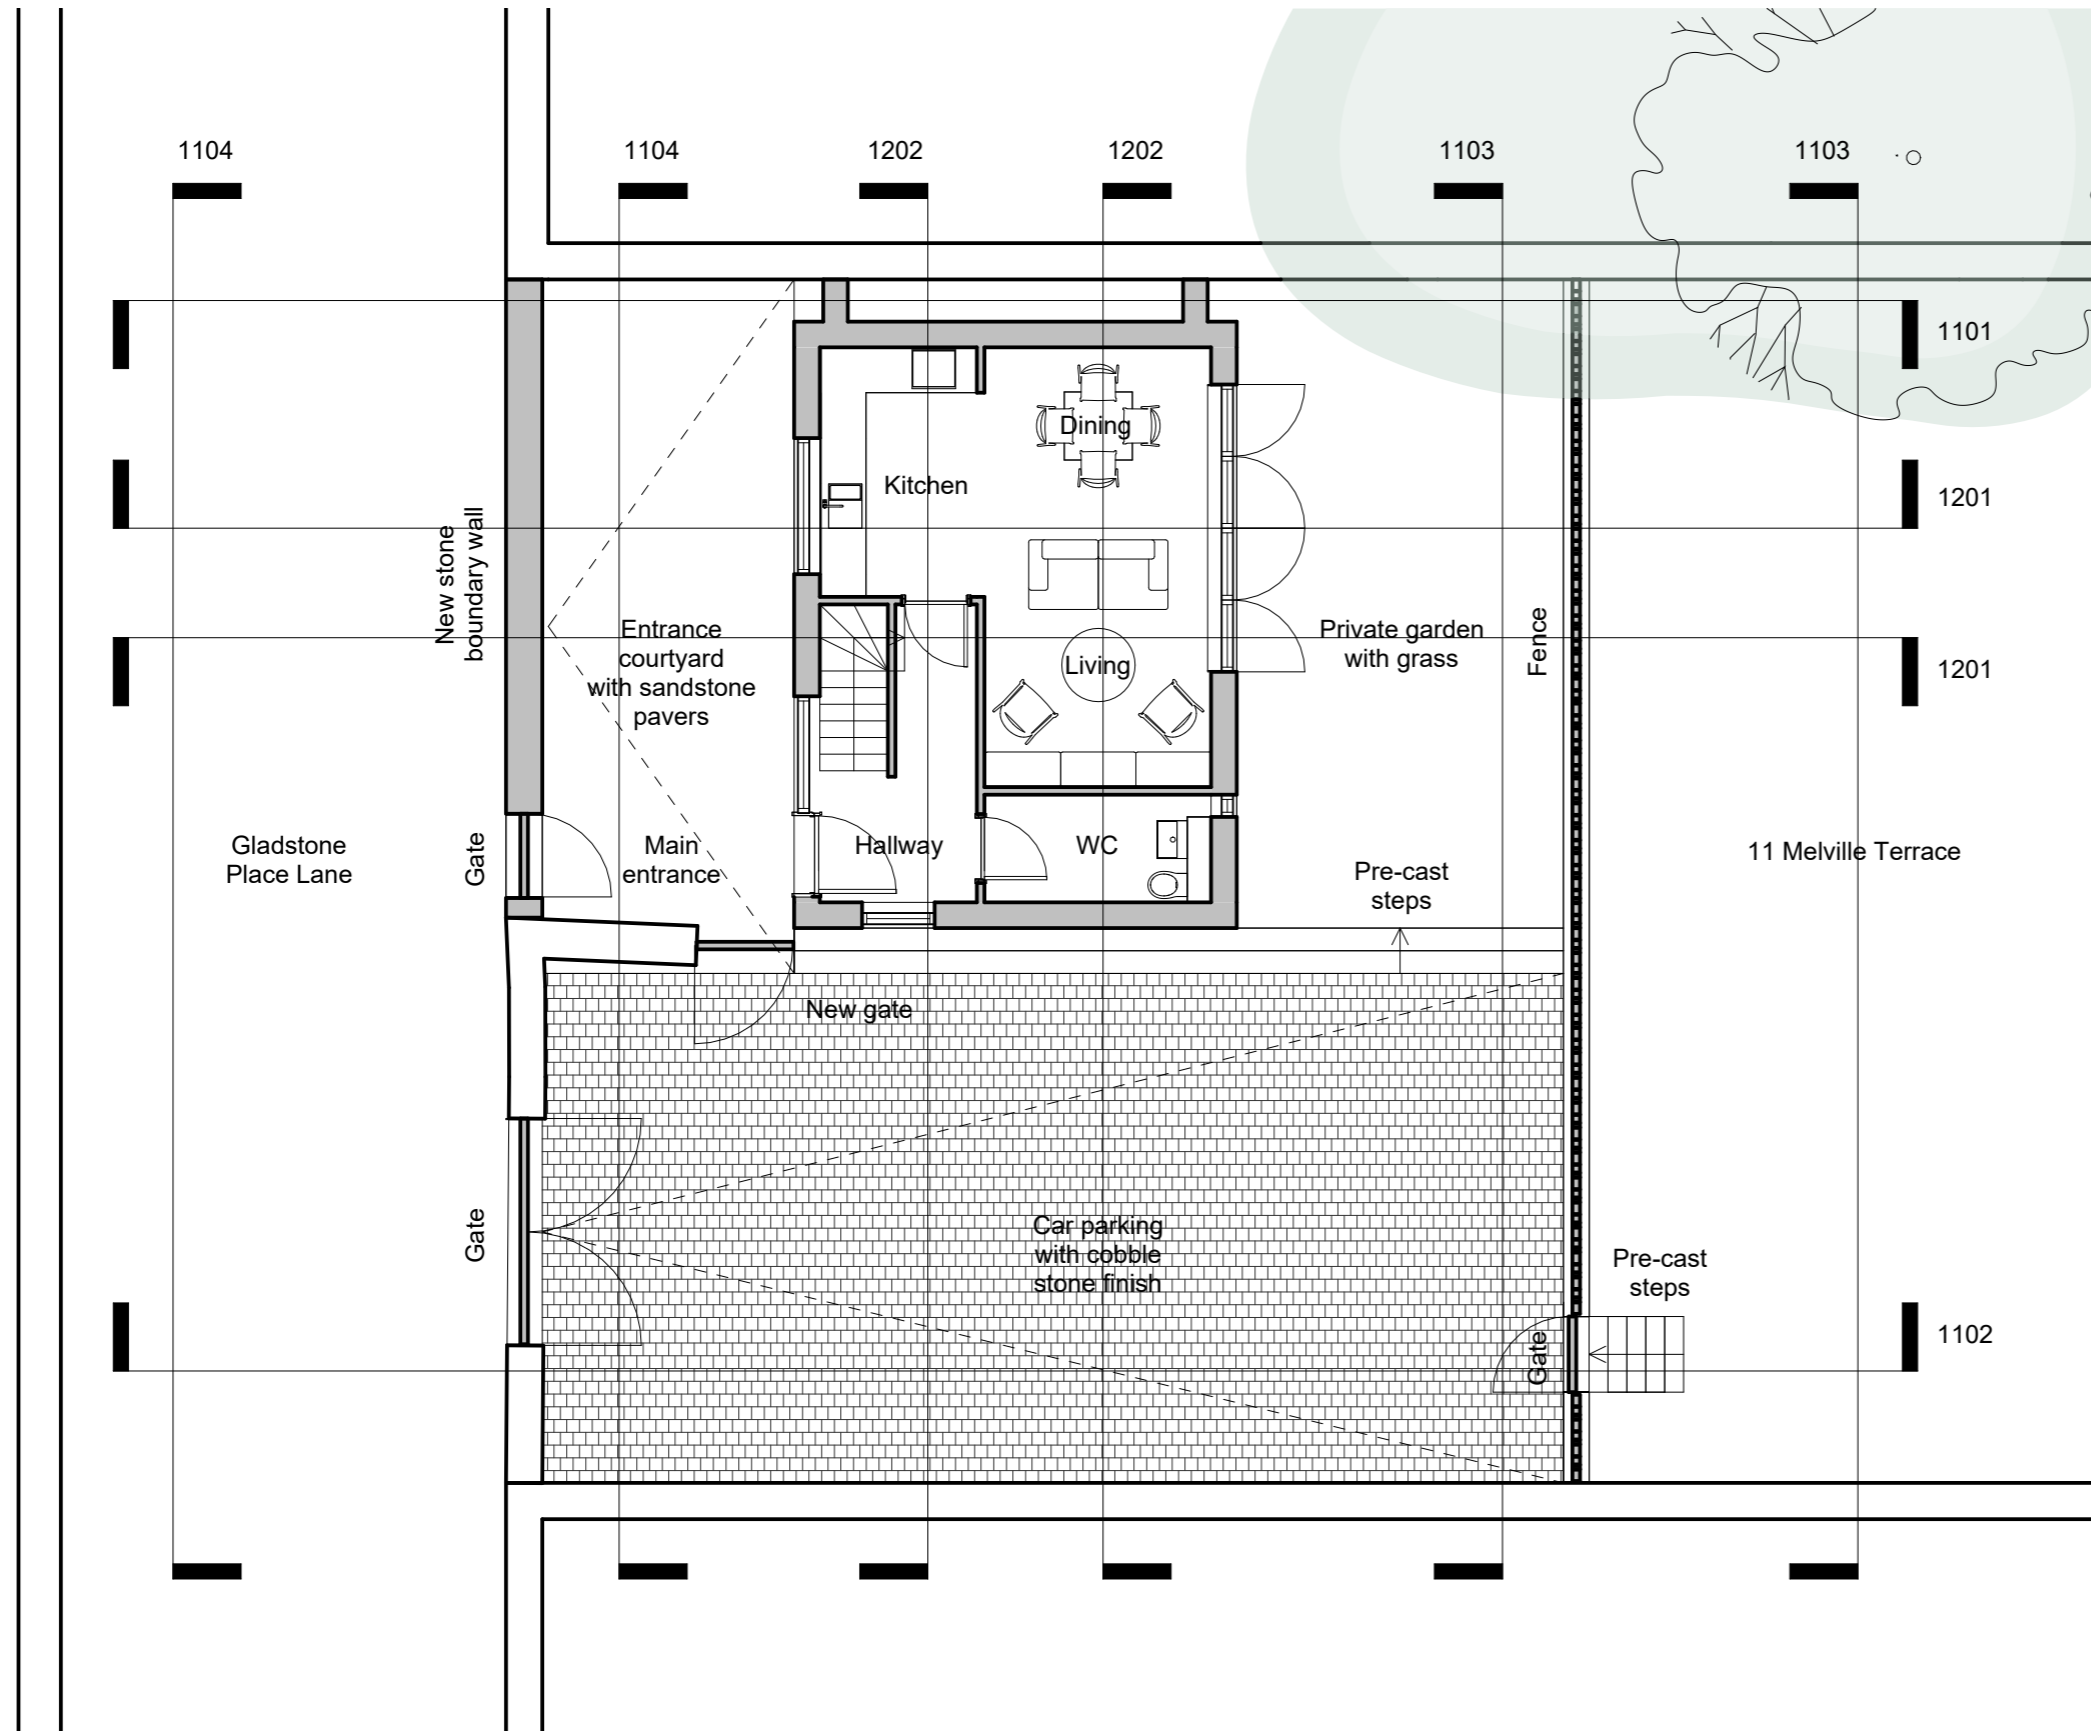

Revisions:

PLANNING

Title: Proposed Ground Floor Plan
 Project: Melville Terrace
 Client: Eric Catterson
 Drawing No: MTR-SJM-0-00-DR-A-1003
 Revision:
 Scale: 1 : 100@ A3
 Date: AUGUST 2022

 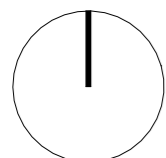

Studio SJM Architects Ltd
 Wraysbury, Watt Road, Bridge of Weir, PA11 3DN
 T: 07715 374
 www.studiosjm.co.uk