


Do not scale from drawing. Use figured dimensions only. All dimensions to be checked on site by the contractor and any discrepancies to be notified to the architect prior to works being carried out.

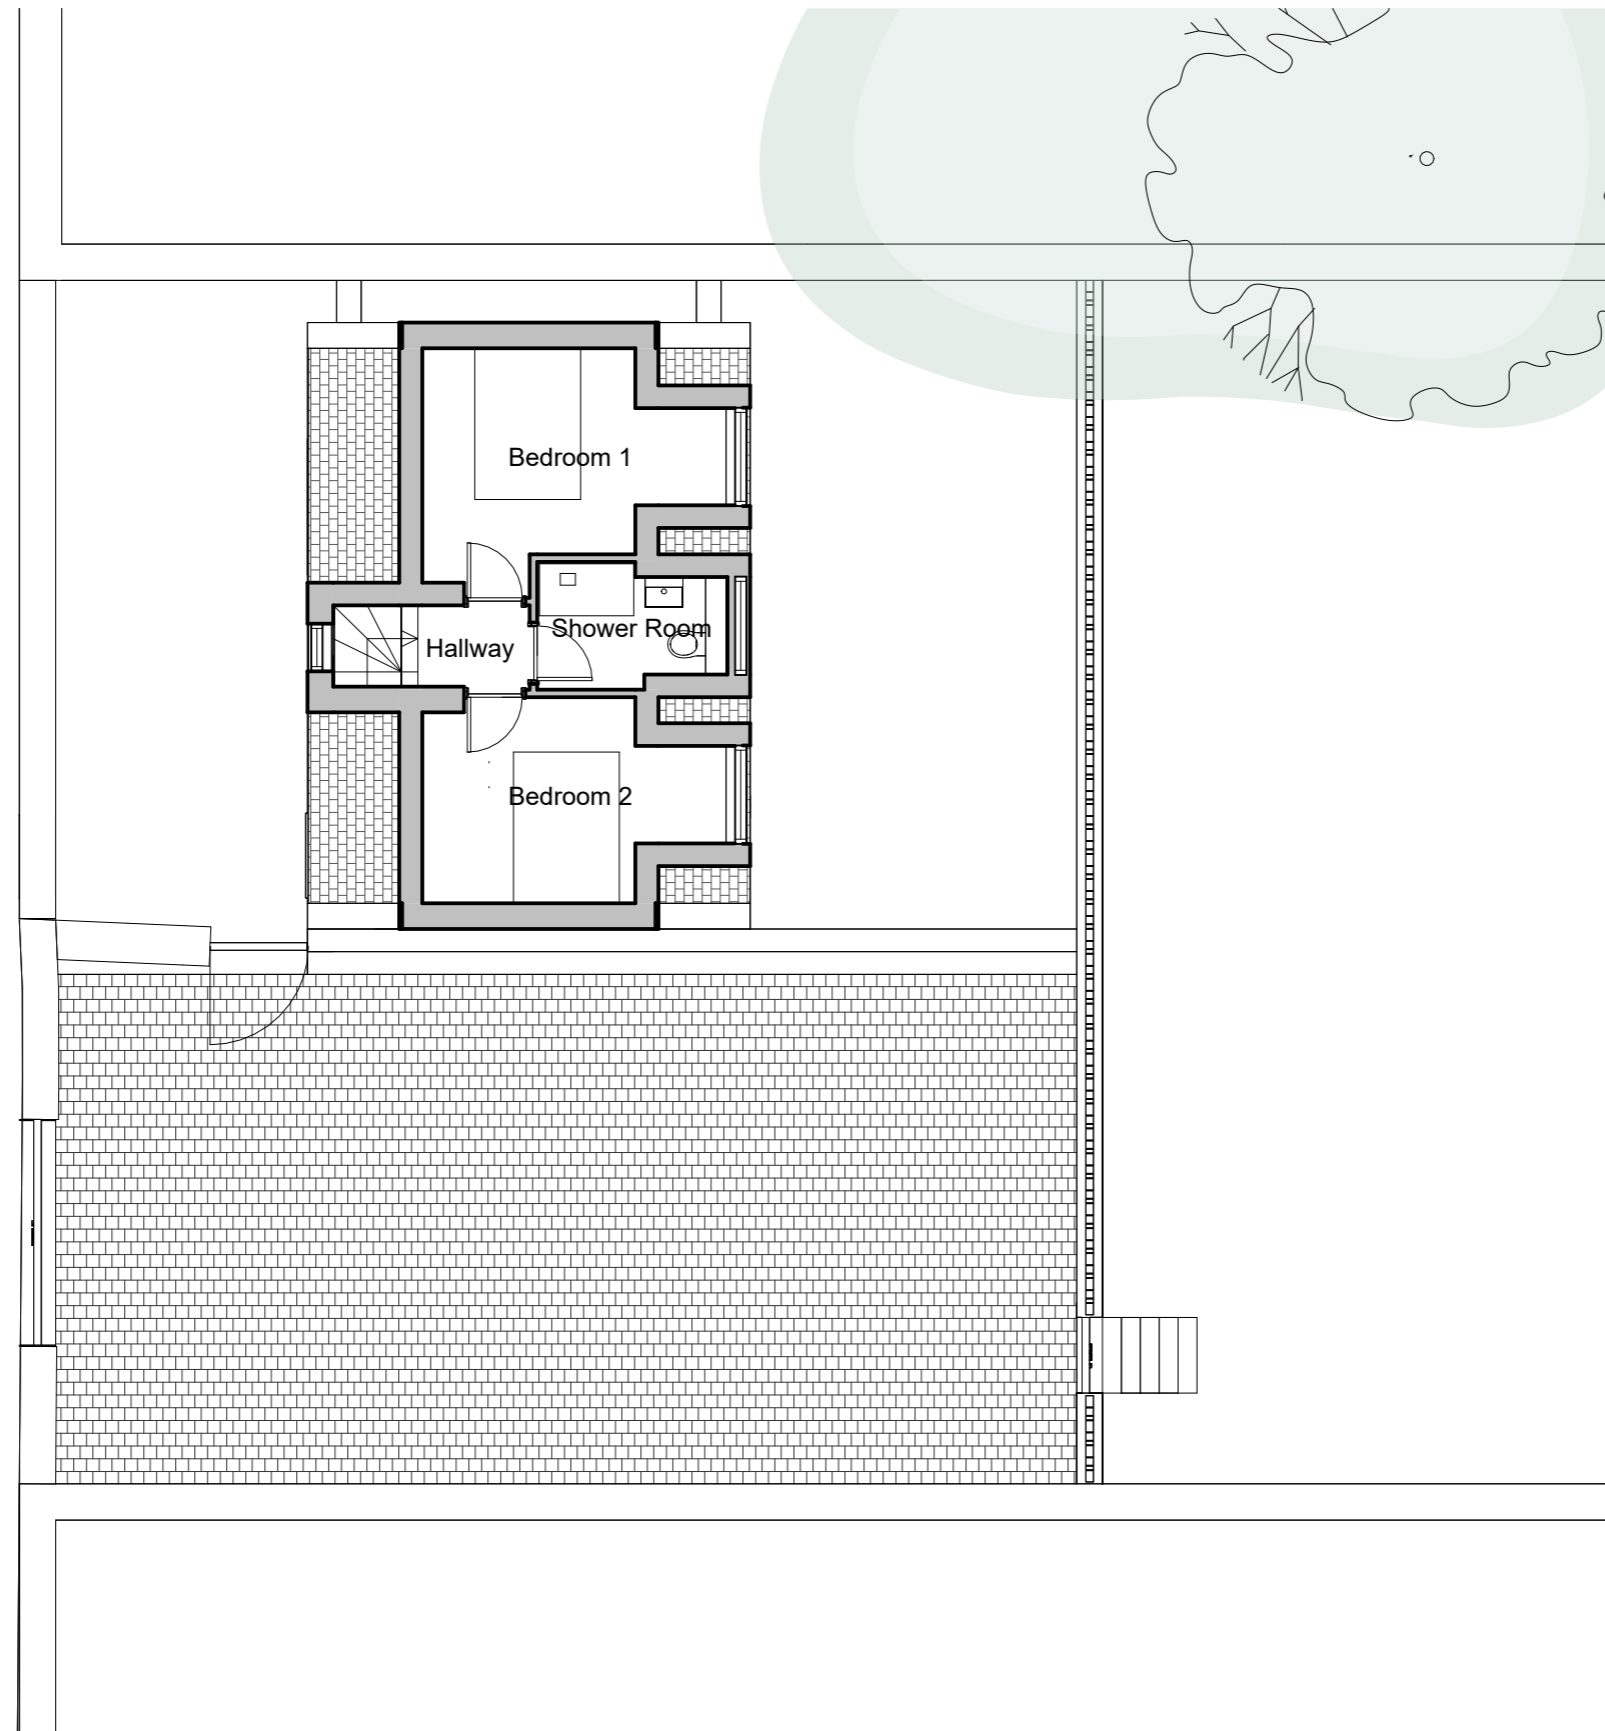

**Revisions:**

**PLANNING**

Title: Proposed First Floor Plan  
Project: Melville Terrace  
Client: Eric Catterson  
Drawing No: MTR-SJM-0-01-DR-A-1004  
Revision:  
Scale: 1 : 100@ A3  
Date: AUGUST 2022



Studio SJM Architects Ltd  
Wraysbury, Watt Road, Bridge of Weir, PA11 3DN  
T: 07715 374  
www.studiosjm.co.uk

